


1. THIS DRAWING SHOULD BE USED IN CONJUNCTION WITH STATE STANDARD 424001 AND DISTRICT CADD std. " CURB RAMPS ACCESSIBLE TO THE DISABLED."

FILE NAME: c:\pw_work\pwwidot\illinois.gov_thomas.cox@illinois.gov\d1055944\ID4-424101.dgn

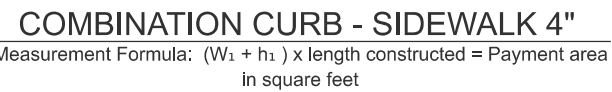

1. All provisions in Section 424 of the Standard Specifications shall apply, unless otherwise shown.

F.A. RTE.	SECTION	COUNTY	TOTAL SHEETS	SHEET NO.
				0
DISTRICT 4 DETAIL NO. 424101		CONTRACT NO.		
ILLINOIS		FED. AID PROJECT		

SCALE: NOT TO SCALE	SHEET 000	OF	SHEETS	STA.	TO STA.
---------------------	-----------	----	--------	------	---------