
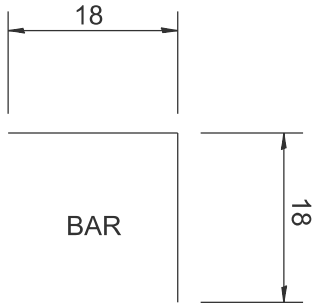


DESIGNER NOTES:
MODEL: D4-503401
1. INCLUDE DISTRICT SPECIAL PROVISIONS FOR BRIDGE DECK WEARING SURFACE REMOVAL.
FILE NAME: c:\p\work\p\work\illinois.gov\thomas.cox\1055944\D4-503401.dgn



PROPOSED CONCRETE WEAR SURFACE 4

6x6
W 1.4
STEEL WIRE MESH

NEW CENTER BARS @ \varnothing OF ROADWAY
#4 BARS @ 36 CENTERS 36 LENGTH

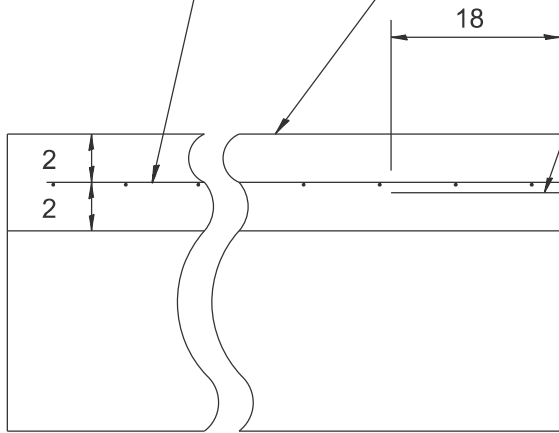

BRIDGE STATION	BRIDGE WEAR SURF. REM. SQ. YD.	CONCRETE WEAR SURFACE 4 SQ. YD.	MEMBRANE WATERPROOFING SQ. YD.	HOT MIX ASPH. SURF. REM. SQ. YD.

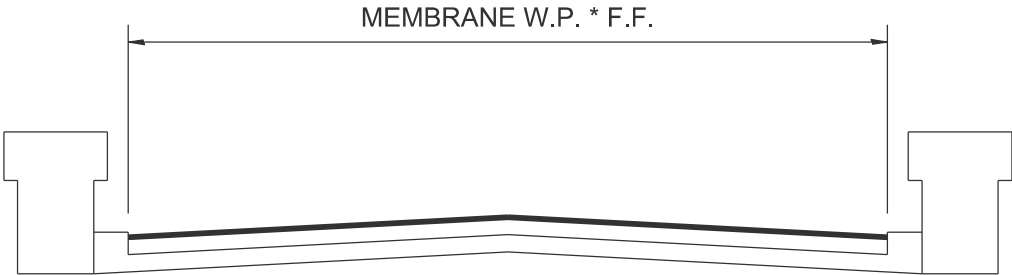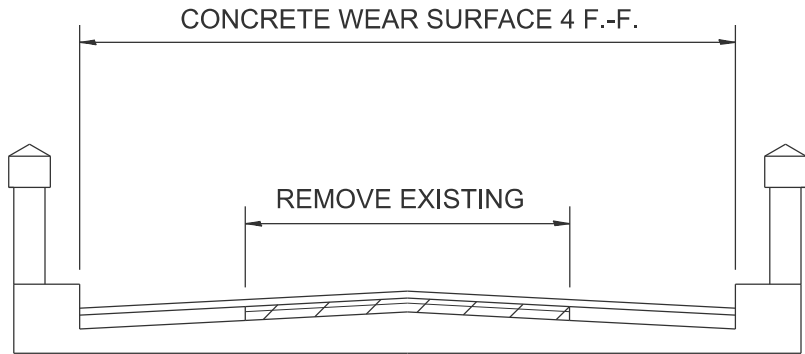

* EXTEND MEMBRANE WATERPROOFING 2 UP CURBS

L= W=

STATION

All dimensions are in inches unless otherwise noted.

	USER NAME = thomas.cox	DESIGNED -	REVISED -	STATE OF ILLINOIS DEPARTMENT OF TRANSPORTATION	DETAIL OF CONCRETE DECK WEARING SURFACE AND QUANTITIES				F.A. RTE.	SECTION	COUNTY	TOTAL SHEETS	SHEET NO.
		DRAWN -	REVISED -										0
		CHECKED -	REVISED -						DISTRICT 4 DETAIL NO. 503401				CONTRACT NO.
	PLOT DATE = 9/22/2025	DATE -	REVISED -		SCALE: NOT TO SCALE	SHEET 000	OF	SHEETS	STA.	TO STA.	ILLINOIS FED. AID PROJECT		