



CENTER LINE GROOVE AT INTERSECTIONS

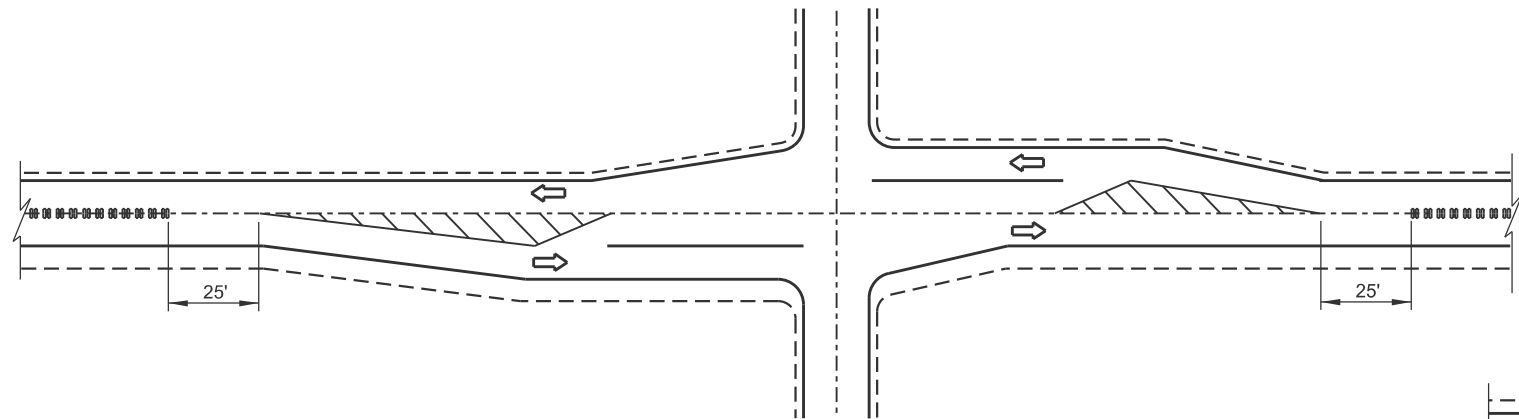


CENTER LINE GROOVE AT INTERSECTIONS  
(WITH LEFT TURN LANES)

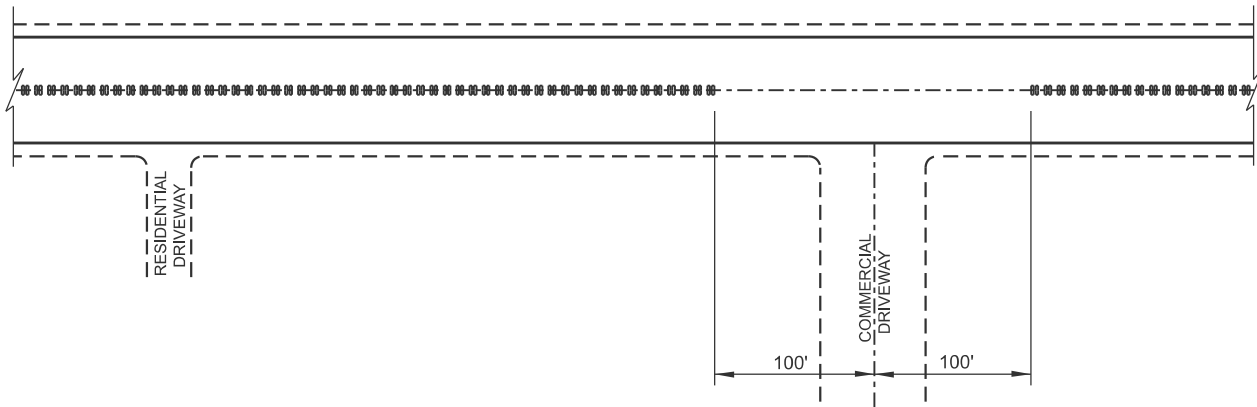


CENTER LINE GROOVES AT DRIVEWAYS

1 CENTERLINE GROOVES MAY BE OMITTED IN AREAS WITH HIGH CONCENTRATIONS OF DRIVEWAYS, WHEN DIRECTED BY THE ENGINEER.

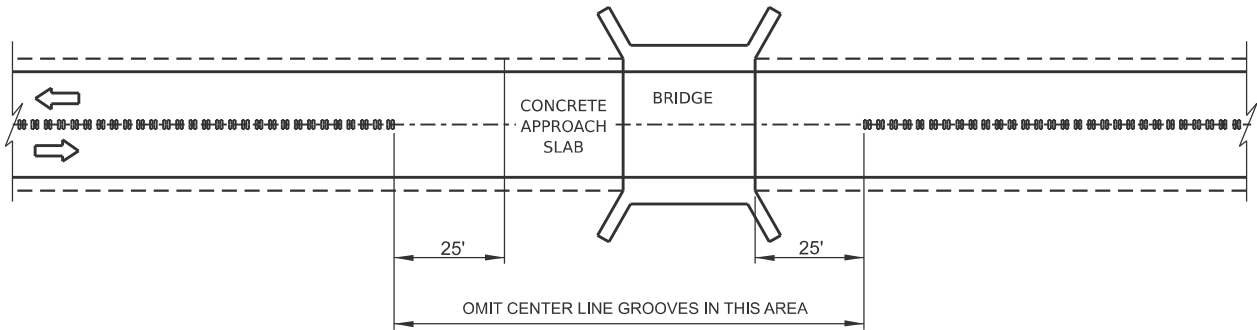

CENTER LINE GROOVE AT BRIDGES

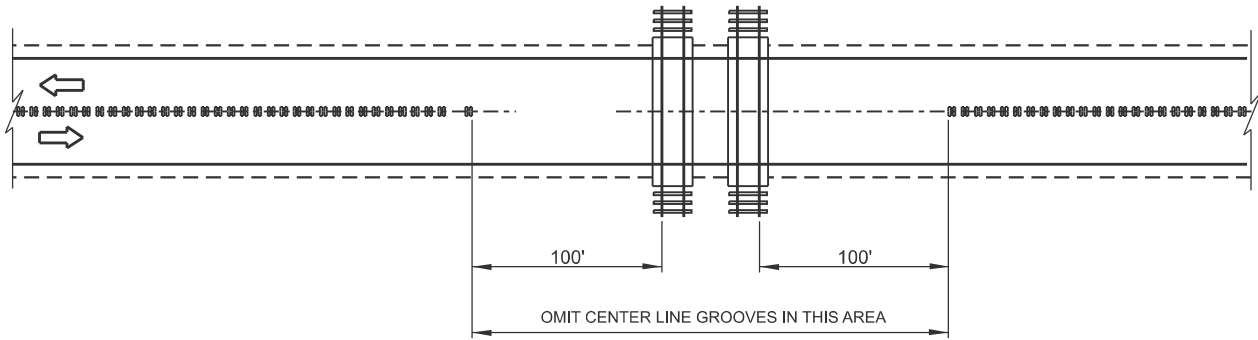

CENTER LINE GROOVE AT RAILROADS

MODEL: D4-Center Rumble - 2  
FILE NAME: c:\pw\_work\pwtol\illinois.gov\thomas.cox\illinois.gov\d1055944\D4-780101.dgn

	USER NAME = thomas.cox	DESIGNED -	REVISED -	STATE OF ILLINOIS DEPARTMENT OF TRANSPORTATION	CENTER LINE RUMBLE STRIP DETAILS			F.A. RTE.	SECTION	COUNTY	TOTAL SHEETS	SHEET NO.
		DRAWN -	REVISED -									0
		CHECKED -	REVISED -		DISTRICT 4 DETAIL NO. 780101			CONTRACT NO.				
	PLOT DATE = 9/16/2025	DATE -	REVISED -		SCALE: NOT TO SCALE	SHEET 000 2 OF 2 SHEETS	STA.	TO STA.	ILLINOIS	FED. AID PROJECT		