


DETAIL FOR TEMPORARY RUMBLE STRIPS

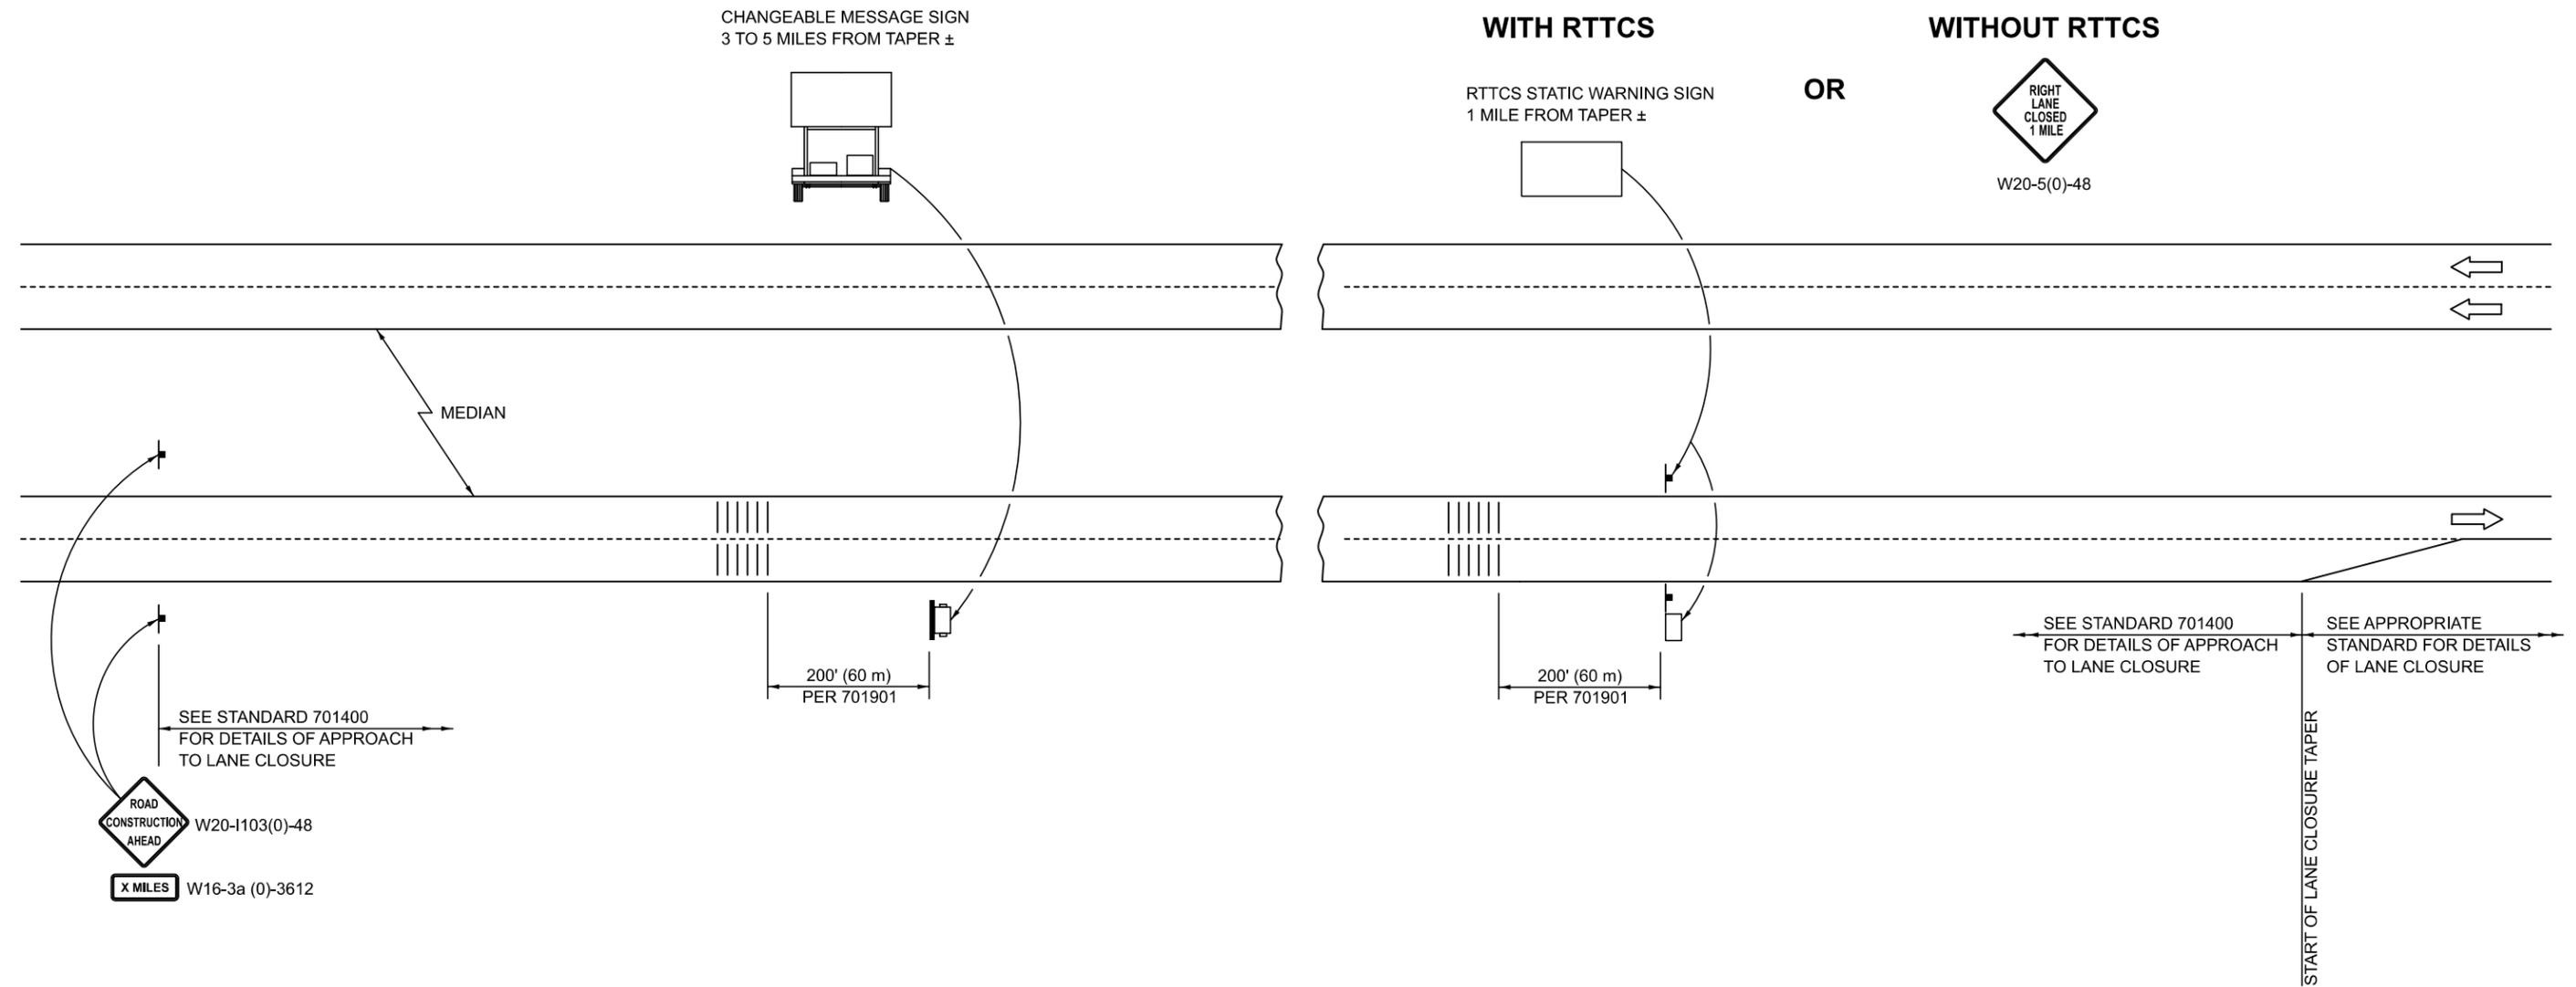

SYMBOLS

- SIGN
- TEMPORARY RUMBLE STRIPS
- CHANGEABLE MESSAGE SIGN
- RTTCS STATIC WARNING SIGN

GENERAL NOTES

REMOVE THE TEMPORARY RUMBLE STRIPS PRIOR TO THE REMOVAL OF THE ADVANCED WARNING SIGNS.

ALL DIMENSIONS ARE IN INCHES (MILLIMETERS) UNLESS OTHERWISE SHOWN.

SEE HIGHWAY STANDARD 701901 FOR TEMPORARY RUMBLE STRIP INSTALLATION.

MODEL: Temporary Rumble Strip (Sheet)
FILE NAME: c:\p\work\project\projects\087237\05\###-Shh-Detail_70106700.dgn

USER NAME = Justin.Cearlock	DESIGNED -	REVISED - 03/25
	DRAWN -	REVISED -
	CHECKED -	REVISED -
PLOT DATE = 3/31/2025	DATE -	REVISED -

**STATE OF ILLINOIS
DEPARTMENT OF TRANSPORTATION**

DETAIL FOR TEMPORARY RUMBLE STRIPS			
SCALE:	SHEET 1	OF 1 SHEETS	STA. TO STA.

DISTRICT 5 DETAIL NO. 70106700				
F.A. RTE.	SECTION	COUNTY	TOTAL SHEETS	SHEET NO.
				0
CONTRACT NO.				
ILLINOIS FED. AID PROJECT				