

LEGEND

- WORK ZONE
- BARRICADE W/ STEADY BURN LIGHT
- TYPE III BARRICADE WITH FLASHING LIGHTS
- SIGN
- IMPACT ATTENUATORS
- CONCRETE BARRIER
- DOUBLE VERTICAL PANEL

NOTES:



BARRICADE, BARREL AND PANEL SPACING SHALL BE 25' CENTERS IN TAPER SECTIONS AND 50' CENTERS IN TANGENT SECTIONS.

VERTICAL PANELS SHALL BE USED WHEN BARRELS CANNOT BE PLACED ON THE EXISTING PAVEMENT OR PAVED SHOULDER.

ALL SIGNS, BARRICADES, BARRELS AND OTHER TRAFFIC CONTROL DEVICES SHOWN ON THIS SHEET SHALL BE ACCORDING TO SECTION 701 OF THE STANDARD SPECIFICATIONS AND SHALL NOT BE PAID FOR SEPARATELY, BUT SHALL BE PAID FOR AT THE CONTRACT LUMP SUM PRICE FOR "TRAFFIC CONTROL AND PROTECTION, SPECIAL."

STAGE 1

1. INSTALL TRAFFIC CONTROL AND TEMPORARY CONCRETE BARRIER IN ACCORDANCE WITH STAGE 1 MAINTENANCE OF TRAFFIC AND STANDARD 701321.
2. REMOVE SOUTH PORTION (6 DECK BEAMS) OF EXISTING SUPERSTRUCTURE, AND EXISTING APPROACH PAVEMENT.
3. INSTALL NEW BEAMS, HMA WEARING SURFACE AND PARAPET WALLS.
4. CONSTRUCT NEW CONCRETE APPROACH SLABS AND APPROACH PAVEMENT.
5. CONSTRUCT ROADWAY ON SOUTH SIDE OF IL ROUTE 176 IN ACCORDANCE WITH SHEET 11.

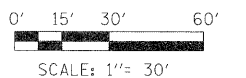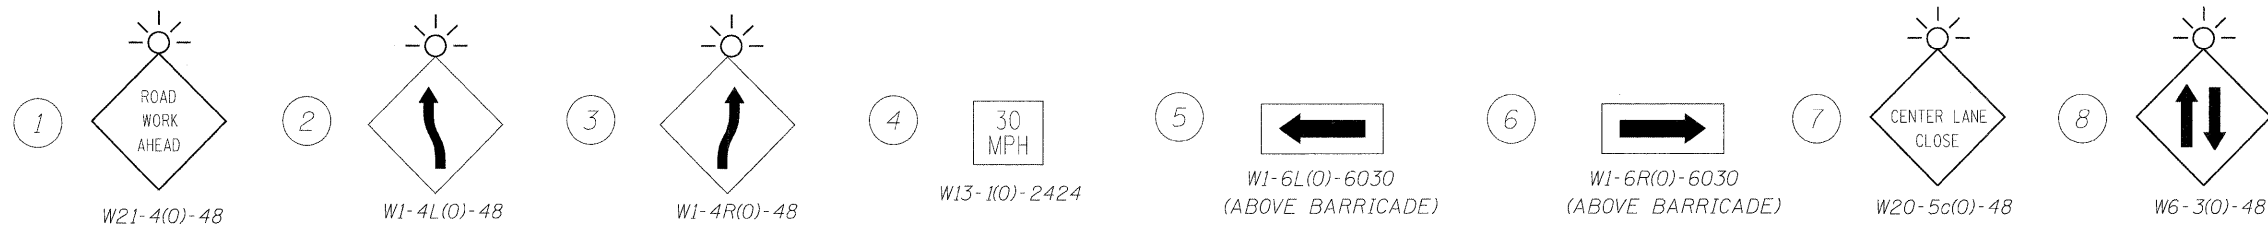

LOCO, INC.
CONSULTING ENGINEERS
1560 WALL ST., SUITE 222
NAPERVILLE, ILLINOIS 60563 PH: 630/577-9100

DESIGNED - MJY	REVISED -
DRAWN - ST, TSC	REVISED -
CHECKED - MJY, DC	REVISED -
DATE - 10/16/2009	REVISED -

**STATE OF ILLINOIS
DEPARTMENT OF TRANSPORTATION**

**CONSTRUCTION STAGING PLAN - STAGE 1
IL ROUTE 176 (ROCKLAND AVE) OVER US ROUTE 41 (SKOKIE HWY)**

SCALE: 1" = 30' SHEET NO. 7 OF 38 SHEETS STA. 99+20 TO STA. 102+90

F.A.I. RTE. 1238	SECTION 1255B-1-R	COUNTY LAKE	TOTAL SHEETS 38	SHEET NO. 7
D-91-045-08		CONTRACT NO. 60D57		
FED. ROAD DIST. NO. - ILLINOIS FED. AID PROJECT				