



NOTE:
 REPLACE ANY EXISTING PAVEMENT MARKING THAT IS REMOVED OR DAMAGED DURING CONSTRUCTION.

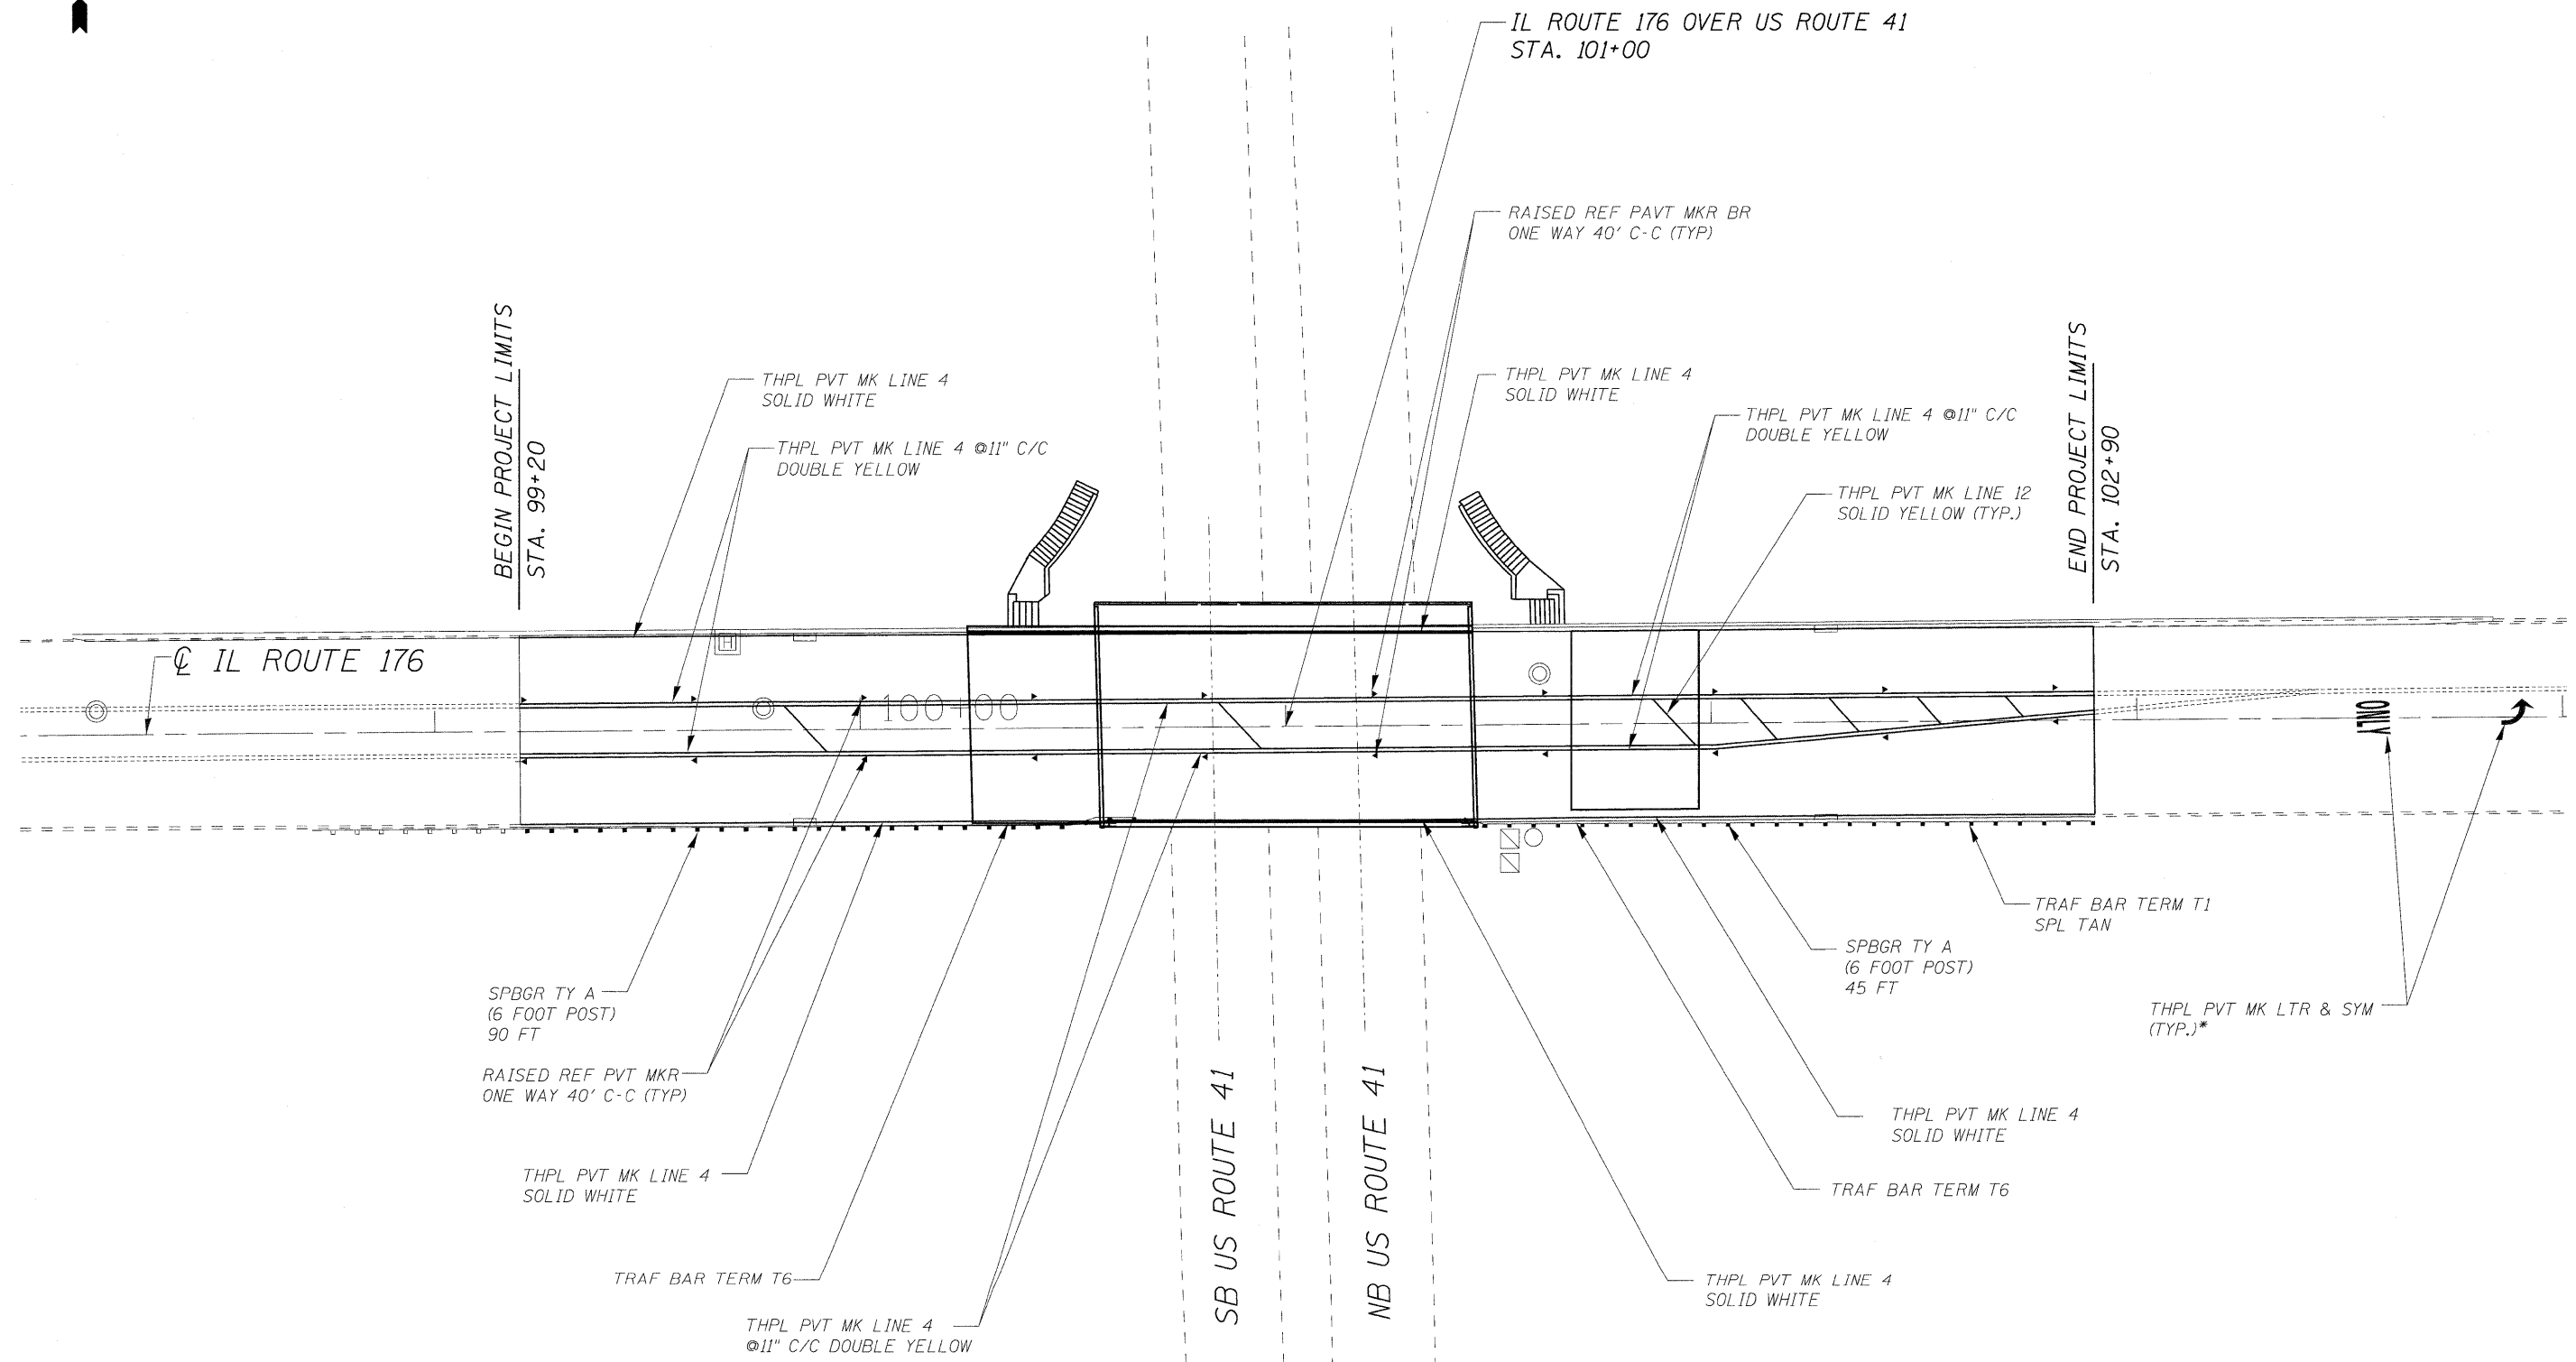

*NOTE:
 LOCATION DETERMINED IN THE FIELD

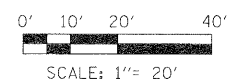

LONCO, INC.
 CONSULTING ENGINEERS
 1560 WALL ST., SUITE 222
 NAPERVILLE, ILLINOIS 60563 PH: (630) 577-9100

DESIGNED - MJY	REVISED -
DRAWN - ST, TSC	REVISED -
CHECKED - MJY, DC	REVISED -
DATE - 10/16/2009	REVISED -

STATE OF ILLINOIS
DEPARTMENT OF TRANSPORTATION

PAVEMENT MARKING PLAN
IL ROUTE 176 (ROCKLAND AVE) OVER US ROUTE 41 (SKOKIE HWY)
 SCALE: 1" = 20' SHEET NO. 12 OF 38 SHEETS STA. 99+20 TO STA. 102+90

F.A.J. RTE. 1238	SECTION 1255B-1-R	COUNTY LAKE	TOTAL SHEETS 38	SHEET NO. 12
D-91-045-08		CONTRACT NO. 60D57		
FED. ROAD DIST. NO.		ILLINOIS FED. AID PROJECT		