



**MAINTENANCE OF TRAFFIC
TYPICAL SECTION
STAGE 1**

WB FAI 290 TO SB FAI 355 RAMP STA 8+00 TO 15+35

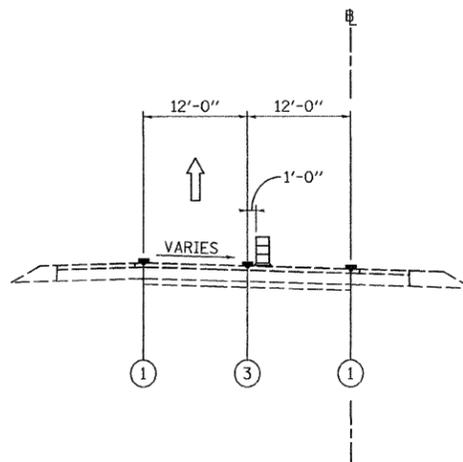


**MAINTENANCE OF TRAFFIC
TYPICAL SECTION
STAGE 1**

NB FAI 355 TO EB FAI 290 RAMP STA 0+00 TO STA 26+58

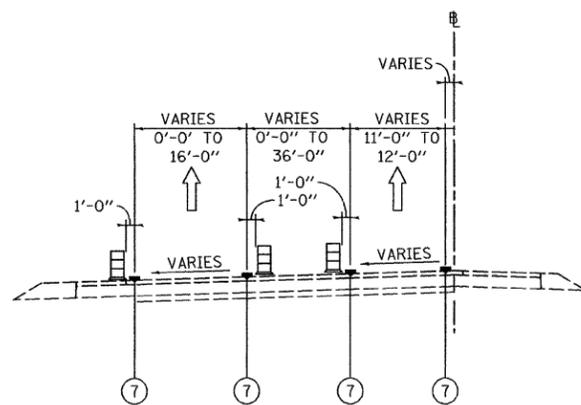

**MAINTENANCE OF TRAFFIC
TYPICAL SECTION
STAGE 1**

WB FAI 290 TO SB FAI 355 RAMP STA 30+28 TO 21+70 (BASELINE SHIFT)

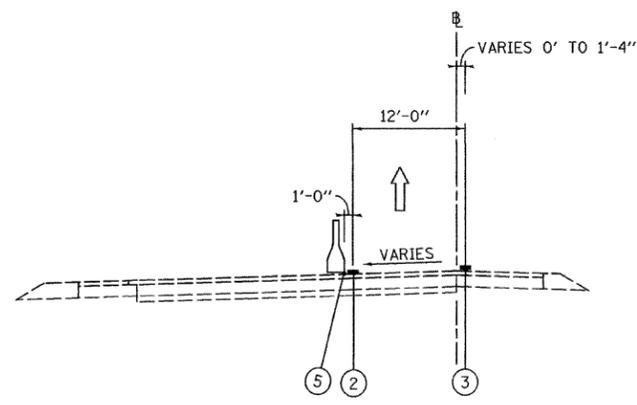

**MAINTENANCE OF TRAFFIC
TYPICAL SECTION
STAGE 1**

WB FAI 290 TO SB FAI 355 RAMP STA 21+70 TO STA 31+46
WB FAI 290 TO SB FAI 355 RAMP STA 31+64 TO STA 34+40

LEGEND

- ① EXISTING PAVEMENT MARKING
- ② WET REFLECTIVE TEMPORARY TAPE, - TYPE III, 4 INCH (YELLOW)
- ③ WET REFLECTIVE TEMPORARY TAPE, - TYPE III, 4 INCH (WHITE)
- ④ WET REFLECTIVE TEMPORARY TAPE, - TYPE III, 5 INCH (WHITE)
- ⑤ TEMPORARY PAVEMENT MARKING - LINE 6" (YELLOW) (ON BARRIER)
- ⑥ TEMPORARY PAVEMENT MARKING - LINE 6" (WHITE) (ON BARRIER)
- ⑦ WET REFLECTIVE TEMPORARY TAPE, - TYPE III, 8 INCH (WHITE)
- TEMPORARY CONCRETE BARRIER
- TYPE II BARRIER, DRUM, OR VERTICAL BARRICADE WITH STEADY BURN MONODIRECTIONAL LIGHT
- WORK ZONE

FILE NAME =	DESIGNED - AJP	REVISED -
...prpIn.ABC.Cl.m1_mot.typ.st.1.05.dgn	DRAWN - TMB	REVISED -
USER NAME = tblank	CHECKED - JJT	REVISED -
PLOT DATE = 11/16/2009	DATE - 10/16/09	REVISED -

benesch

**STATE OF ILLINOIS
DEPARTMENT OF TRANSPORTATION**

**MAINTENANCE OF TRAFFIC
TYPICAL SECTION - STAGE 1**

SCALE: N.T.S. SHEET NO. 21 OF 115 SHEETS STA. TO STA.

F.A.I. RTE.	SECTION	COUNTY	TOTAL SHEETS	SHEET NO.
*	221, 1-1, 2&3/RS-7	DUPAGE	546	125
*290,355	CONTRACT NO. 60G51			
FED. ROAD DIST. NO.	ILLINOIS FED. AID PROJECT			