


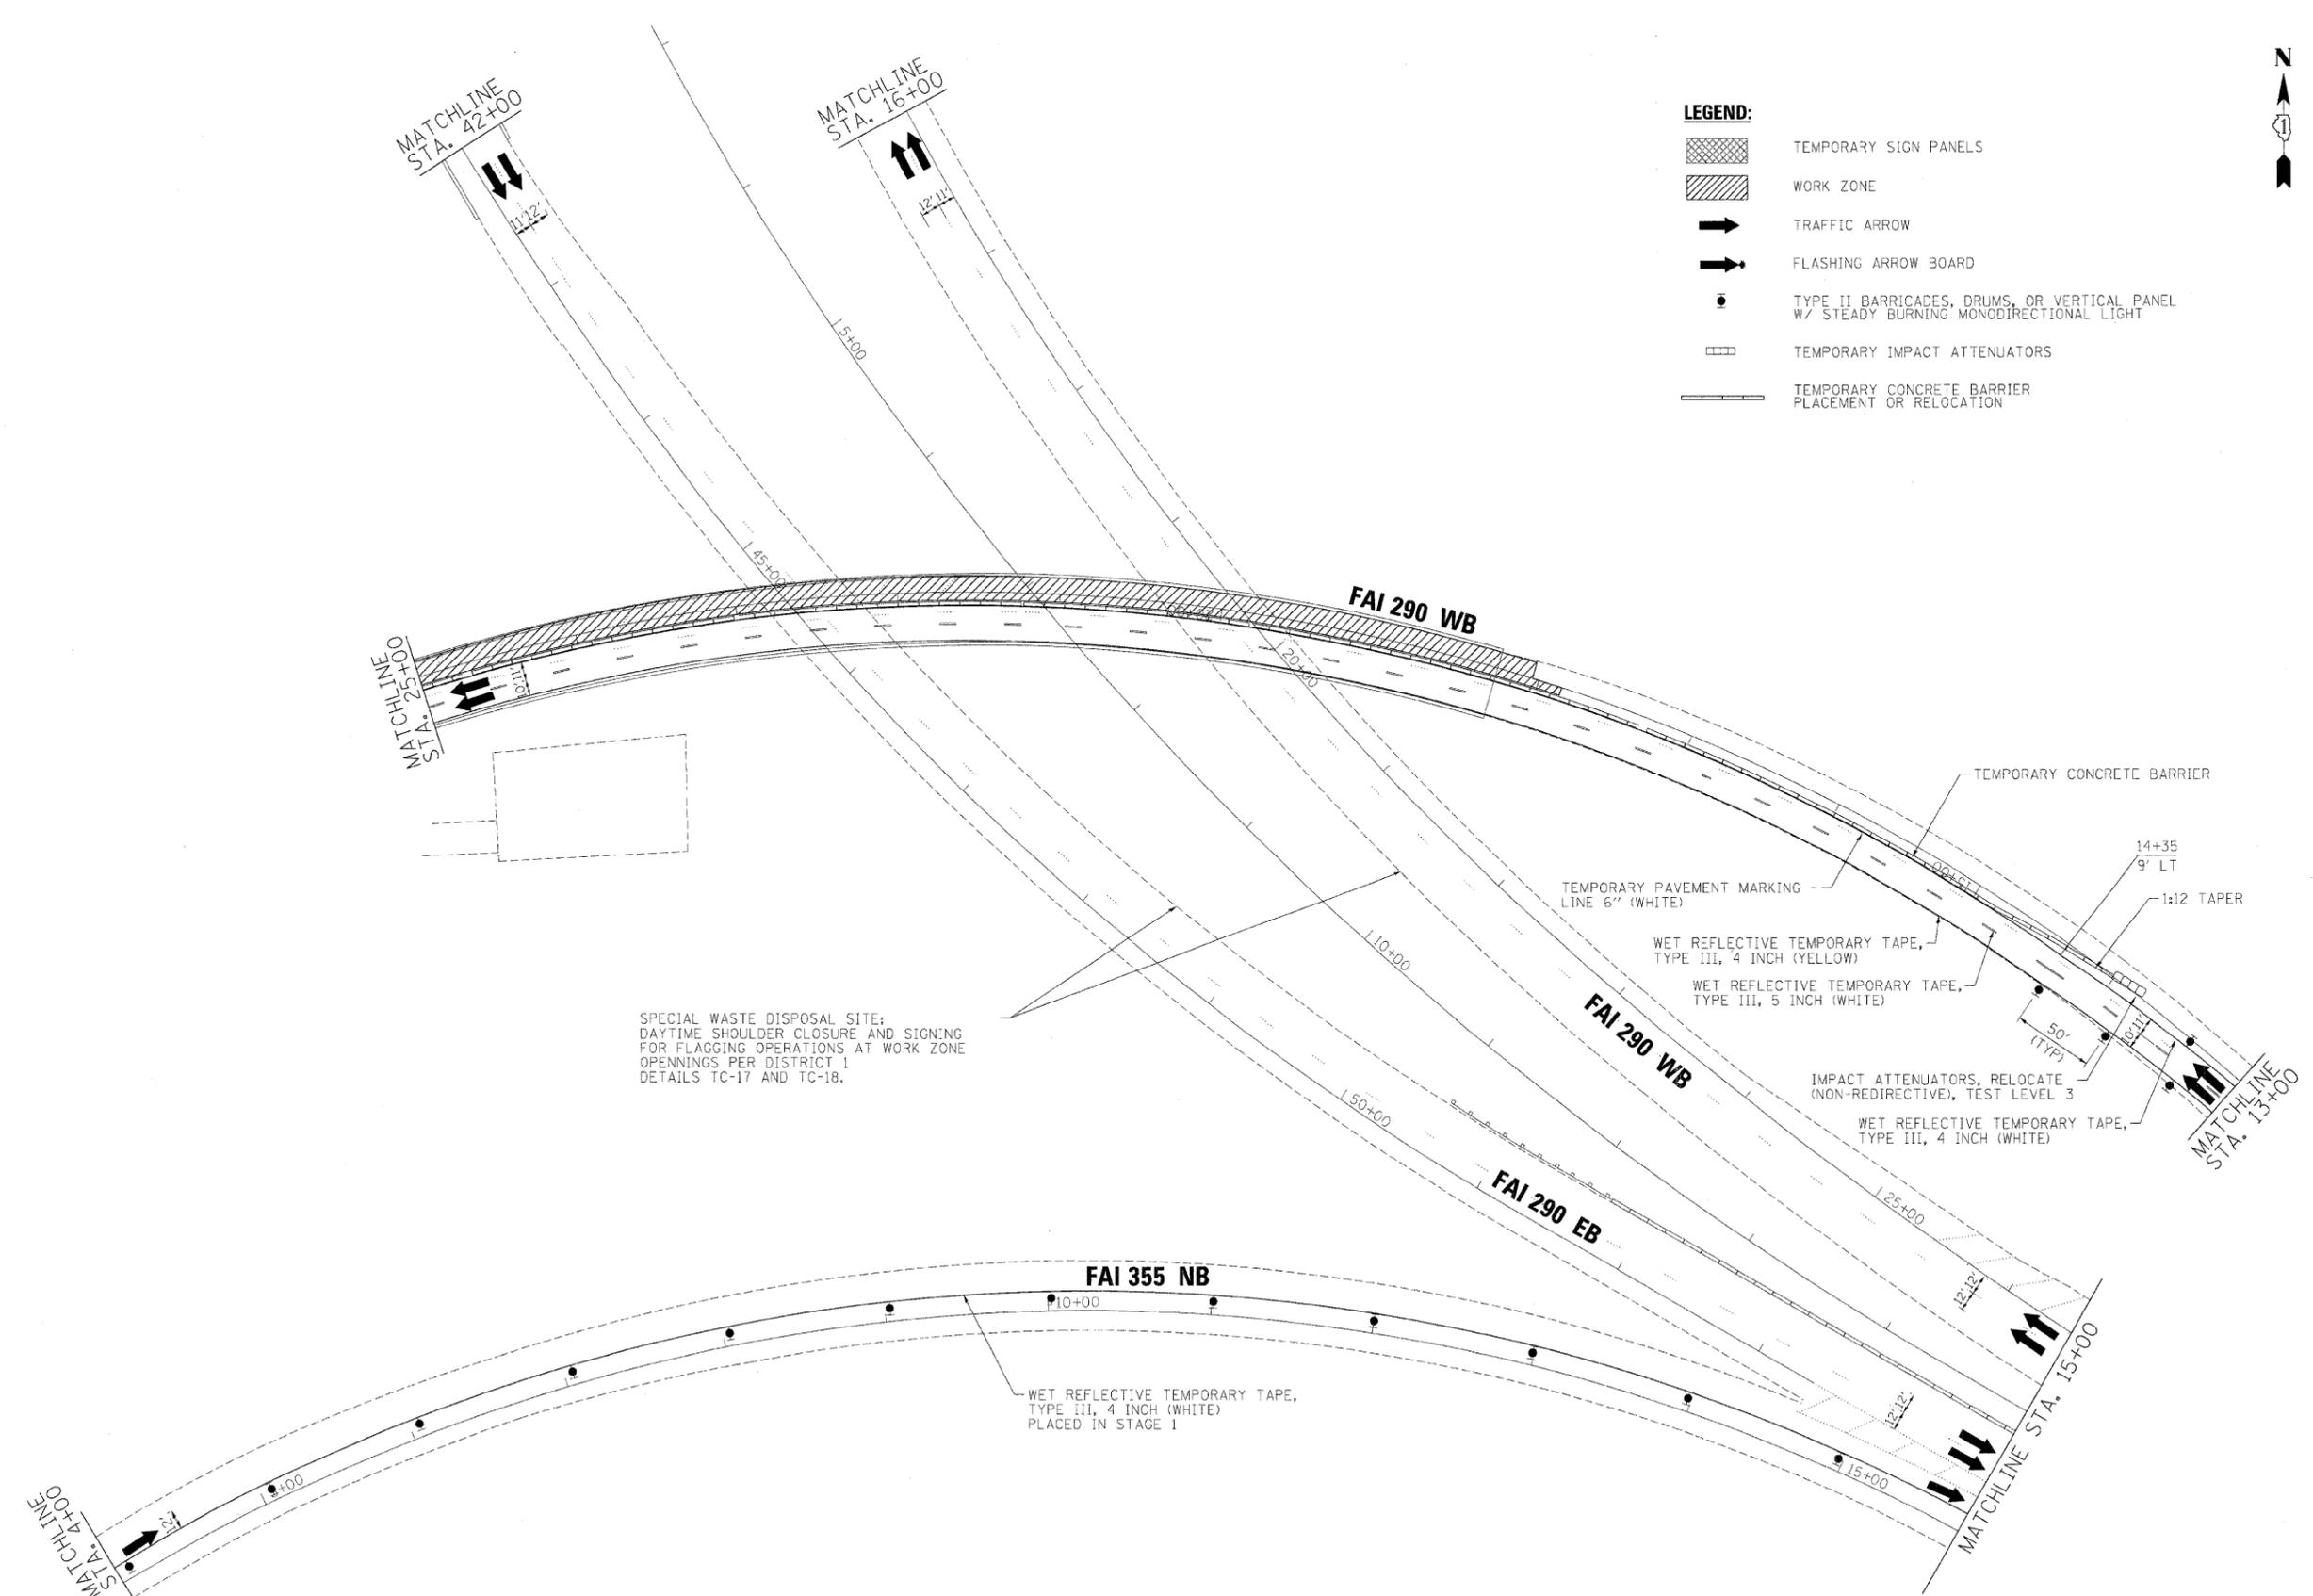

- LEGEND:**
-  TEMPORARY SIGN PANELS
 -  WORK ZONE
 -  TRAFFIC ARROW
 -  FLASHING ARROW BOARD
 -  TYPE II BARRICADES, DRUMS, OR VERTICAL PANEL W/ STEADY BURNING MONODIRECTIONAL LIGHT
 -  TEMPORARY IMPACT ATTENUATORS
 -  TEMPORARY CONCRETE BARRIER PLACEMENT OR RELOCATION



FILE NAME =	DESIGNED - AJP	REVISED -	benesch	STATE OF ILLINOIS DEPARTMENT OF TRANSPORTATION	MAINTENANCE OF TRAFFIC PLAN - STAGE 2			F.A.I. RTE.	SECTION	COUNTY	TOTAL SHEETS	SHEET NO.
...NprIn_ABC.C1.290_mot.ST.2.24.dgn	DRAWN - TMB	REVISED -			* 2201, 1-1, 2&3RS-7	DUPAGE	546	172				
USER NAME = wblenk	CHECKED - JJT	REVISED -			*290,355	CONTRACT NO. 60651						
PLD DATE = 11/13/2009	DATE - 10/16/09	REVISED -			FED. ROAD DIST. NO.	ILLINOIS	FED. AID PROJECT					
SCALE: 1"=50'					SHEET NO. 68 OF 115 SHEETS	STA.	TO STA.					