


**MAINTENANCE OF TRAFFIC  
TYPICAL SECTION**

STAGE 2A


FAI 290/355 SB TO FAI 290 EB STA 28+35 TO STA 32+10

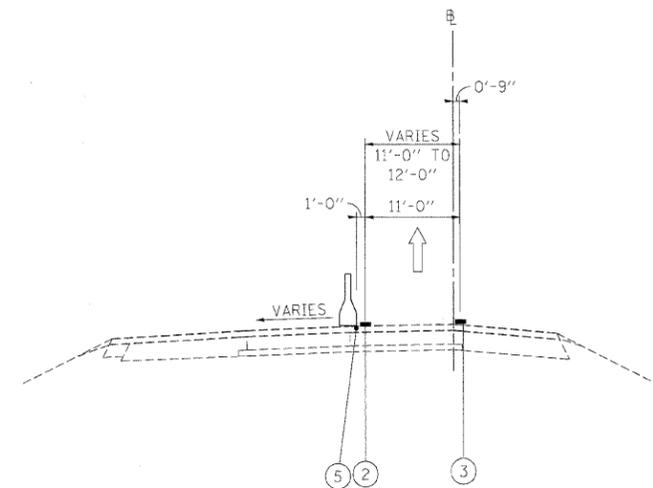

**MAINTENANCE OF TRAFFIC  
TYPICAL SECTION**

STAGE 2A

FAI 290/355 SB TO FAI 290 EB STA 32+10 TO 46+00

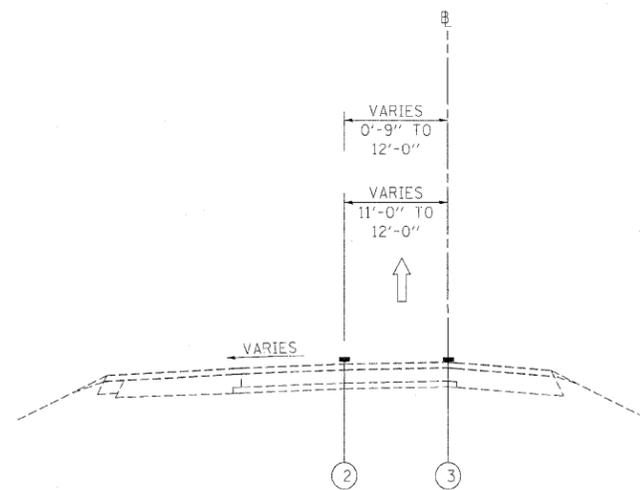

**MAINTENANCE OF TRAFFIC  
TYPICAL SECTION**

STAGE 2A

FAI 290/355 SB TO FAI 290 EB STA 46+00 TO STA 49+94

**LEGEND**

- ① EXISTING PAVEMENT MARKING
- ② WET REFLECTIVE TEMPORARY TAPE, - TYPE III, 4 INCH (YELLOW)
- ③ WET REFLECTIVE TEMPORARY TAPE, - TYPE III, 4 INCH (WHITE)
- ④ WET REFLECTIVE TEMPORARY TAPE, - TYPE III, 5 INCH (WHITE)
- ⑤ TEMPORARY PAVEMENT MARKING - LINE 6" (YELLOW) (ON BARRIER)
- ⑥ TEMPORARY PAVEMENT MARKING - LINE 6" (WHITE) (ON BARRIER)
- ⑦ WET REFLECTIVE TEMPORARY TAPE, - TYPE III, 8 INCH (WHITE)
-  TEMPORARY CONCRETE BARRIER
-  TYPE II BARRIER, DRUM, OR VERTICAL BARRICADE WITH STEADY BURN MONODIRECTIONAL LIGHT
-  WORK ZONE

FILE NAME =	DESIGNED - AJP	REVISED -
...prp1r-ABC.C1.m1.mot.typ.st.2a.01.dgn	DRAWN - TMB	REVISED -
USER NAME = jmajewski	CHECKED - JJT	REVISED -
PLCT DATE = 12/16/2009	DATE -	REVISED -

**benesch**

**STATE OF ILLINOIS  
DEPARTMENT OF TRANSPORTATION**

**MAINTENANCE OF TRAFFIC  
TYPICAL SECTION - STAGE 1 - EB FLYOVER**

SCALE: N.T.S. SHEET NO. 85 OF 115 SHEETS STA. TO STA.

F.A.I. RTE.	SECTION	COUNTY	TOTAL SHEETS	SHEET NO.
• 290,355	22(1, 1-1, 2&3)RS-7	DUPAGE	546	189
FED. ROAD DIST. NO. [ILLINOIS] FED. AID PROJECT			CONTRACT NO. 60G51	