


STATE OF ILLINOIS  
DEPARTMENT OF TRANSPORTATION

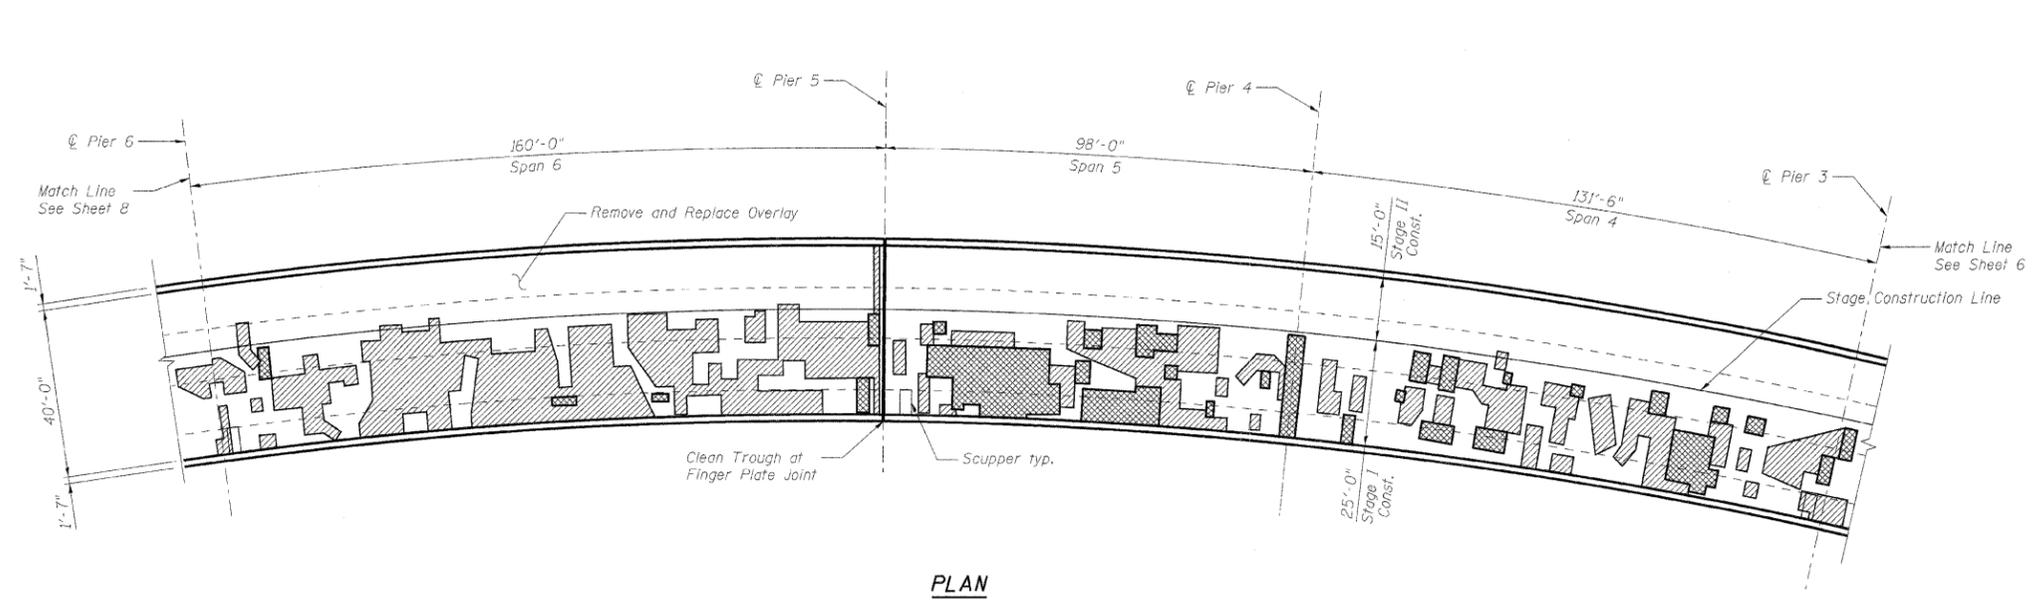

PLAN

**Notes:**

1. For Bill of Material, see Sheet 8.
2. Deck drains (downspouts, floor drains, and scuppers) shall be cleaned with the bridge deck prior to application of the Concrete Sealer. Cost of cleaning the deck drains is included in Concrete Sealer.
3. For additional notes, see sheet 8.

DESIGNED -	T.JJ
CHECKED -	AAY
DRAWN -	RMG
CHECKED -	AAY

**BRIDGE DECK AND APPROACH  
SLAB REPAIRS 2 OF 3  
STRUCTURE NO. 022-0094**

**benesch**

alfred benesch & company  
Engineers • Surveyors • Planners  
205 North Michigan Avenue, Suite 2400  
Chicago, Illinois 60601  
312-665-0460 Job No. 10060

SHEET NO. 7  8 SHEETS	F.A.I. RTE. 290 355	SECTION 22(1, 1-1, 2&3)RS-7	COUNTY DUPAGE	TOTAL SHEETS 546	SHEET NO. 364
	CONTRACT NO. 60G51			FED. ROAD DIST. NO. ILLINOIS FED. AID PROJECT	

x:\10000s\10050\engineering\documents\_contract\1\SN\_022\_0094\_1290.EB\_1355\0094\_60G51-007-deckrepair.dgn  
 18:08:04  
 11/12/2009