

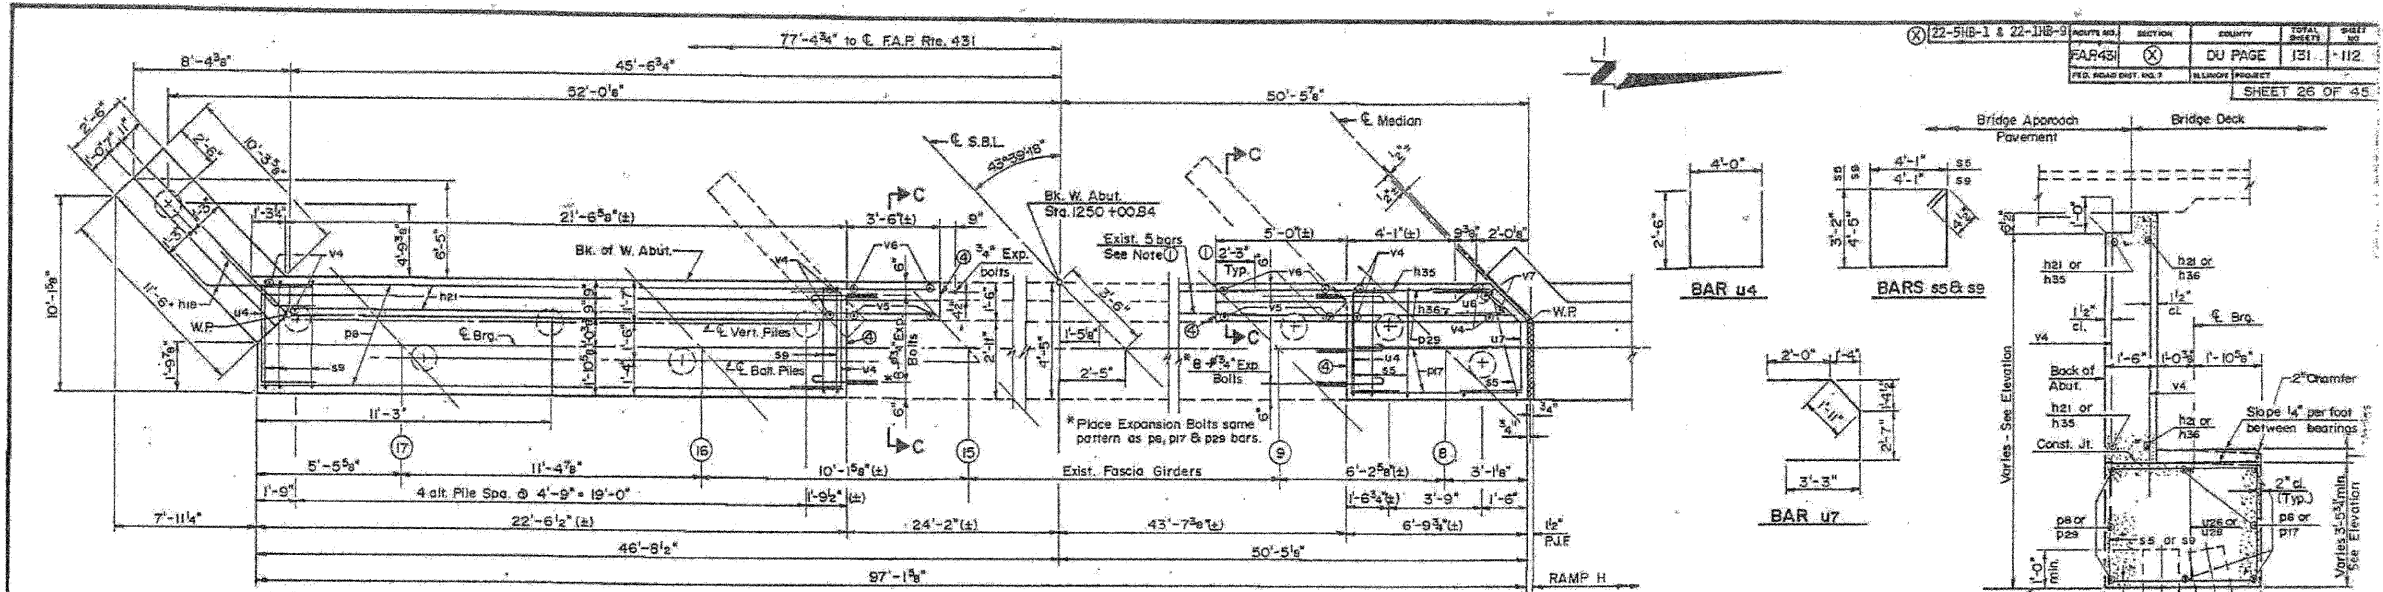


STATE OF ILLINOIS
DEPARTMENT OF TRANSPORTATION

22-1HB-1 & 22-1HB-9	SECTION	COUNTY	TOTAL SHEETS	SHEET NO.
F.A.P. RTE. 431	DU PAGE	ILLINOIS	546	405
SHEET 26 OF 45				

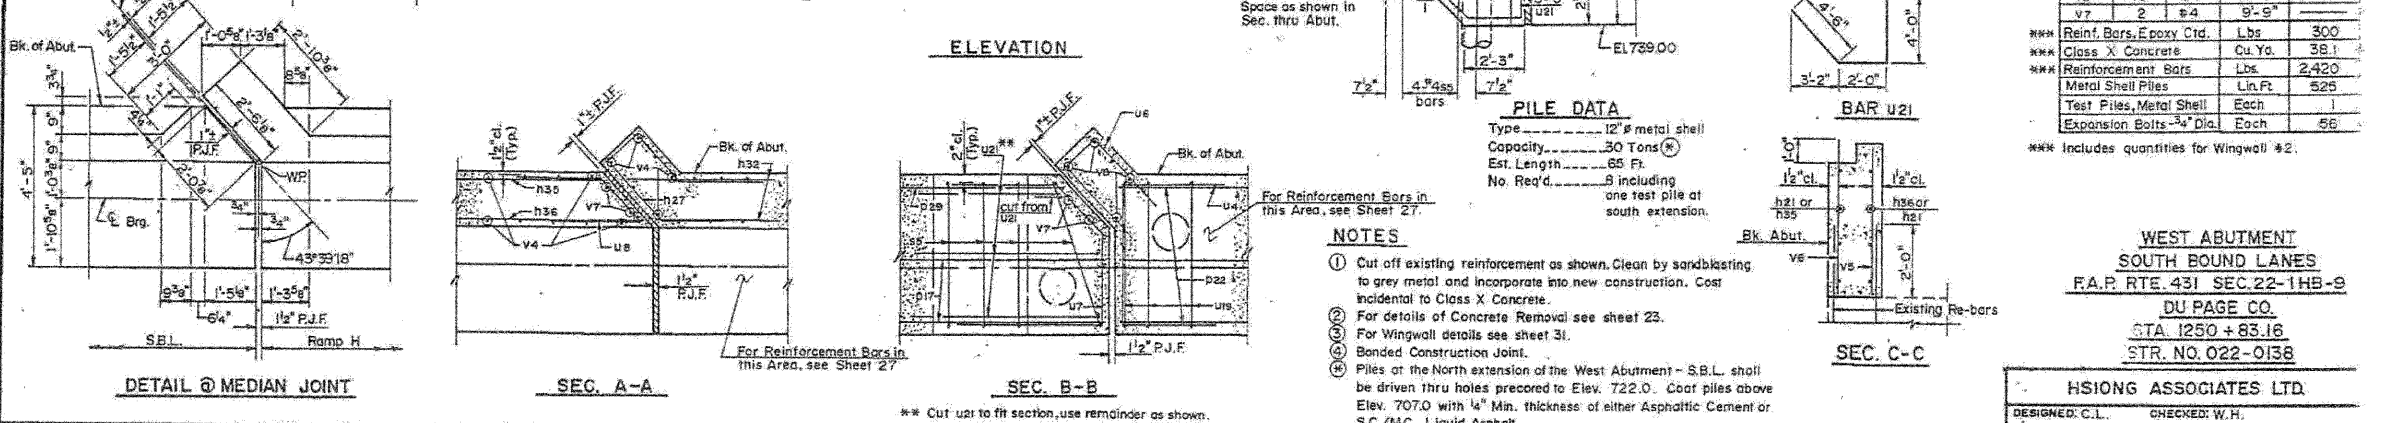

FOR INFORMATION ONLY
(NOT INCLUDED IN THIS CONTRACT)

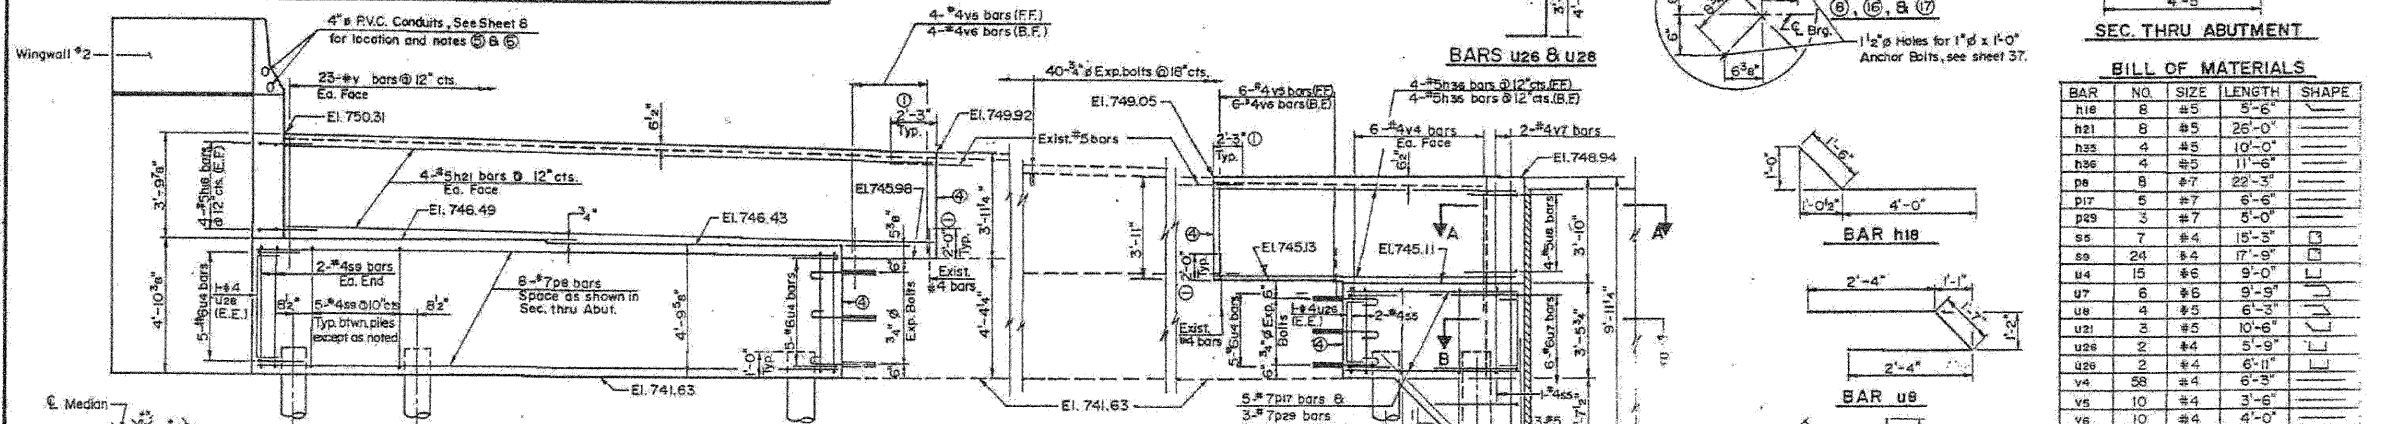

BILL OF MATERIALS

BAR NO.	SIZE	LENGTH	SHAPE
h18	#8	5'-6"	
h21	#8	26'-0"	
h35	#4	10'-0"	
h36	#4	11'-6"	
pe	#8	22'-3"	
p17	#5	6'-6"	
p29	#7	5'-0"	
ss	#4	15'-3"	
se	#4	17'-9"	
u4	#6	9'-0"	
u7	#6	9'-9"	
u8	#5	6'-3"	
u21	#5	10'-6"	
u26	#4	5'-9"	
u28	#4	6'-11"	
v4	#4	6'-3"	
v5	#4	3'-6"	
v6	#4	4'-0"	
v7	#4	9'-9"	

*** Includes quantities for Wingwall #2.

WEST ABUTMENT
SOUTH BOUND LANES
F.A.P. RTE. 431 SEC. 22-1HB-9
DU PAGE CO.
STA. 1250 + 83.16
STR. NO. 022-0138

HSIONG ASSOCIATES LTD.
DESIGNED: C.L. CHECKED: W.H.
DRAWN: F.D.J. DATE: NO. H-042-2

FOR INFORMATION ONLY

benesch
alfred benesch & company
Engineers - Surveyors - Planners
205 North Michigan Avenue, Suite 2400
Chicago, Illinois 60601
312-565-0450 Job No. 10050

SHEET NO. 30	F.A.I. RTE. 290/355	SECTION 22(1, 1-1, 2&3)RS-7	COUNTY DUPAGE	TOTAL SHEETS 546	SHEET NO. 405
38 SHEETS	CONTRACT NO. 60G51		FED. ROAD DIST. NO. ILLINOIS FED. AID PROJECT		

EXISTING PLAN INFORMATION 13 OF 21
STRUCTURE NO. 022-0138

x:\10000s\10050\engineering\documents\contract\1\SN_022_0138_0137_Rohrwing_Rd\138-60G51-030-Existplan.13.dgn 18:11:52 11/12/2009