




STA 820+80  
**Chicago City Limits 1**  
**Chicago Downtown 9**

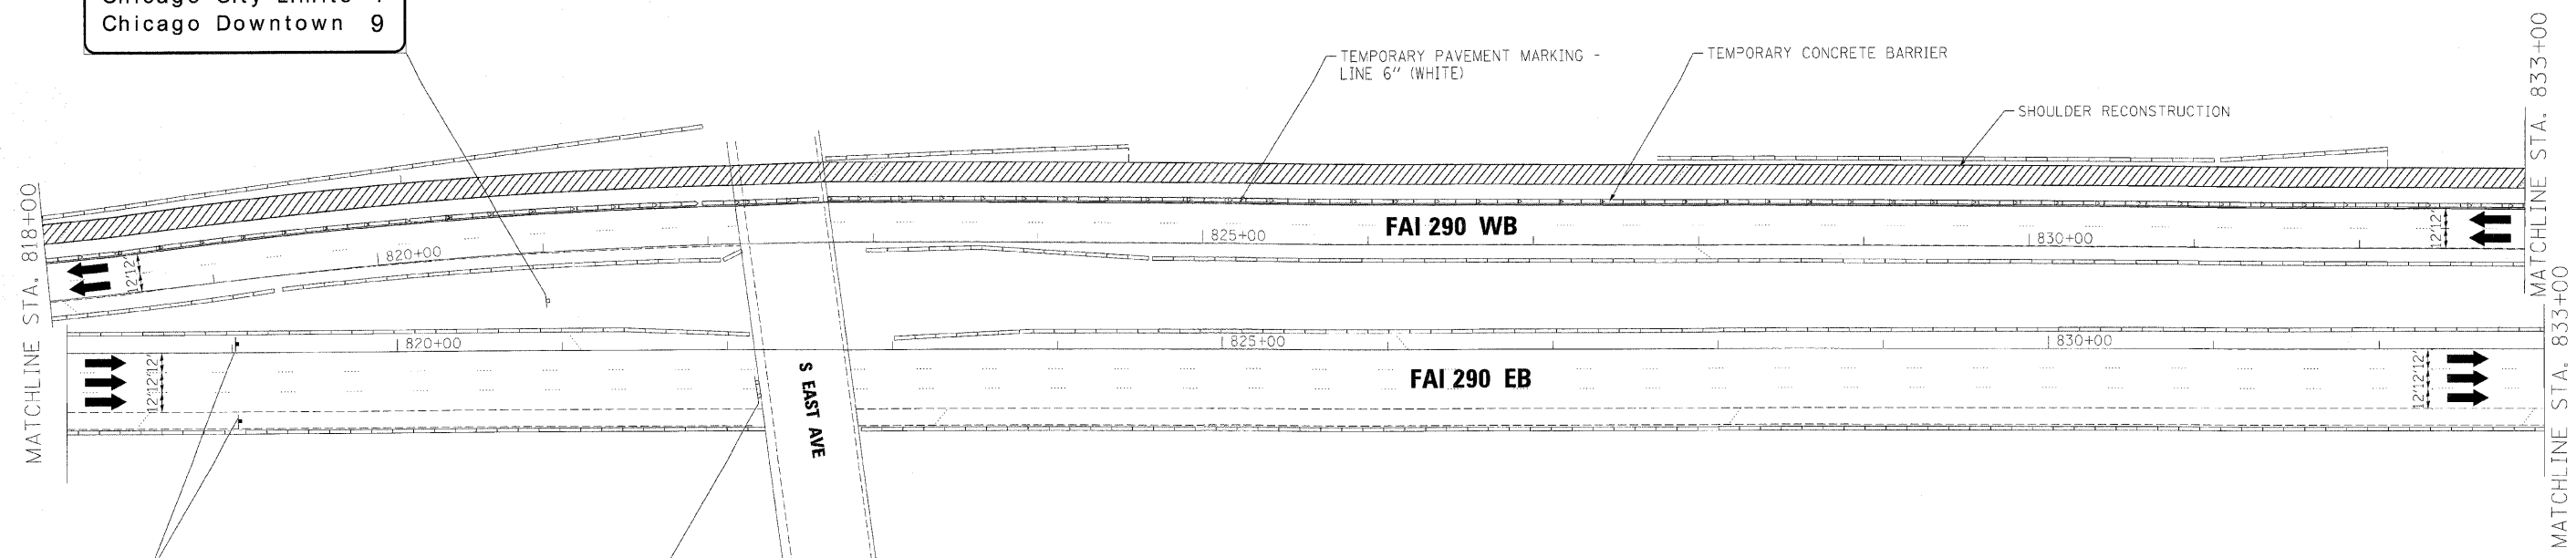

**WORK ZONE** W2-I115(0)-3618  
**SPEED LIMIT 45** R2-1-3648  
**\$375 FINE MINIMUM** R2-I106-3618

STA 822+10  
**EXIT 23A**  
**Austin Blvd**  
**LEFT 1/2 MILE**

- LEGEND:**
- TEMPORARY SIGN PANELS
  - WORK ZONE
  - TRAFFIC ARROW
  - FLASHING ARROW BOARD
  - TYPE II BARRICADES, DRUMS, OR VERTICAL PANEL W/ STEADY BURNING MONODIRECTIONAL LIGHT
  - TEMPORARY IMPACT ATTENUATORS
  - TEMPORARY CONCRETE BARRIER PLACEMENT OR RELOCATION

FILE NAME =	DESIGNED - AJP	REVISED -
...\\ppln\ABC_C2_290.mot.ST_1.29.dgn	DRAWN - TMB	REVISED -
USER NAME = tblank	CHECKED - JUT	REVISED -
PLOT DATE = 11/13/2009	DATE - 10/16/09	REVISED -

**benesch**

**STATE OF ILLINOIS**  
**DEPARTMENT OF TRANSPORTATION**

<b>MAINTENANCE OF TRAFFIC PLAN - STAGE 1</b>			
SCALE: 1"=50'	SHEET NO. 37 OF 96 SHEETS	STA.	TO STA.

F.A.I. RTE.	SECTION	COUNTY	TOTAL SHEETS	SHEET NO.
290	(3031.1, ETC., 3838)RS-5	COOK	298	131
FED. ROAD DIST. NO.			ILLINOIS FED. AID PROJECT	
			CONTRACT NO. 60G52	