


NOTE:
 MAINLINE PAVING TO
 EXTEND 1' ONTO HMA
 SHOULDERS. SEE TYPICAL
 SECTIONS.

HOT-MIX ASPHALT SURFACE COURSE,
 MIX "D", N70, 1-1/2"
 HOT-MIX ASPHALT BINDER COURSE,
 IL-19.0, N70, 2-1/4"
 HOT-MIX ASPHALT SURFACE REMOVAL, 3-1/4"

POLYMERIZED HOT-MIX ASPHALT SURFACE COURSE,
 STONE MATRIX ASPHALT, N80, 2"
 POLYMERIZED HOT-MIX ASPHALT BINDER COURSE,
 STONE MATRIX ASPHALT, N80, 2"
 HOT-MIX ASPHALT SURFACE REMOVAL, 4"

HOT-MIX ASPHALT SURFACE COURSE,
 MIX "D", N70, 1-1/2"
 HOT-MIX ASPHALT BINDER COURSE,
 IL-19.0, N70, 2-1/4"
 HOT-MIX ASPHALT SURFACE REMOVAL, 3-3/4"

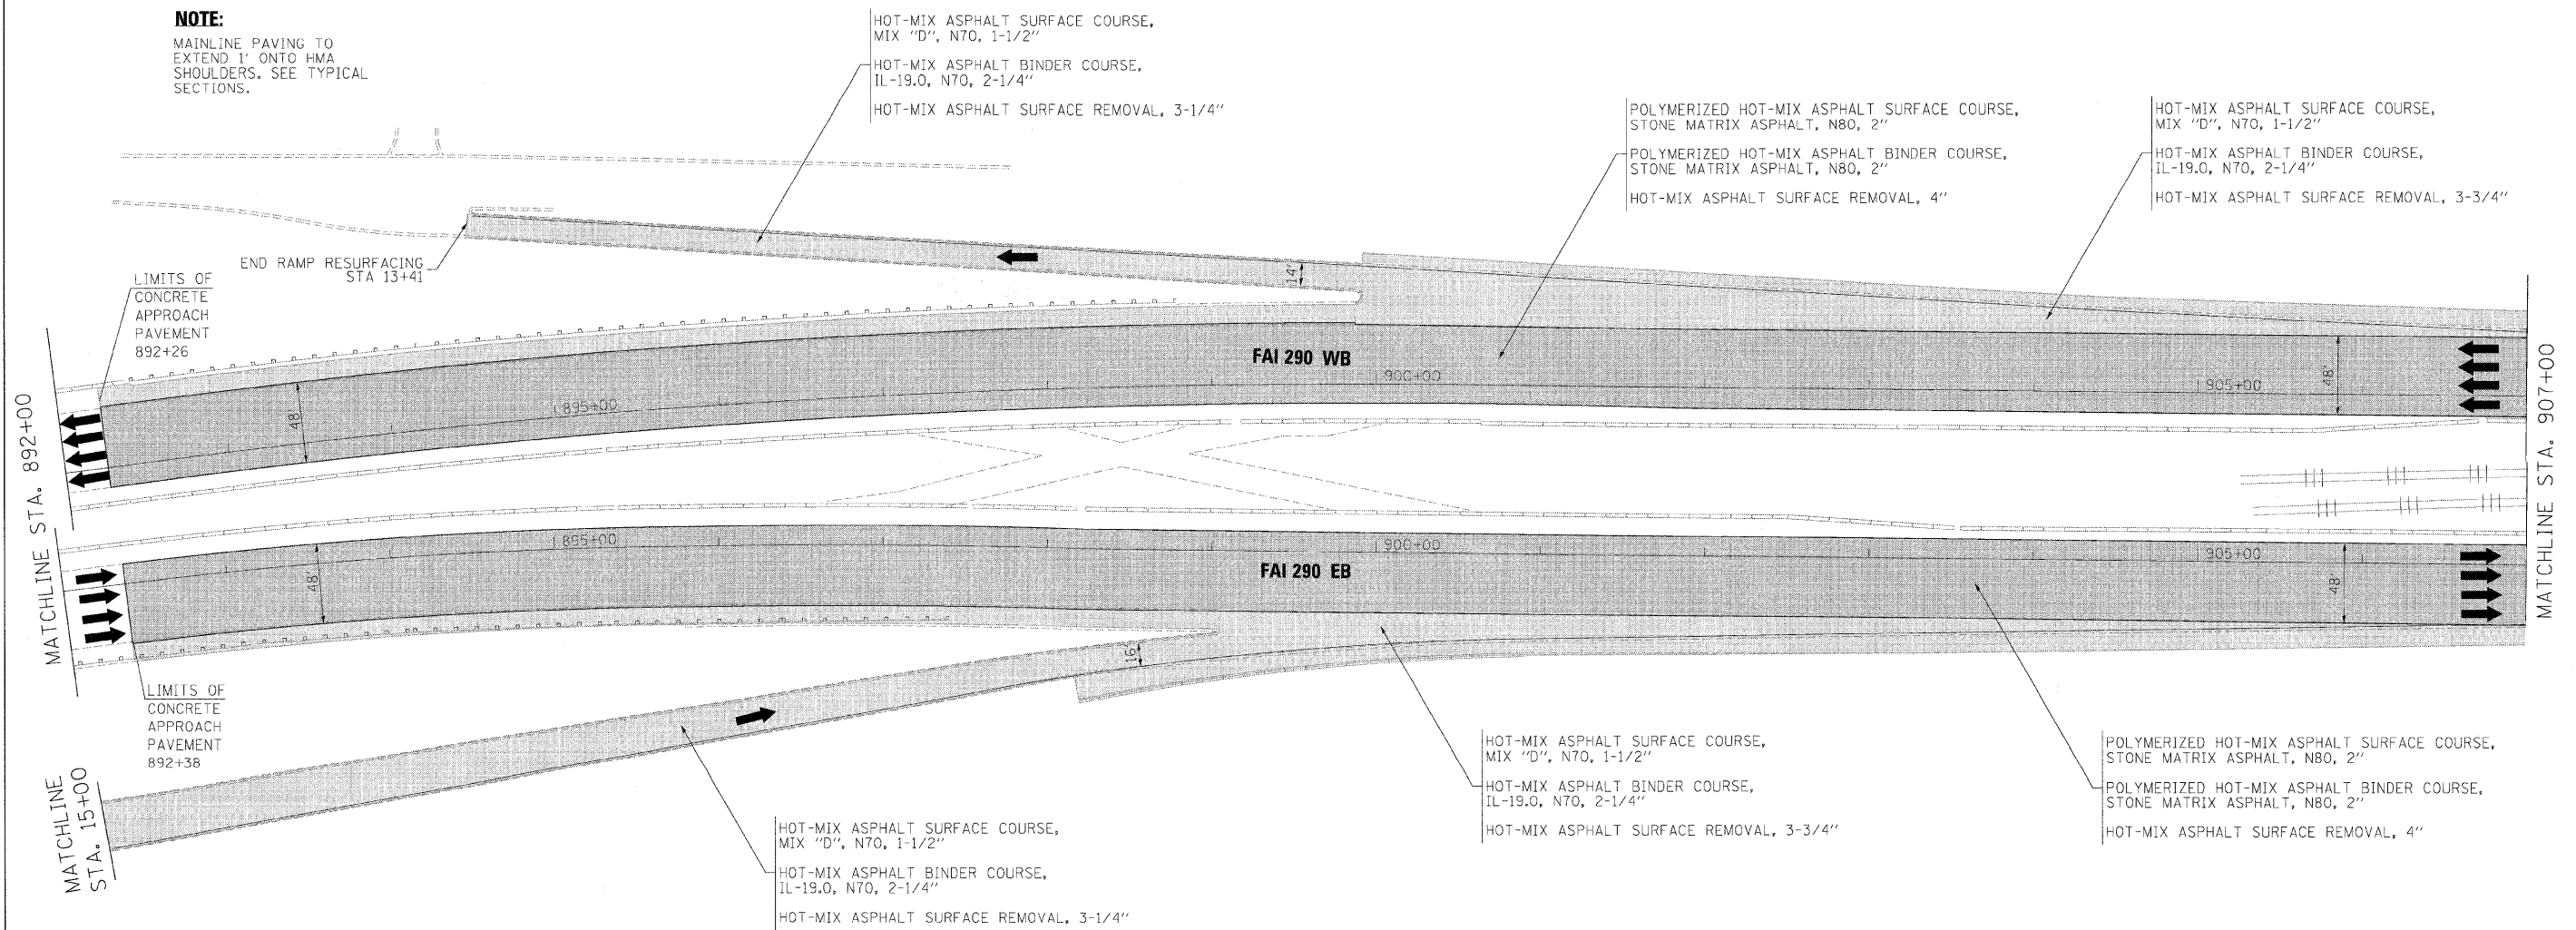

END RAMP RESURFACING
 STA 13+41

LIMITS OF
 CONCRETE
 APPROACH
 PAVEMENT
 892+26

FAI 290 WB

FAI 290 EB

LIMITS OF
 CONCRETE
 APPROACH
 PAVEMENT
 892+38

HOT-MIX ASPHALT SURFACE COURSE,
 MIX "D", N70, 1-1/2"
 HOT-MIX ASPHALT BINDER COURSE,
 IL-19.0, N70, 2-1/4"
 HOT-MIX ASPHALT SURFACE REMOVAL, 3-1/4"

HOT-MIX ASPHALT SURFACE COURSE,
 MIX "D", N70, 1-1/2"
 HOT-MIX ASPHALT BINDER COURSE,
 IL-19.0, N70, 2-1/4"
 HOT-MIX ASPHALT SURFACE REMOVAL, 3-3/4"

POLYMERIZED HOT-MIX ASPHALT SURFACE COURSE,
 STONE MATRIX ASPHALT, N80, 2"
 POLYMERIZED HOT-MIX ASPHALT BINDER COURSE,
 STONE MATRIX ASPHALT, N80, 2"
 HOT-MIX ASPHALT SURFACE REMOVAL, 4"

FILE NAME =	DESIGNED - CAG	REVISED -
...p\pin_abc_c3_290_plan_23.dgn	DRAWN - DMS	REVISED -
USER NAME = jmojewski	CHECKED - CAR	REVISED -
PLDT DATE = 11/13/2009	DATE - 10/16/09	REVISED -

benesch

**STATE OF ILLINOIS
 DEPARTMENT OF TRANSPORTATION**

**ROADWAY PLAN
 STA 892+00 TO STA 907+00**
 SCALE: 1"=50' SHEET NO. 3 OF 24 SHEETS STA. TO STA.

F.A.I. RTE.	SECTION	COUNTY	TOTAL SHEETS	SHEET NO.
290	(2828B,D, ETC., 3031.IRS-6	COOK	185	51
FED. ROAD DIST. NO. ILLINOIS FED. AID PROJECT			CONTRACT NO. 60653	