


NOTE:
 MAINLINE PAVING TO
 EXTEND 1' ONTO HMA
 SHOULDERS. SEE TYPICAL
 SECTIONS.

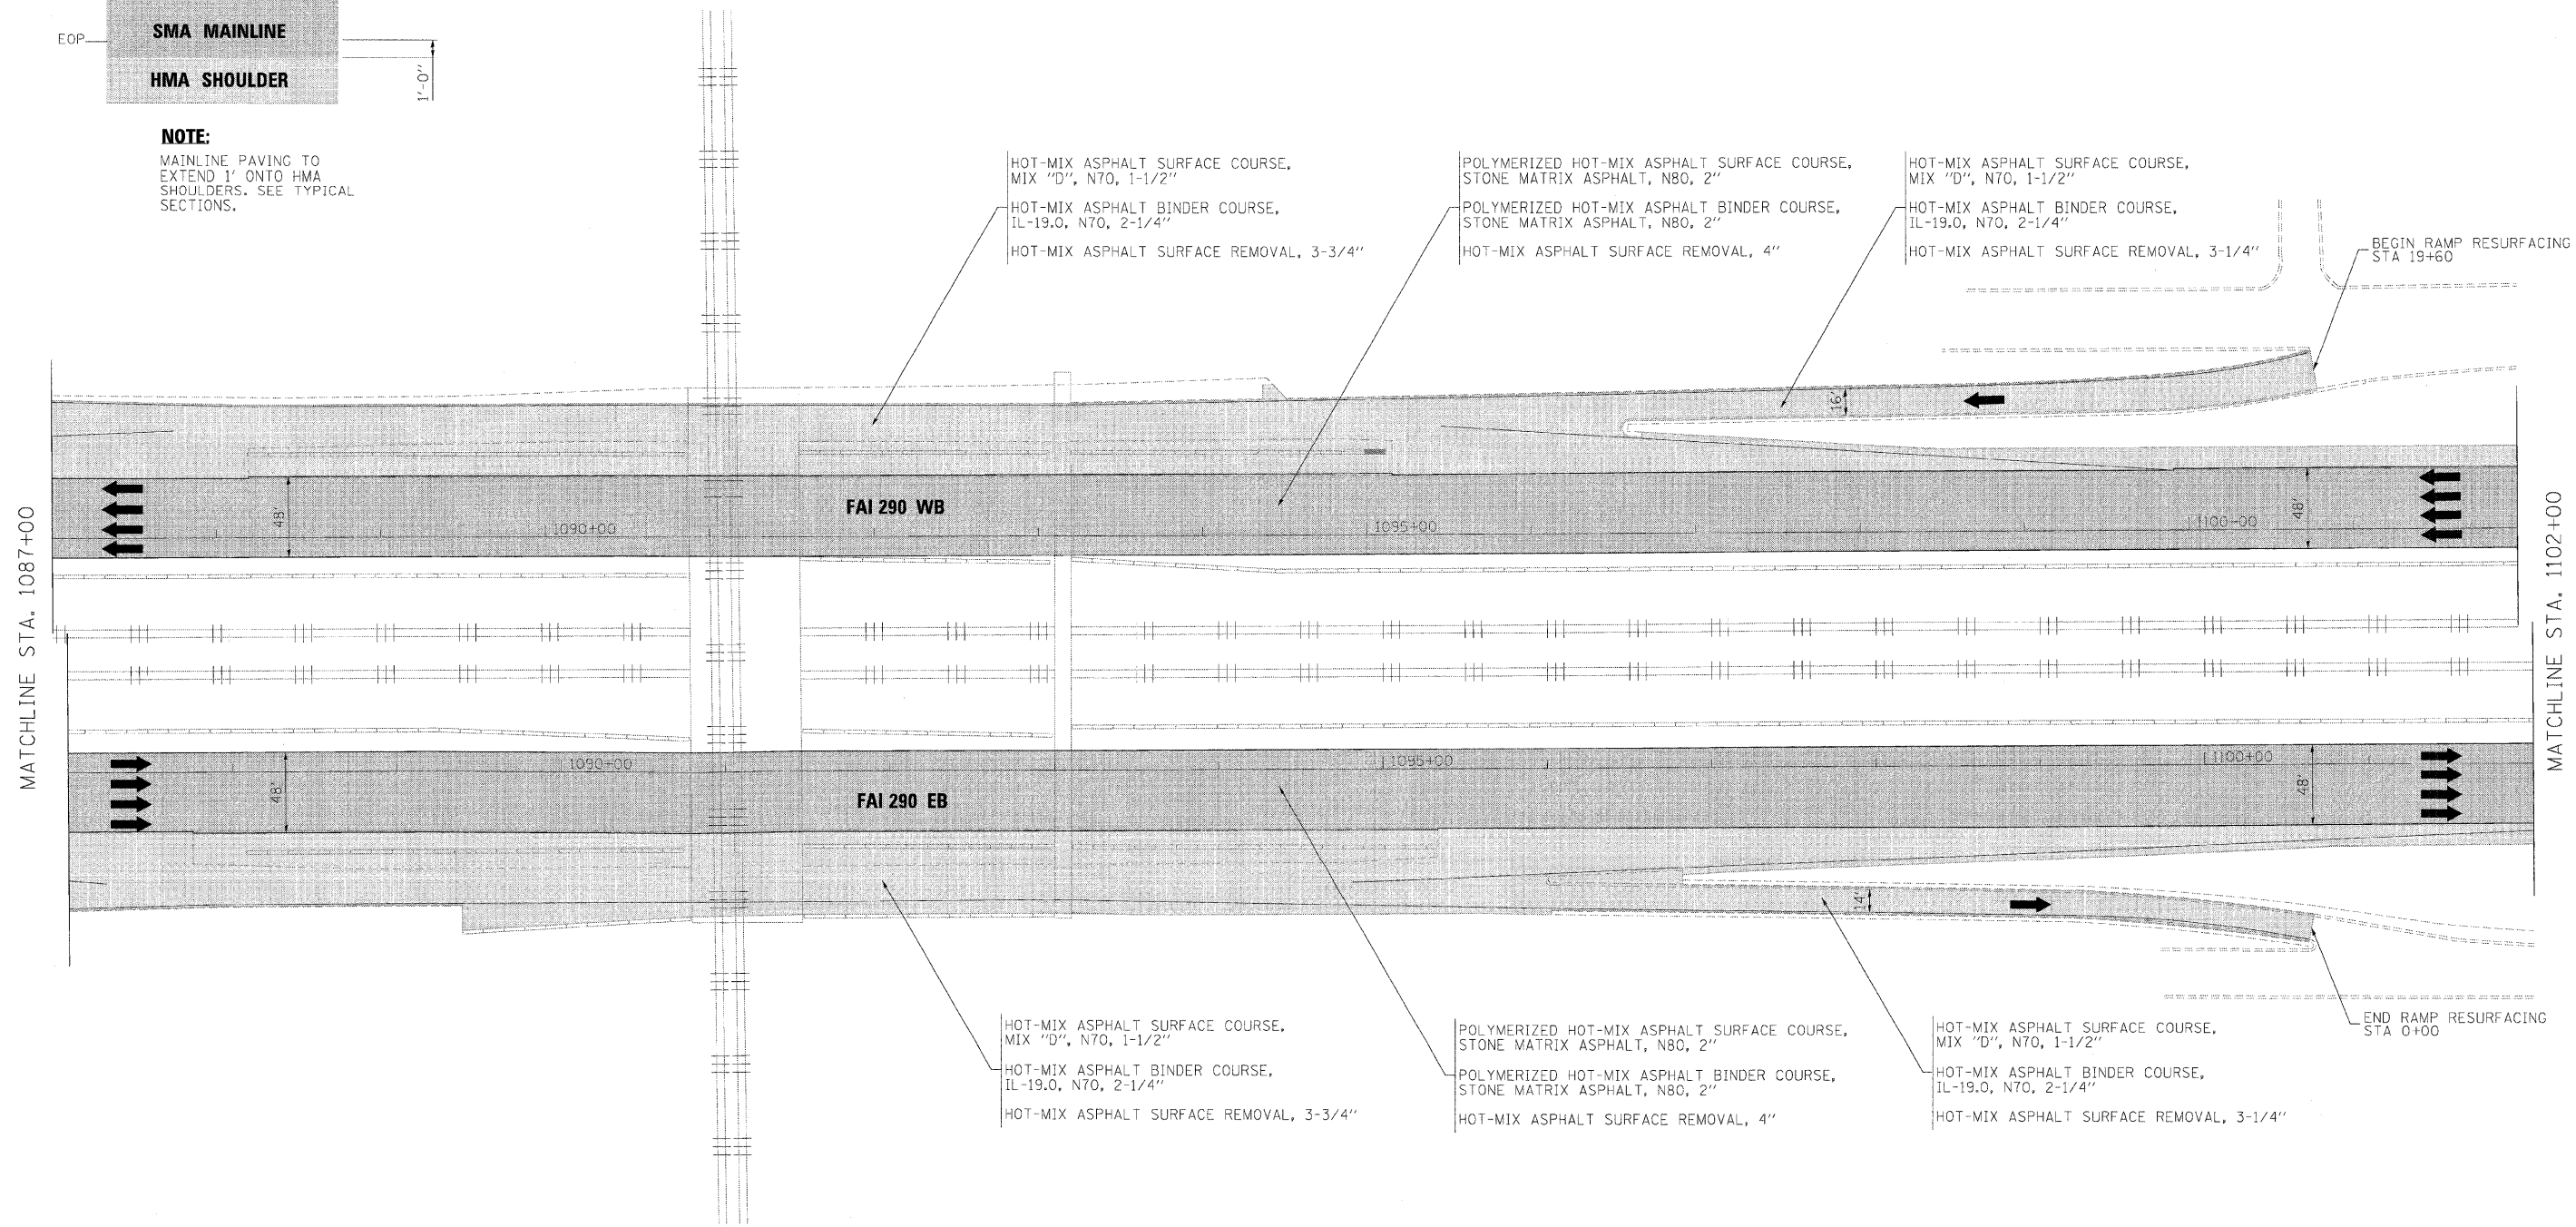

FILE NAME -	DESIGNED - CAG	REVISED -
...p1p1n_fbc_c3_290_olen_16.dgn	DRAWN - DMS	REVISED -
USER NAME - jmejewski	CHECKED - CAR	REVISED -
PLOT DATE - 11/13/2009	DATE - 10/16/09	REVISED -

benesch

**STATE OF ILLINOIS
 DEPARTMENT OF TRANSPORTATION**

**ROADWAY PLAN
 STA 1087+00 TO STA 1102+00**

SCALE: 1"=50' SHEET NO. 16 OF 24 SHEETS STA. TO STA.

F.A.I. RTE.	SECTION	COUNTY	TOTAL SHEETS	SHEET NO.
290 (2828B,D, ETC., 3031.IRS-6		COOK	185	64
FED. ROAD DIST. NO. ILLINOIS FED. AID PROJECT			CONTRACT NO. 60G53	