


**NOTE:**  
MAINLINE PAVING TO  
EXTEND 1' ONTO HMA  
SHOULDERS. SEE TYPICAL  
SECTIONS.

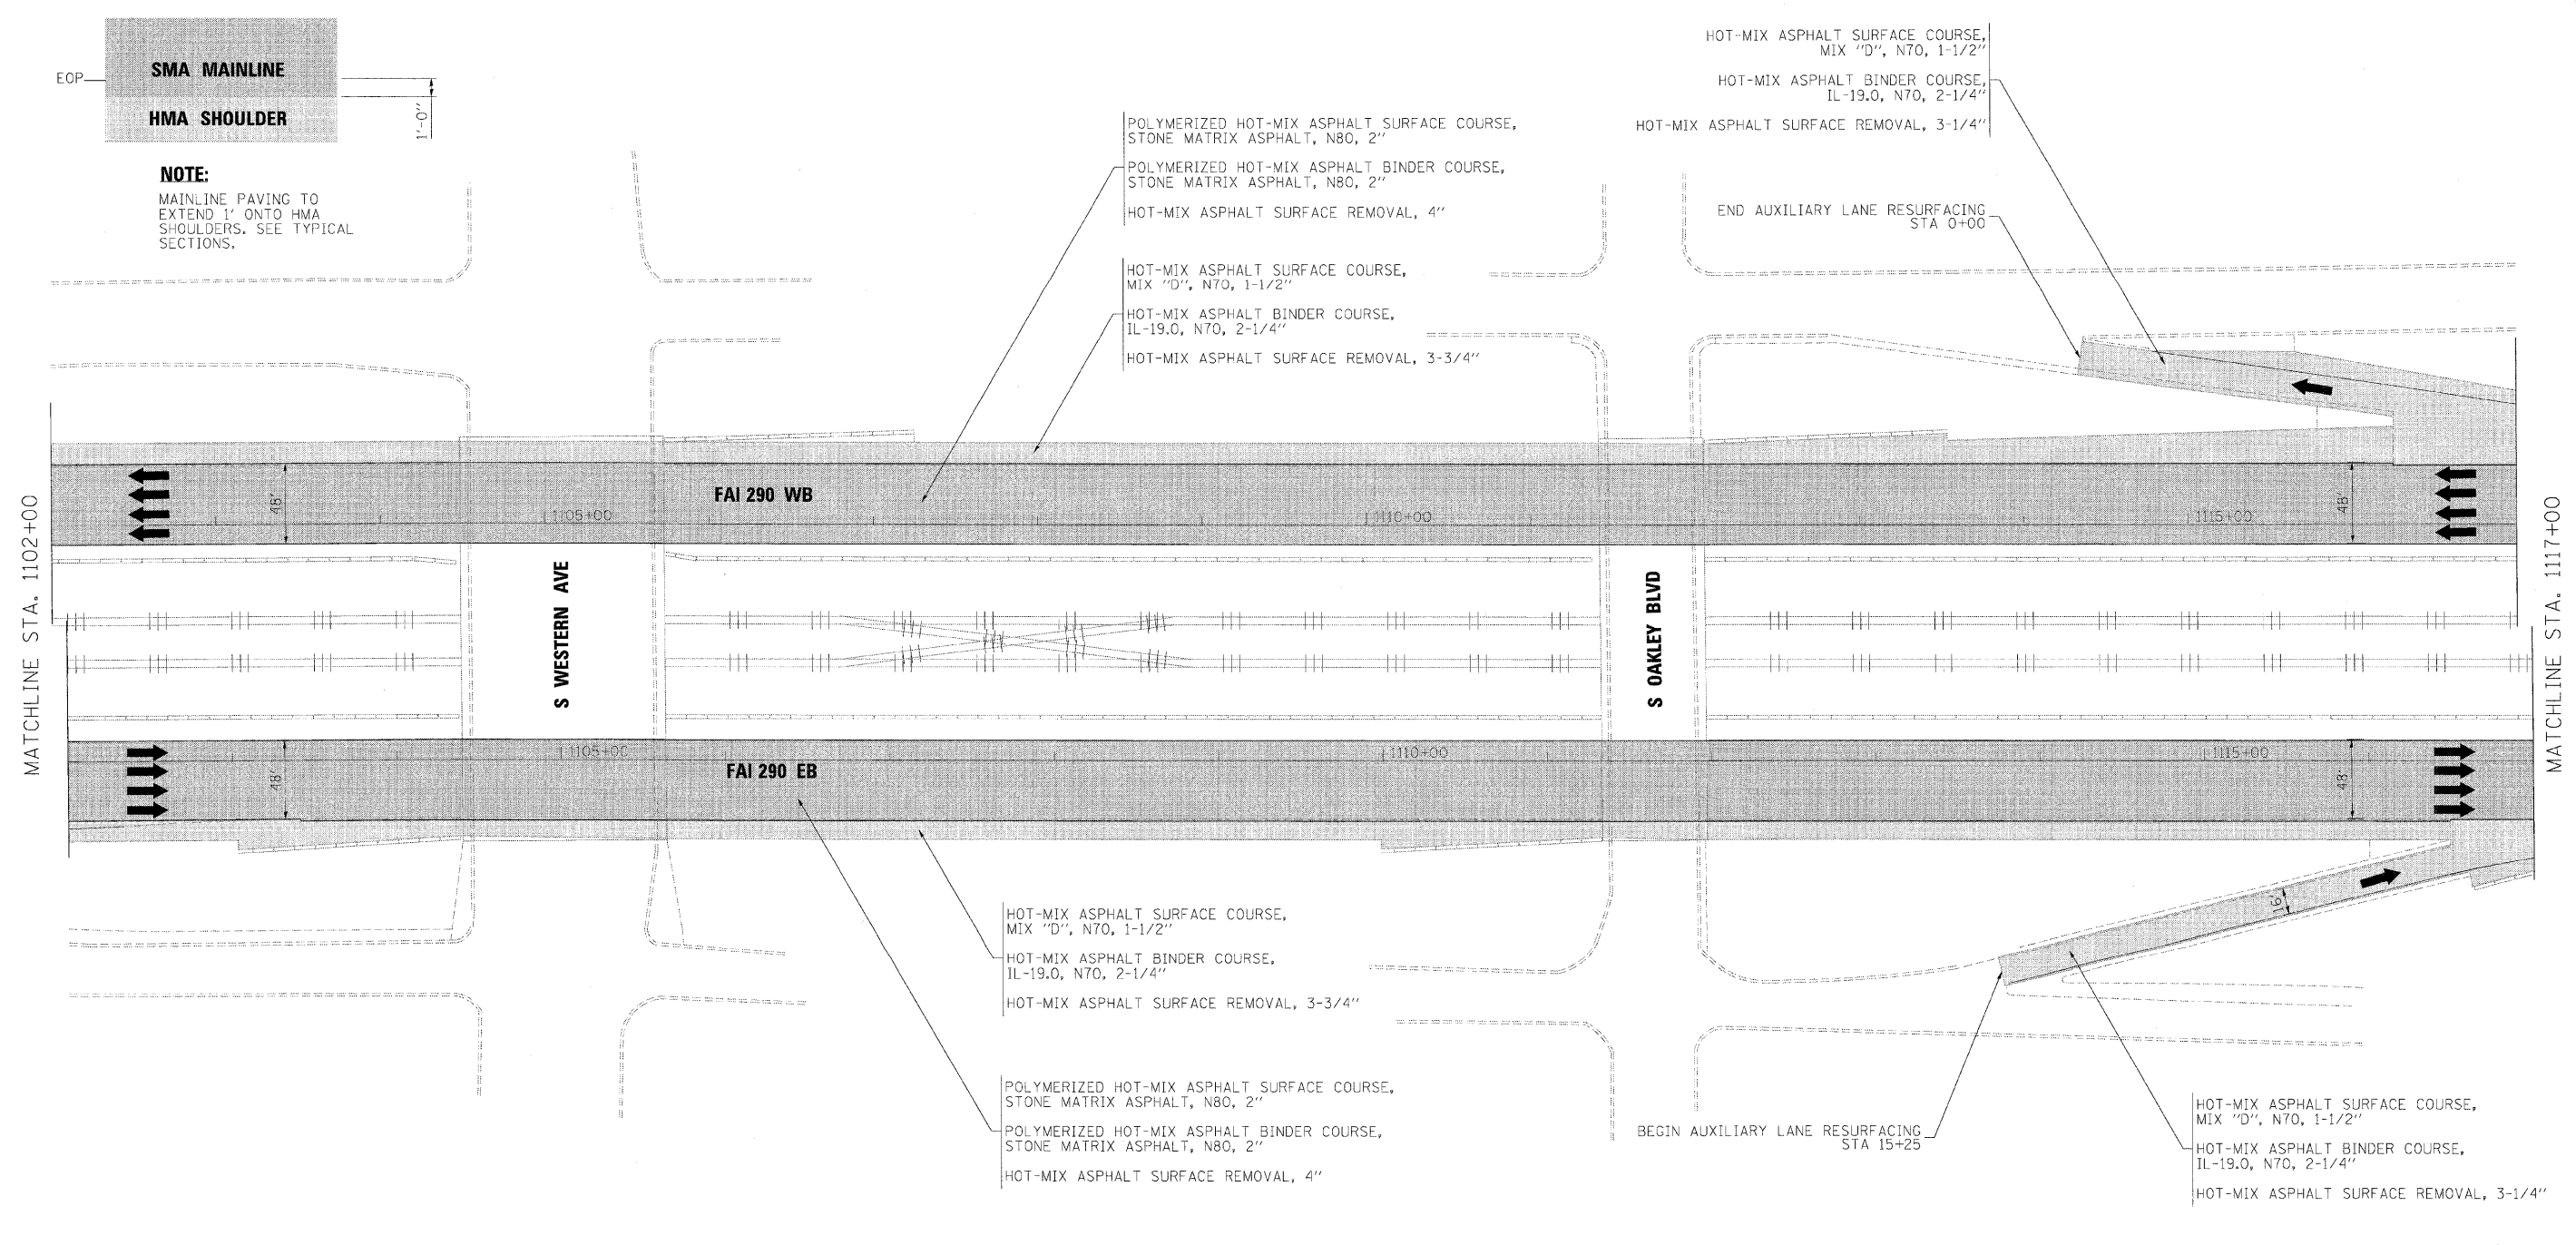

FILE NAME =	DESIGNED - CAG	REVISED -
...p\p\p\p_49C_C3_270.p\p\p_17.dgn	DRAWN - DMS	REVISED -
USER NAME = jmajewski	CHECKED - CAR	REVISED -
PLOT DATE = 11/13/2009	DATE - 10/16/09	REVISED -

**benesch**

**STATE OF ILLINOIS  
DEPARTMENT OF TRANSPORTATION**

**ROADWAY PLAN  
STA 1102+00 TO STA 1117+00**

SCALE: 1"=50'    SHEET NO. 17 OF 24 SHEETS    STA.    TO STA.

F.A.I. RTE.	SECTION	COUNTY	TOTAL SHEETS	SHEET NO.
290	(2828B,D, ETC., 3031, IJRS-6	COOK	185	65
FED. ROAD DIST. NO.    ILLINOIS FED. AID PROJECT			CONTRACT NO. 60653	