


**NOTE:**  
 MAINLINE PAVING TO  
 EXTEND 1' ONTO HMA  
 SHOULDERS. SEE TYPICAL  
 SECTIONS.

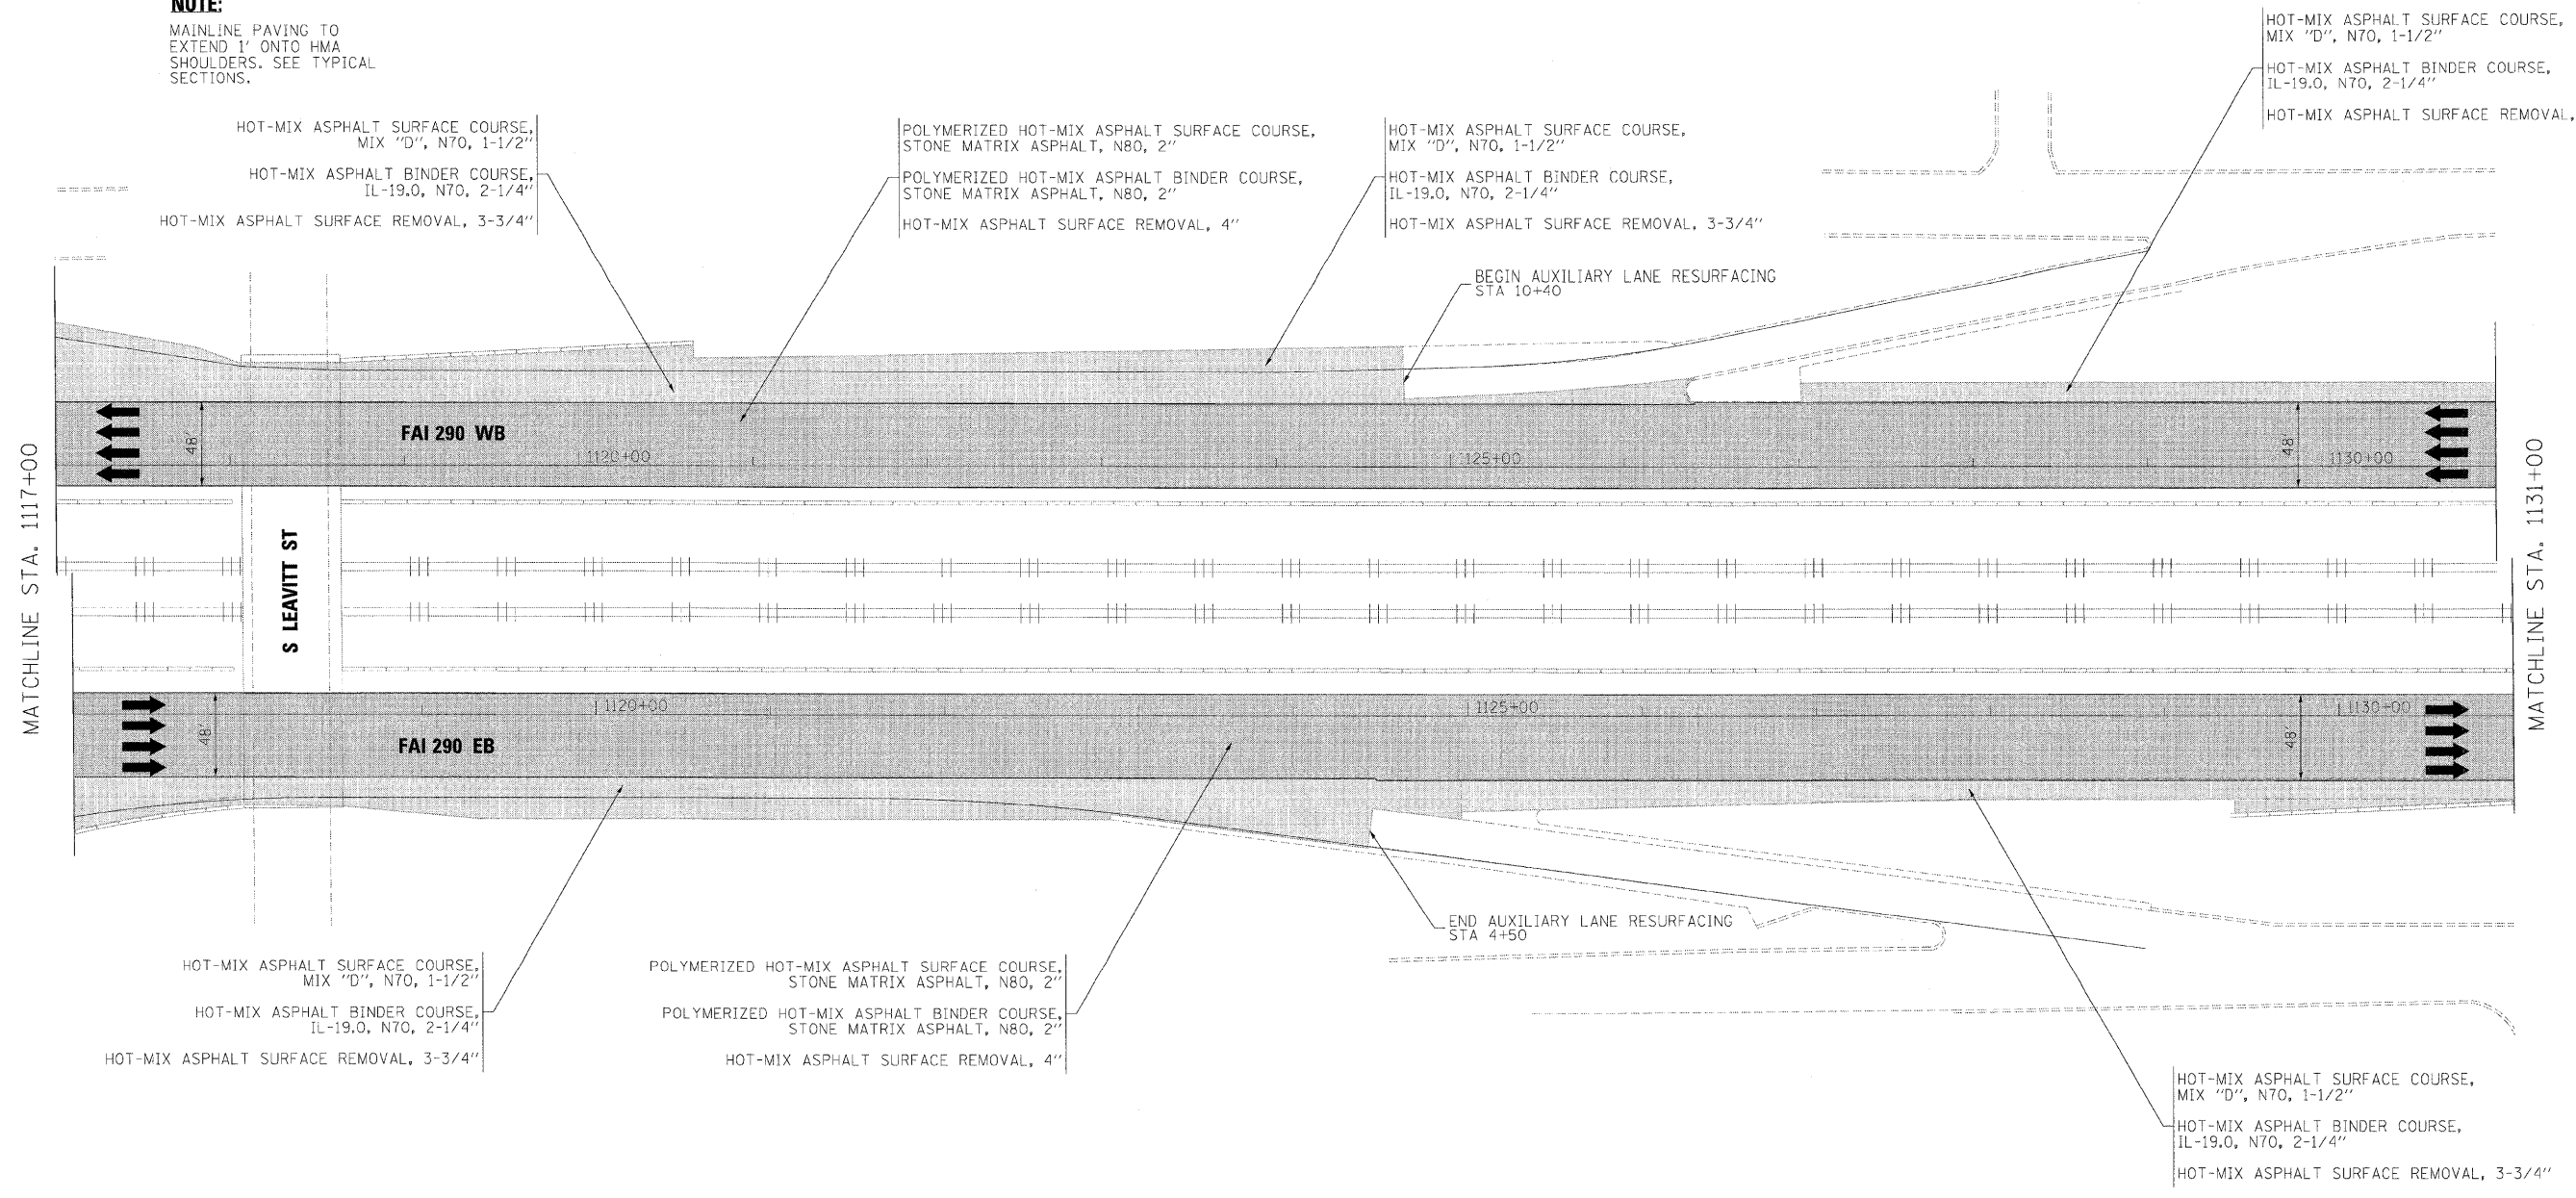

FILE NAME =	DESIGNED - CAG	REVISED -	<b>benesch</b>	<b>STATE OF ILLINOIS DEPARTMENT OF TRANSPORTATION</b>	<b>ROADWAY PLAN STA 1117+00 TO STA 1131+00</b>			F.A.I. RTE.	SECTION	COUNTY	TOTAL SHEETS	SHEET NO.
...p\p\h_abc_03_240_p\en_18.dgn	DRAWN - DMS	REVISED -			290	(2828B,D, ETC., 3031,1RS-6	COOK	185	66			
USER NAME = jmajewski	CHECKED - CAR	REVISED -			CONTRACT NO. 60C53							
PLOT DATE = 11/13/2009	DATE - 10/16/09	REVISED -			FED. ROAD DIST. NO.	ILLINOIS FED. AID PROJECT						
			SCALE: 1"=50'		SHEET NO. 18 OF 24 SHEETS	STA.	TO STA.					