


NOTE:
 MAINLINE PAVING TO
 EXTEND 1' ONTO HMA
 SHOULDERS. SEE TYPICAL
 SECTIONS.

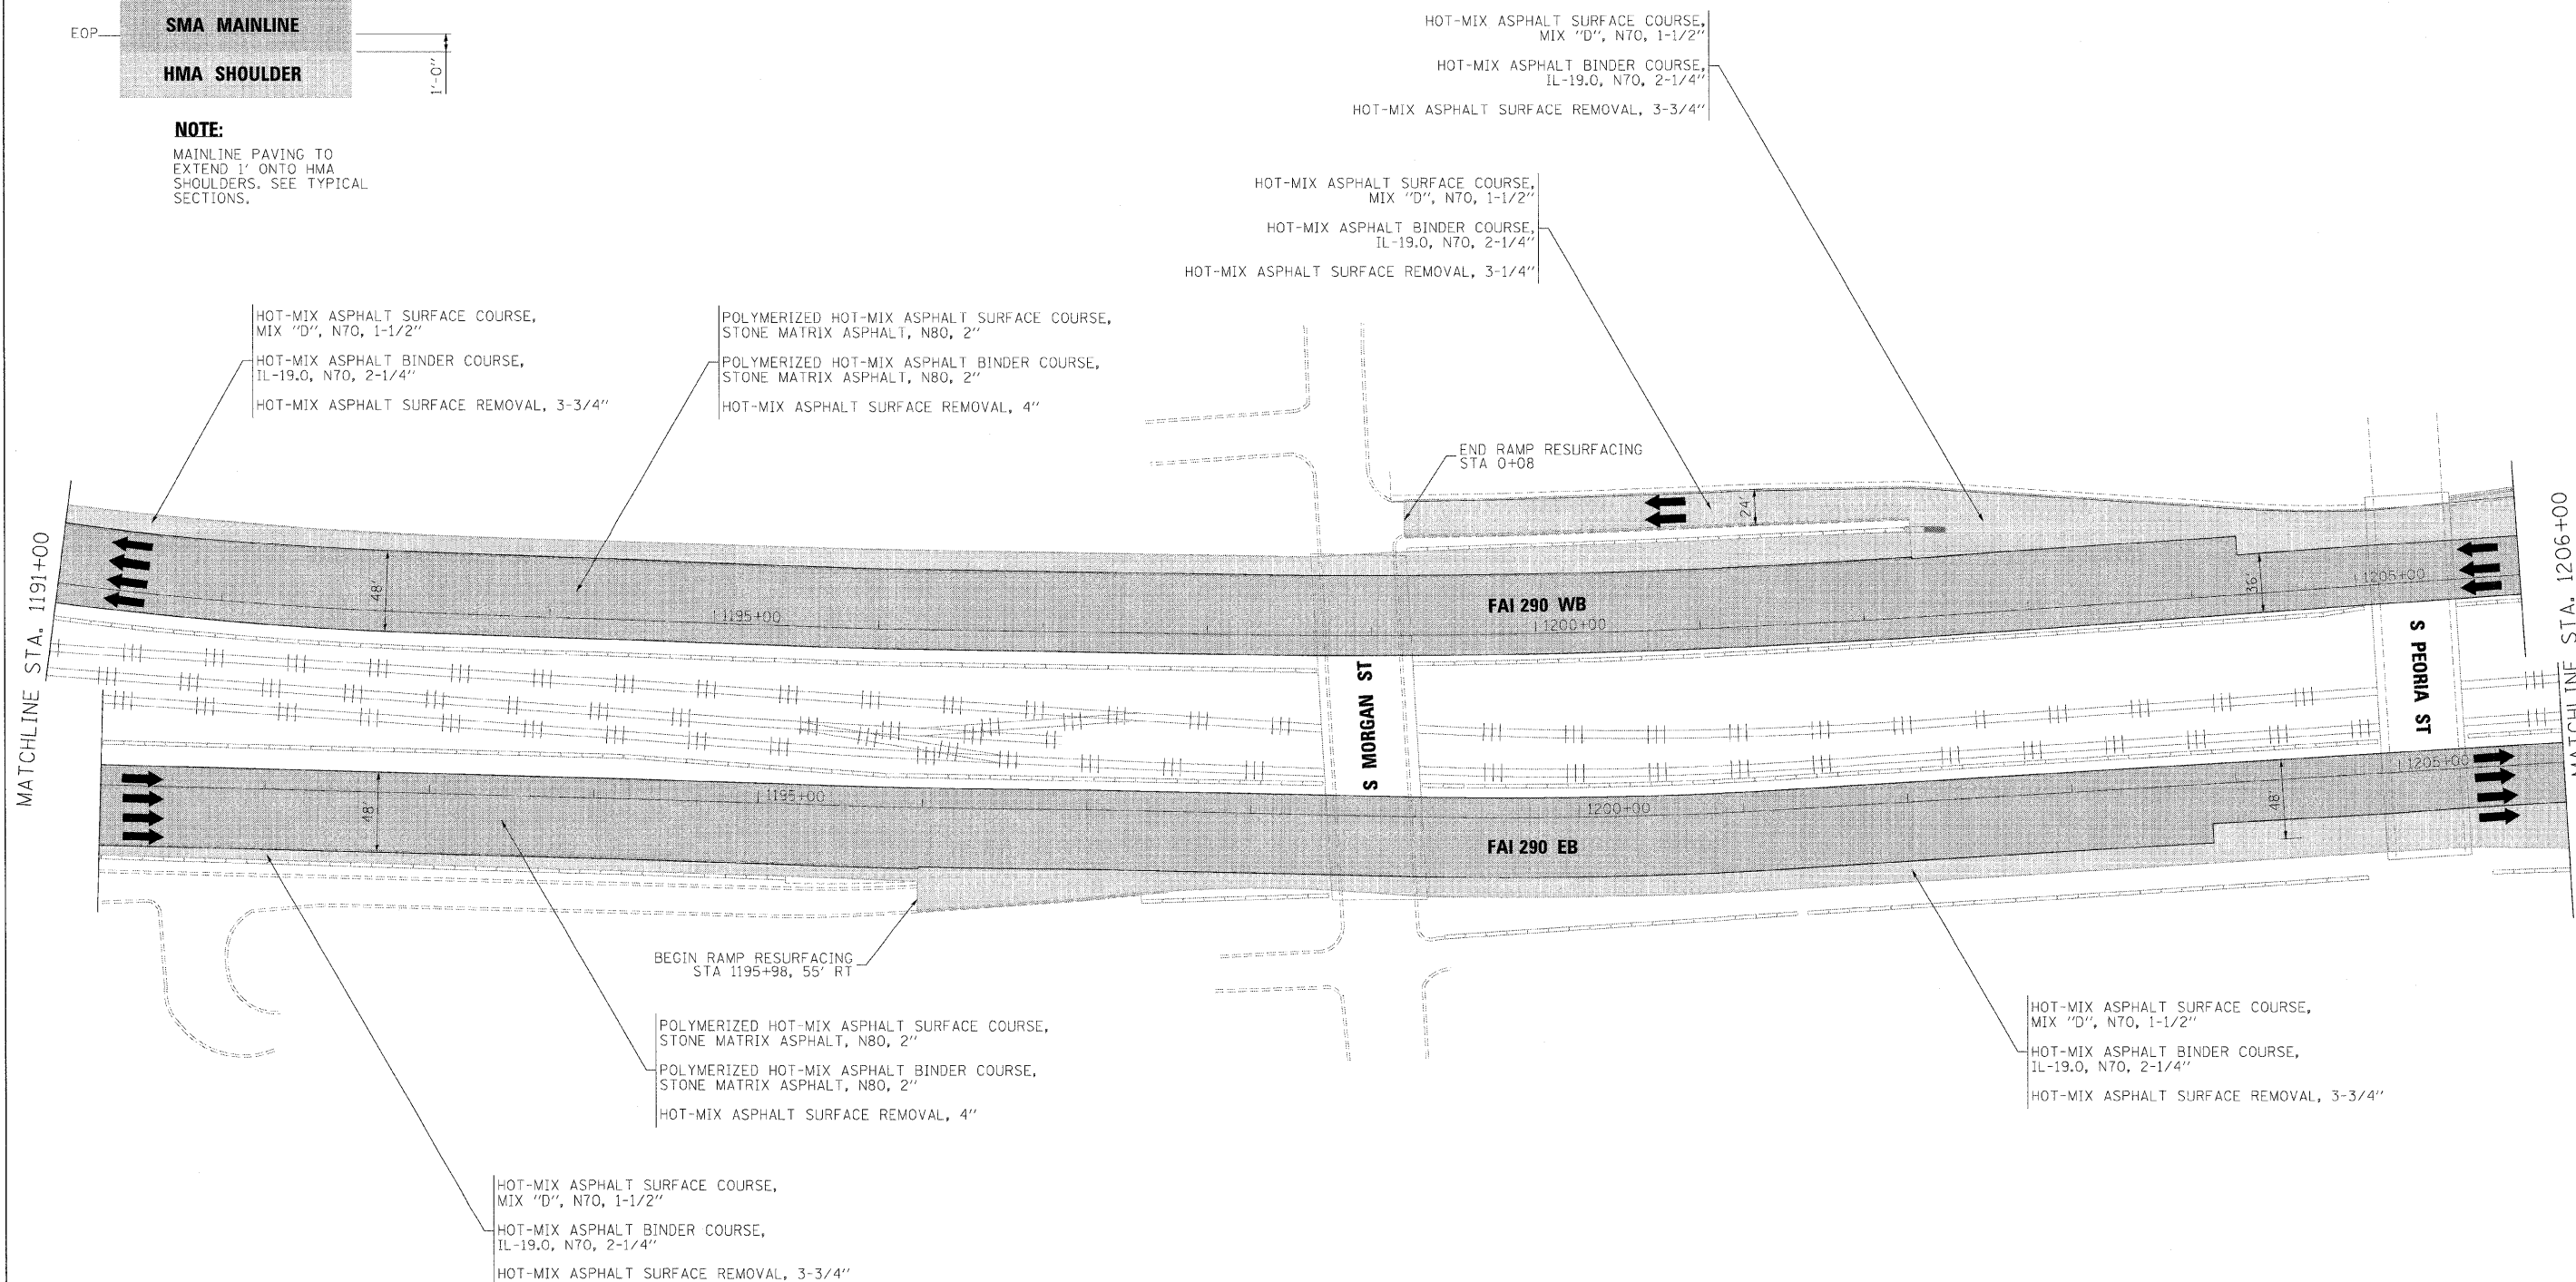

FILE NAME =	DESIGNED - CAG	REVISED -
...\\p1n-abc.c3.290.plan.23.dgn	DRAWN - DMS	REVISED -
USER NAME = gmajewski	CHECKED - CAR	REVISED -
PLOT DATE = 11/13/2009	DATE - 10/16/09	REVISED -

benesch

**STATE OF ILLINOIS
 DEPARTMENT OF TRANSPORTATION**

**ROADWAY PLAN
 STA 1191+00 TO STA 1206+00**

SCALE: 1"=50' SHEET NO. 23 OF 24 SHEETS STA. TO STA.

F.A.I. RTE.	SECTION	COUNTY	TOTAL SHEETS	SHEET NO.
290 (2828B,D, ETC., 3031,1)RS-6		COOK	185	71
CONTRACT NO. 60C53				
FED. ROAD DIST. NO. ILLINOIS FED. AID PROJECT				