


R1-2-48  
STA 996+62

STA 984+95  
**EXIT 25**  
Kostner Ave  
4400 W

**EXIT OPEN AHEAD**  
D4-1102(G)  
STA 989+35

STA 984+25  
**EXIT 26A**  
Independence Blvd  
1/4 MILE

**EXIT OPEN AHEAD**  
D4-1102(G)  
STA 990+00

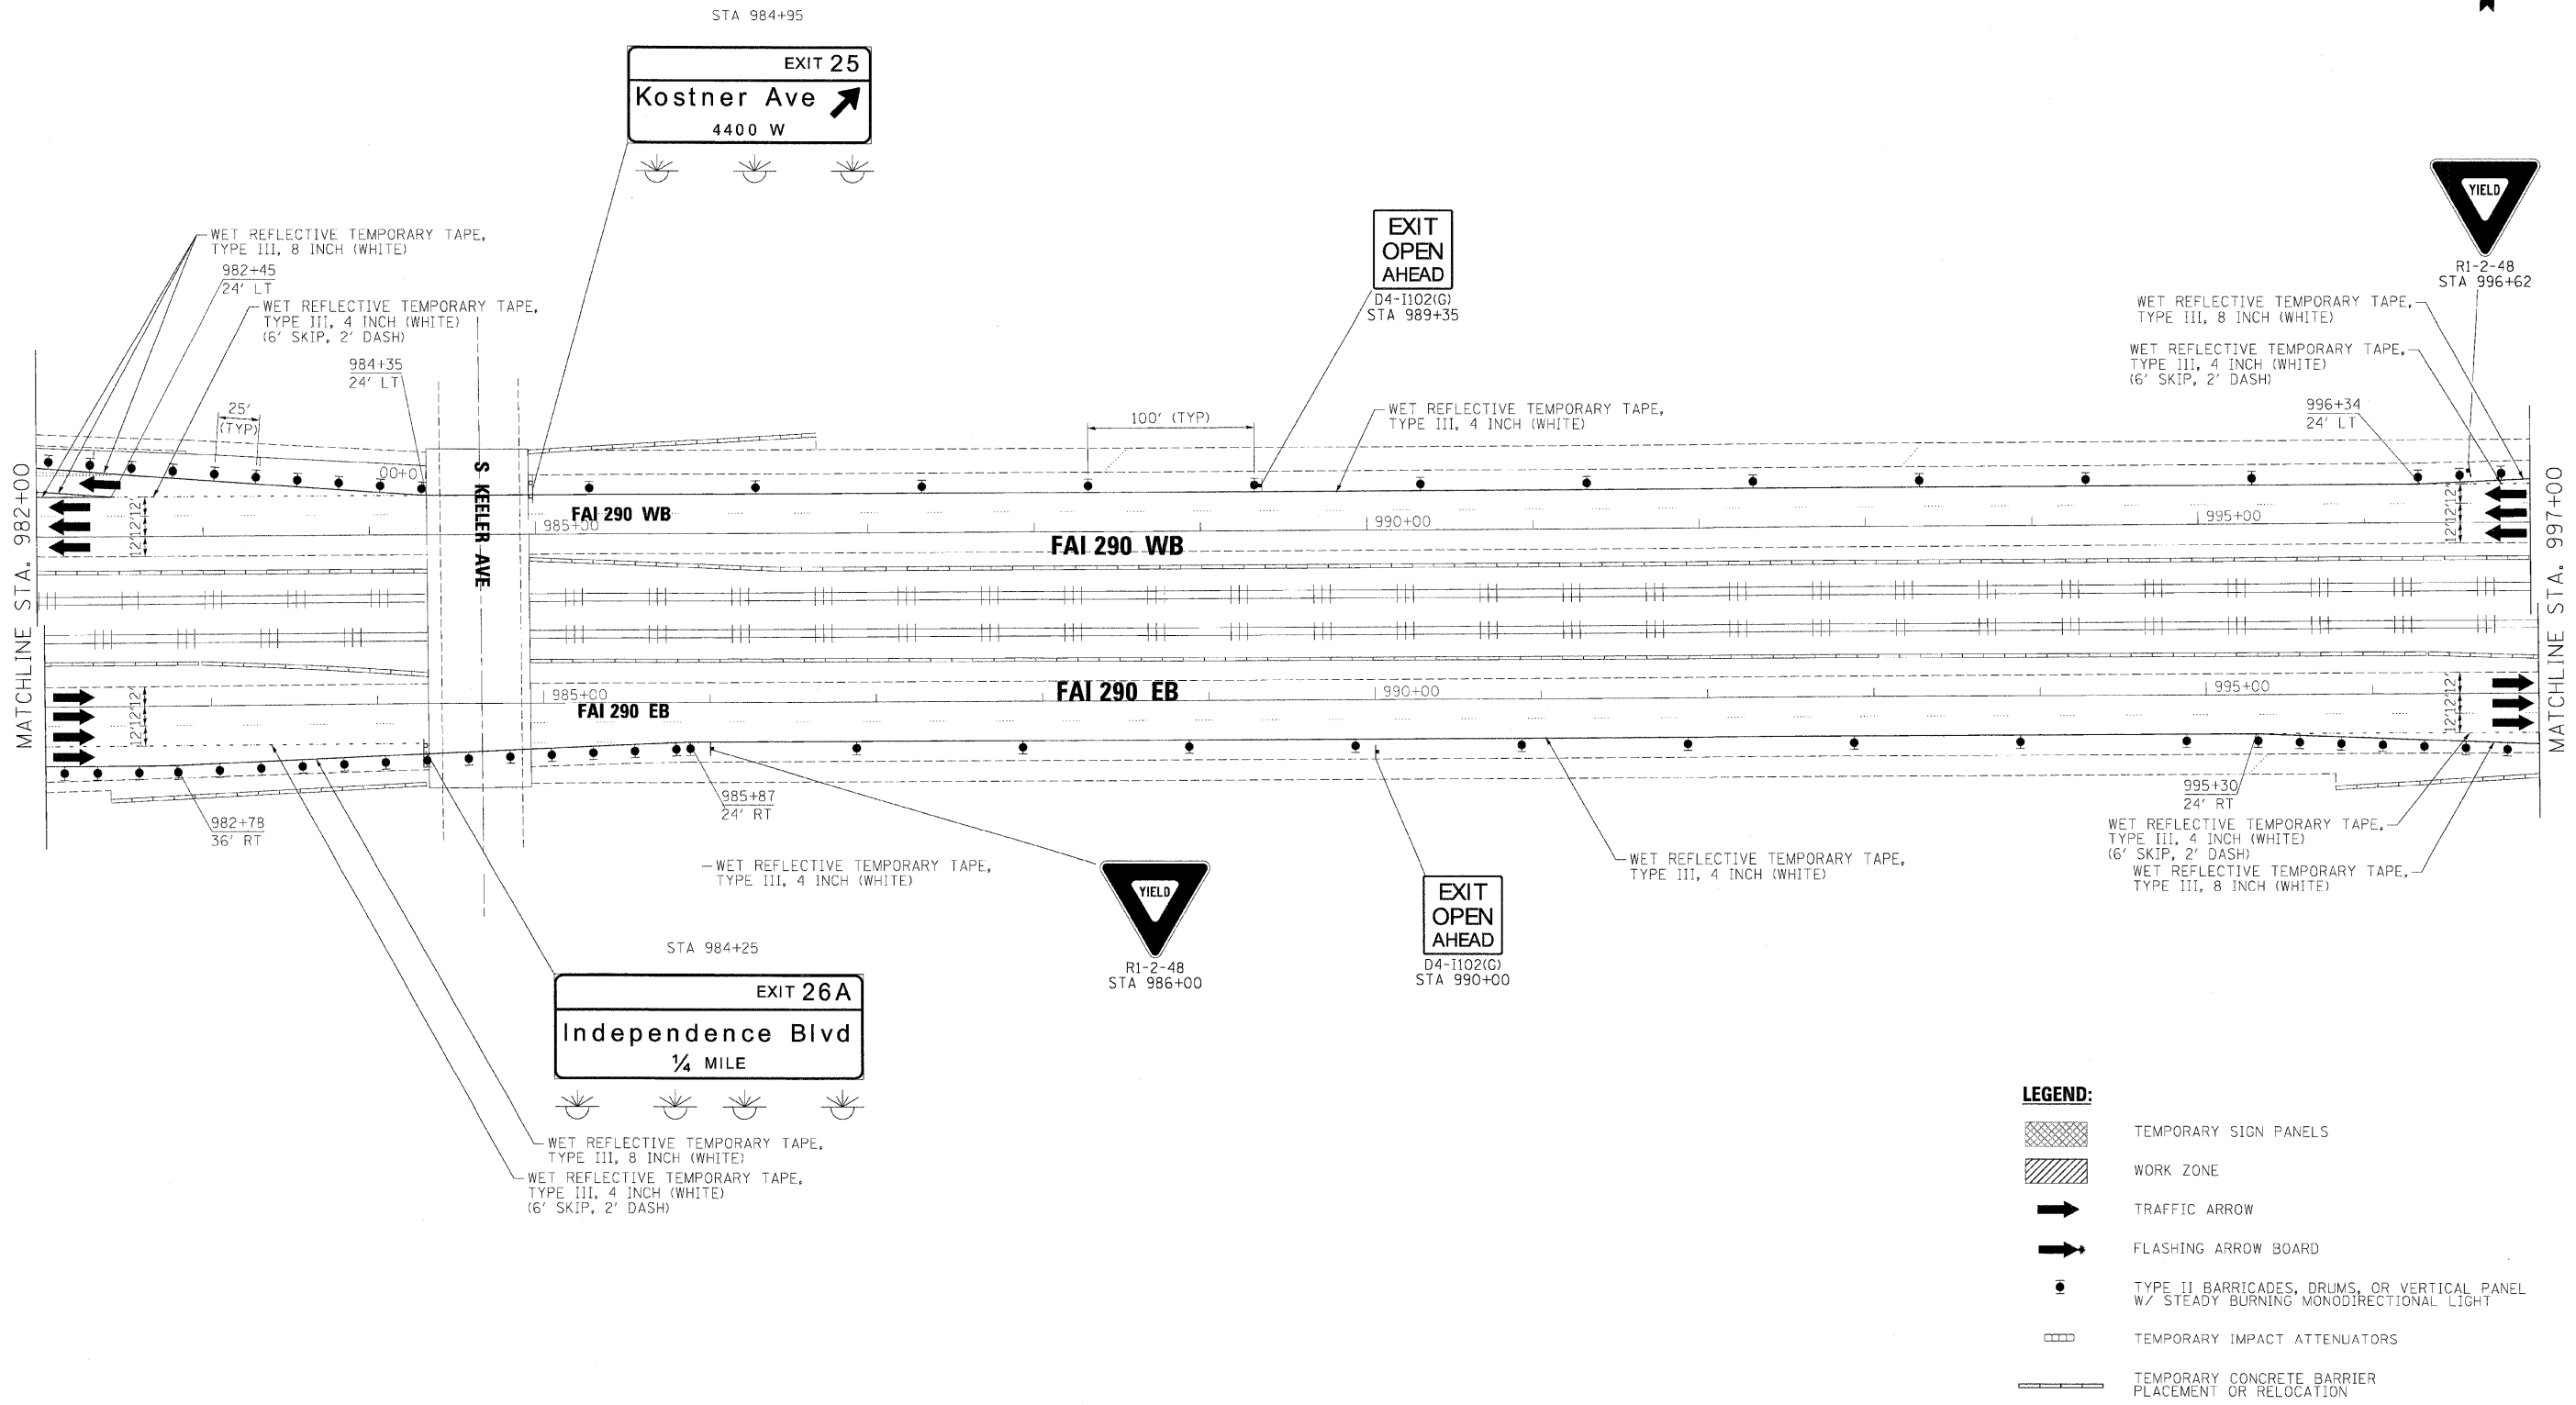

FILE NAME =	DESIGNED - JJT	REVISED -
...p\pln_abc_c3_292_mot_st.1.dgn	DRAWN - TMB	REVISED -
USER NAME = tblank	CHECKED - AJP	REVISED -
PLDT DATE = 11/13/2009	DATE - 10/16/09	REVISED -

**benesch**

**STATE OF ILLINOIS  
DEPARTMENT OF TRANSPORTATION**

**MAINTENANCE OF TRAFFIC  
PLAN - STAGE 1**

SCALE: 1"=50'	SHEET NO.	OF	SHEETS	STA.	TO STA.
---------------	-----------	----	--------	------	---------

F.A.I. RTE.	SECTION	COUNTY	TOTAL SHEETS	SHEET NO.
290	(2828B,D, ETC., 303L)RS-6	COOK	185	81D
FED. ROAD DIST. NO.		ILLINOIS FED. AID PROJECT	CONTRACT NO. 60G53	