



**FOR INFORMATION ONLY**

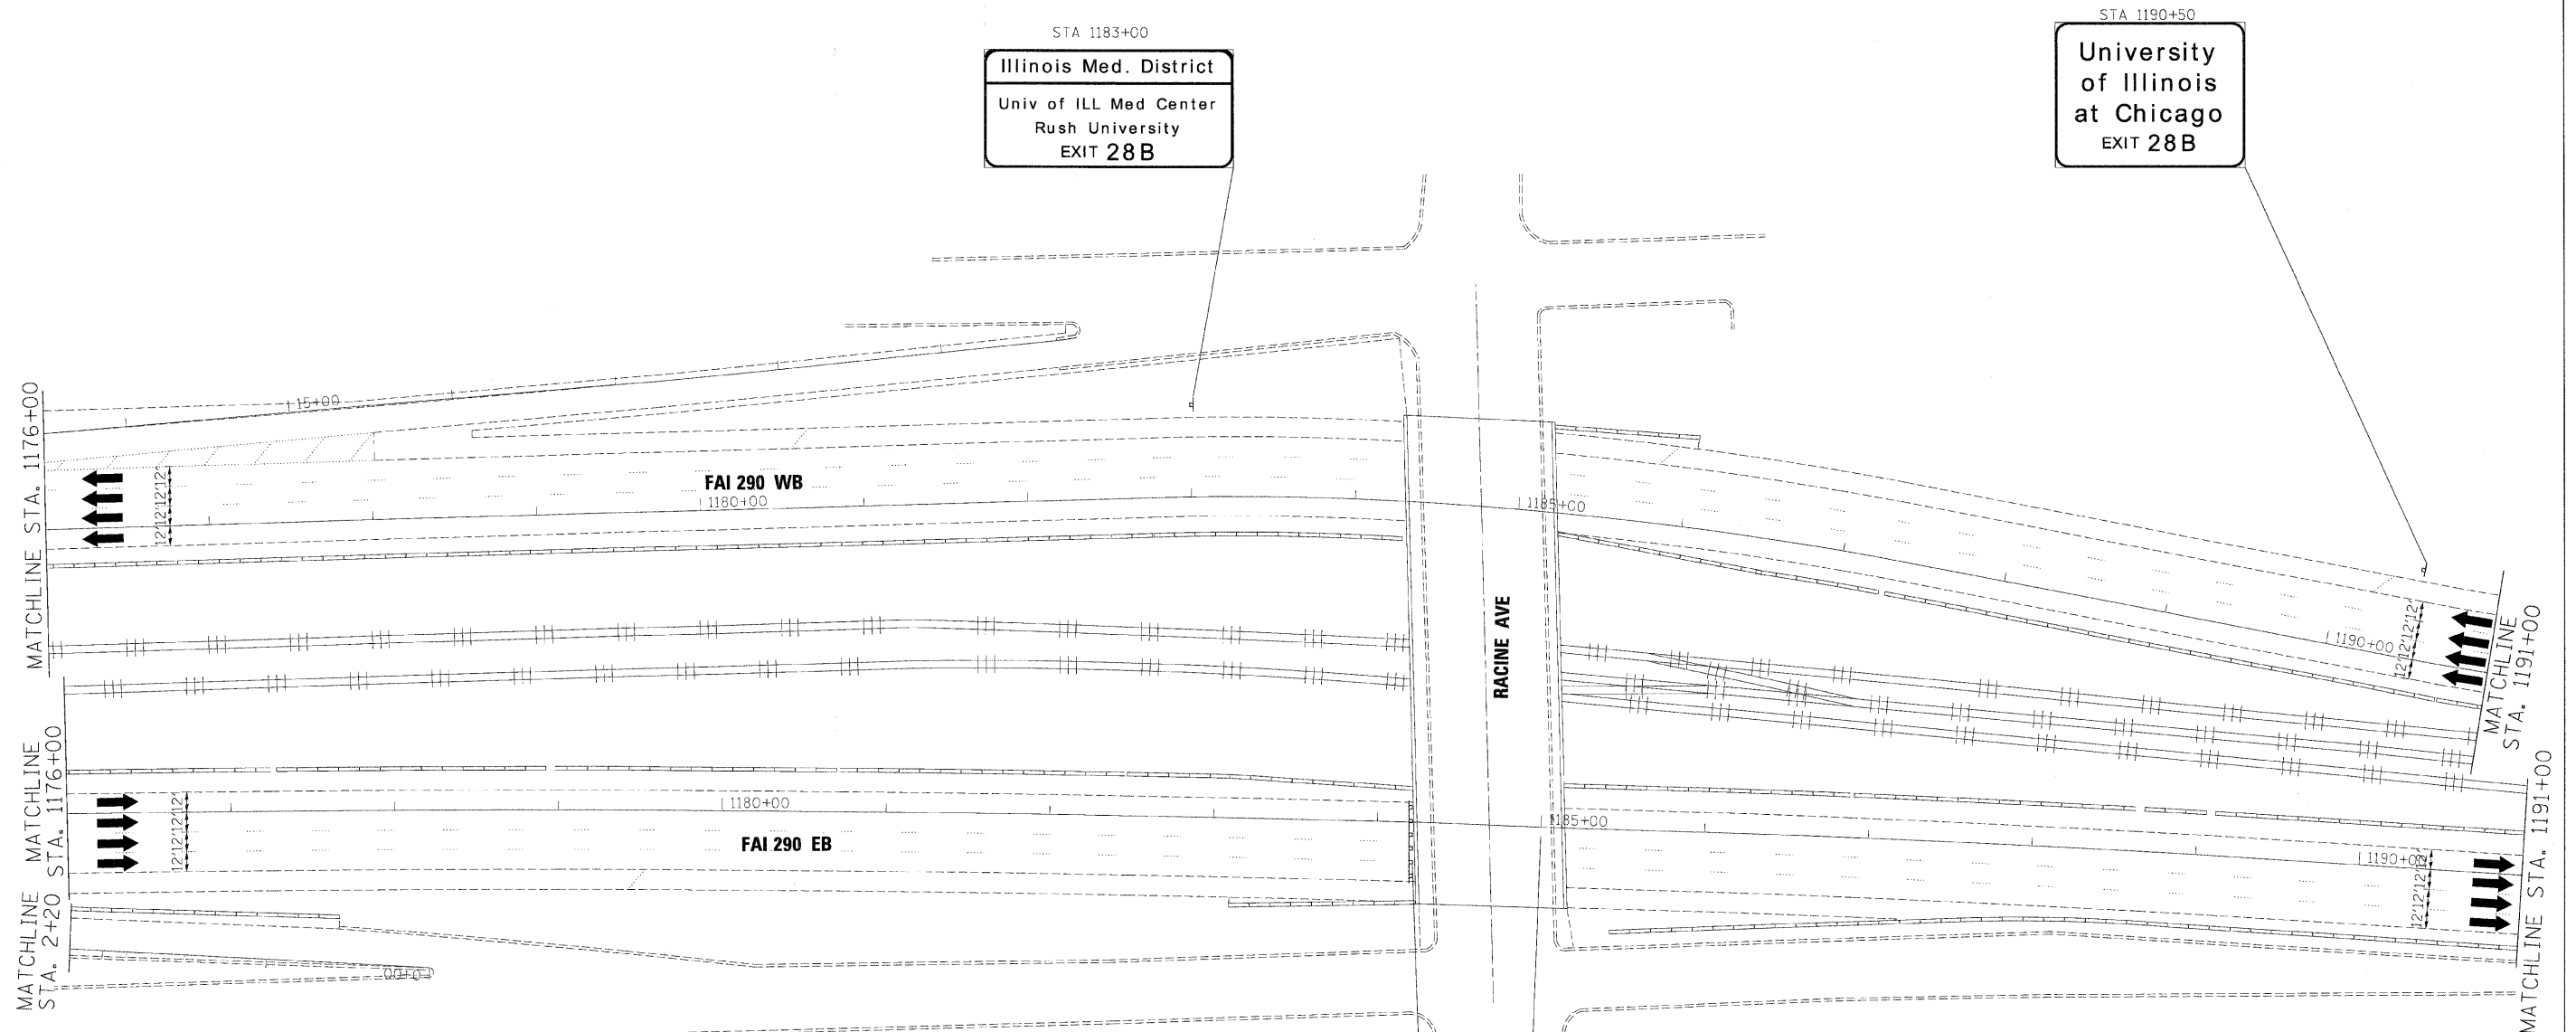

STA 1183+00  
**Illinois Med. District**  
 Univ of ILL Med Center  
 Rush University  
 EXIT 28 B

STA 1190+50  
**University of Illinois at Chicago**  
 EXIT 28 B

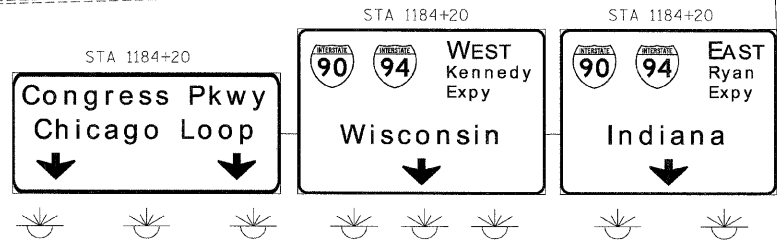

- LEGEND:**
- TEMPORARY SIGN PANELS
  - WORK ZONE
  - TRAFFIC ARROW
  - FLASHING ARROW BOARD
  - TYPE II BARRICADES, DRUMS, OR VERTICAL PANEL W/ STEADY BURNING MONODIRECTIONAL LIGHT
  - TEMPORARY IMPACT ATTENUATORS
  - TEMPORARY CONCRETE BARRIER PLACEMENT OR RELOCATION

FILE NAME =	DESIGNED - AJP	REVISED -
...p\pin_abc_c3_290_not.ST.2.22.dgn	DRAWN - TMB	REVISED -
USER NAME = sbloek	CHECKED - JJT	REVISED -
PLOT DATE = 11/13/2009	DATE - 10/16/09	REVISED -

**benesch**

**STATE OF ILLINOIS  
 DEPARTMENT OF TRANSPORTATION**

**MAINTENANCE OF TRAFFIC  
 PLAN - STAGE 2**

SCALE: 1"=50' SHEET NO. 17 OF 28 SHEETS STA. TO STA.

F.A.I. RTE.	SECTION	COUNTY	TOTAL SHEETS	SHEET NO.
290 (2828B,D, ETC., 3031, IRS-6)		COOK	185	89
FED. ROAD DIST. NO. ILLINOIS FED. AID PROJECT			CONTRACT NO. 60G53	