


F.A.I. RTE.	SECTION	COUNTY	TOTAL SHEETS	SHEET NO.
STA. _____ TO STA. _____		ILLINOIS FED. AID PROJECT		
FED. ROAD DIST. NO. _____				

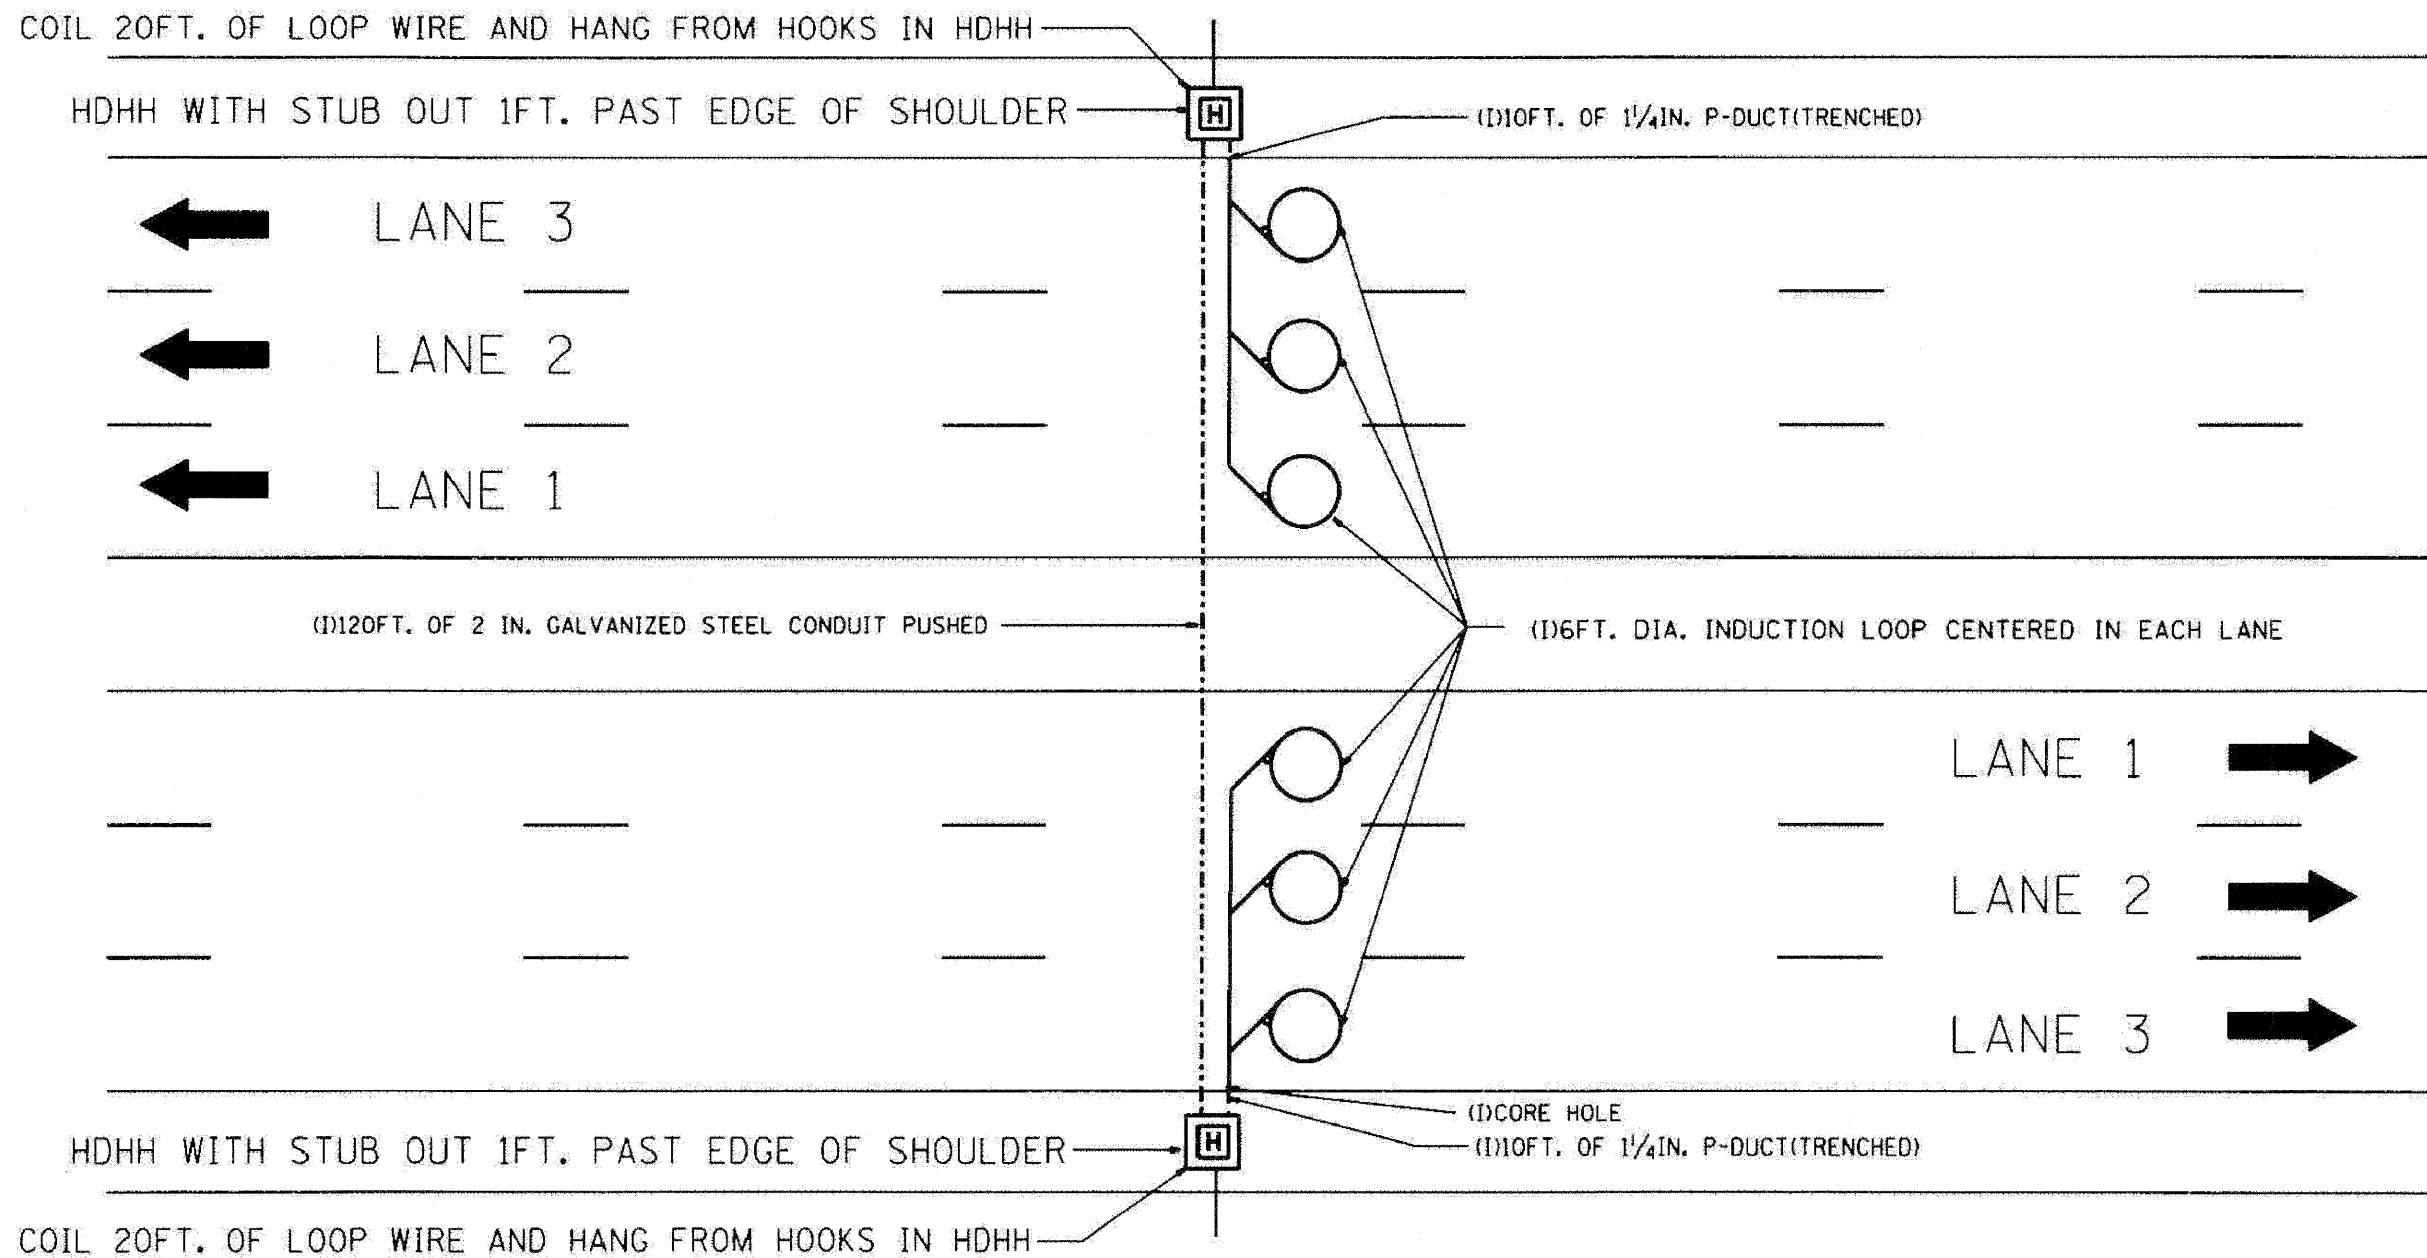

**NOTE:**  
 THE COST OF LOOP WIRE IN HDHH IS INCIDENTAL TO THE INDUCTION LOOP.  
 IT SHALL NOT BE MEASURE FOR PAYMENT.  
 INSTALL AT STATIONS.

REVISIONS		ILLINOIS DEPARTMENT OF TRANSPORTATION
NAME	DATE	
		<b>3 LANE COUNT STATION</b> <small>SCALE: VERT. NONE HORIZ. 1"=40'</small> <small>DATE 01-31-07</small> <small>DRAWN BY C.J. COOK</small> <small>CHECKED BY J.C.</small>

**TRAFFIC SYSTEMS CENTER (TY-1TSC-400\*32)**

FILE NAME =	DESIGNED - GHT	REVISED -
...prpIn_ABC.C3_TS_DET_28.dgn	DRAWN - DMS	REVISED -
USER NAME = tblank	CHECKED - MPM	REVISED -
PLT DATE = 11/12/2009	DATE - 10/16/09	REVISED -

**benesch**

**STATE OF ILLINOIS  
 DEPARTMENT OF TRANSPORTATION**

**TRAFFIC SYSTEM CENTER  
 DETAIL SHEETS**

SCALE: N.T.S. SHEET NO. 8 OF 15 SHEETS STA. TO STA.

F.A.I. RTE.	SECTION	COUNTY	TOTAL SHEETS	SHEET NO.
290	(2828B,D, ETC., 3031,1RS-6	COOK	185	163
FED. ROAD DIST. NO. _____		ILLINOIS FED. AID PROJECT		
		CONTRACT NO. 60C53		