
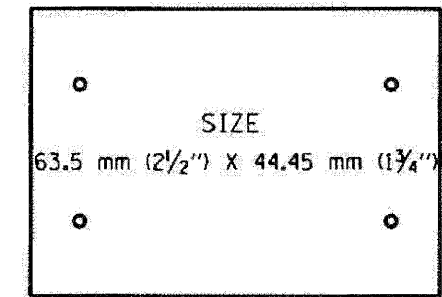


F.A. RTE.	SECTION	COUNTY	TOTAL SHEETS NO.	SHEET NO.
STA. _____	TO STA. _____			
FED. ROAD DIST. NO. _____		ILLINOIS FED. AID PROJECT		

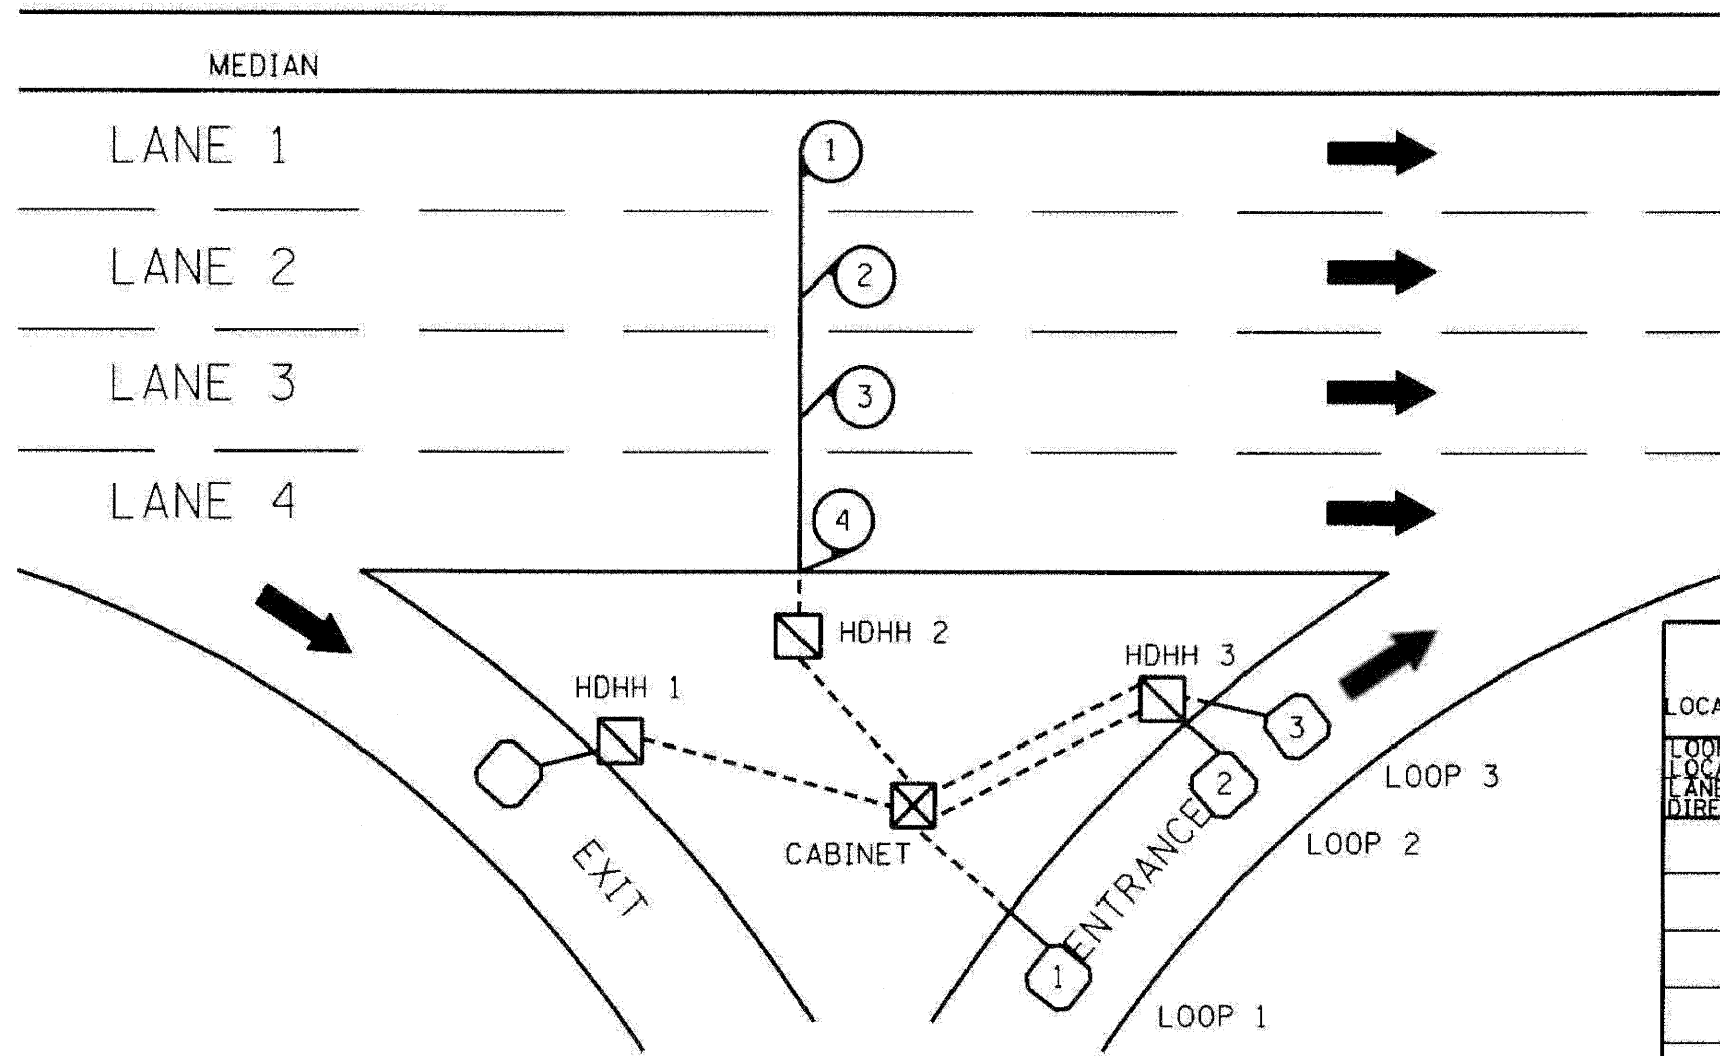

SUGGESTED TAG  
PANDUIT  
\*MP250W175-C  
OR EQUIVALENT

LOOP ANALYZER					
LOCATION _____			DATE _____		
LOOP LOCATION LANE DIRECTION	LOOP WIRE MARKED AND CODED	LOOP SIZE	FREQ. INDUCTANCE	INSULATION	LOOP RESISTANCE

HDHH 1 EXAMPLE

IB-EB EXIT  
CCW IN/  
TO CABINET #\_\_\_

HDHH 2 EXAMPLE

IB (OB) LANE #\_\_\_  
CCW /OUT  
TO CABINET #\_\_\_

HDHH 3 EXAMPLE

IB-EB ENT.  
LOOP #2  
CW IN/

NOTE:  
EACH LOOP WIRE SHALL BE TAGGED AS "IN" OR "OUT" AND "CW" OR "CCW". SHIELDED CABLE WILL BE TAGGED IN EACH HANDHOLE AND CABINET TO MATCH THE CABLE LOG.

REVISIONS	
NAME	DATE
R.L.	8/94
T.C.	10/96

ILLINOIS DEPARTMENT OF TRANSPORTATION  
TRAFFIC SYSTEMS CENTER

**LOOP STATUS REPORT**

SCALE: VERT. NONE  
DATE: 6-27-94

DRAWN BY: G.M.  
CHECKED BY: R.L.

**TRAFFIC SYSTEMS CENTER (TY-1TSC-418#7)**

FILE NAME =	DESIGNED - GHT	REVISED -
...\\prph_abc_c3_ts_det.14.dgn	DRAWN - DMS	REVISED -
USER NAME = tblank	CHECKED - MPM	REVISED -
PLOT DATE = 11/12/2009	DATE - 10/16/09	REVISED -

**benesch**

STATE OF ILLINOIS  
DEPARTMENT OF TRANSPORTATION

TRAFFIC SYSTEM CENTER  
DETAIL SHEETS

SCALE: N.T.S. SHEET NO. 14 OF 15 SHEETS STA. TO STA.

F.A. RTE.	SECTION	COUNTY	TOTAL SHEETS NO.	SHEET NO.
290	(28288D, ETC., 3031.1)RS-6	COOK	185	169
FED. ROAD DIST. NO. _____		ILLINOIS FED. AID PROJECT		
CONTRACT NO. 60G53				