



TYPICAL ENTRANCE/EXIT RAMP COMBINATION PAVEMENT MARKINGS

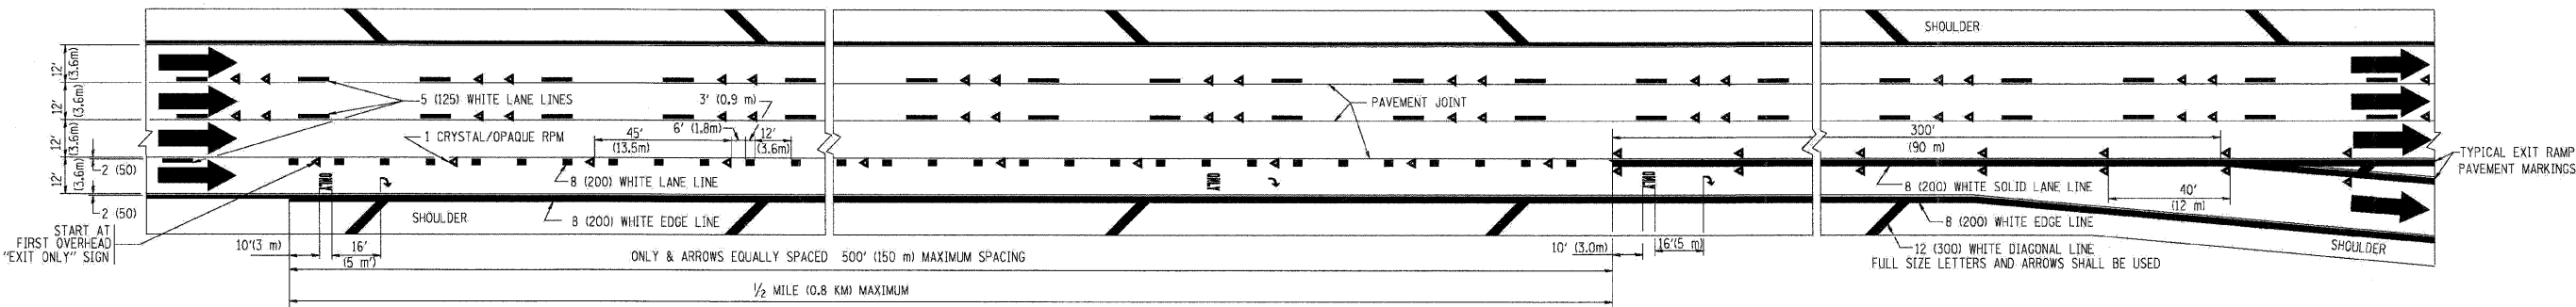

TYPICAL EXIT ONLY LANE PAVEMENT MARKINGS

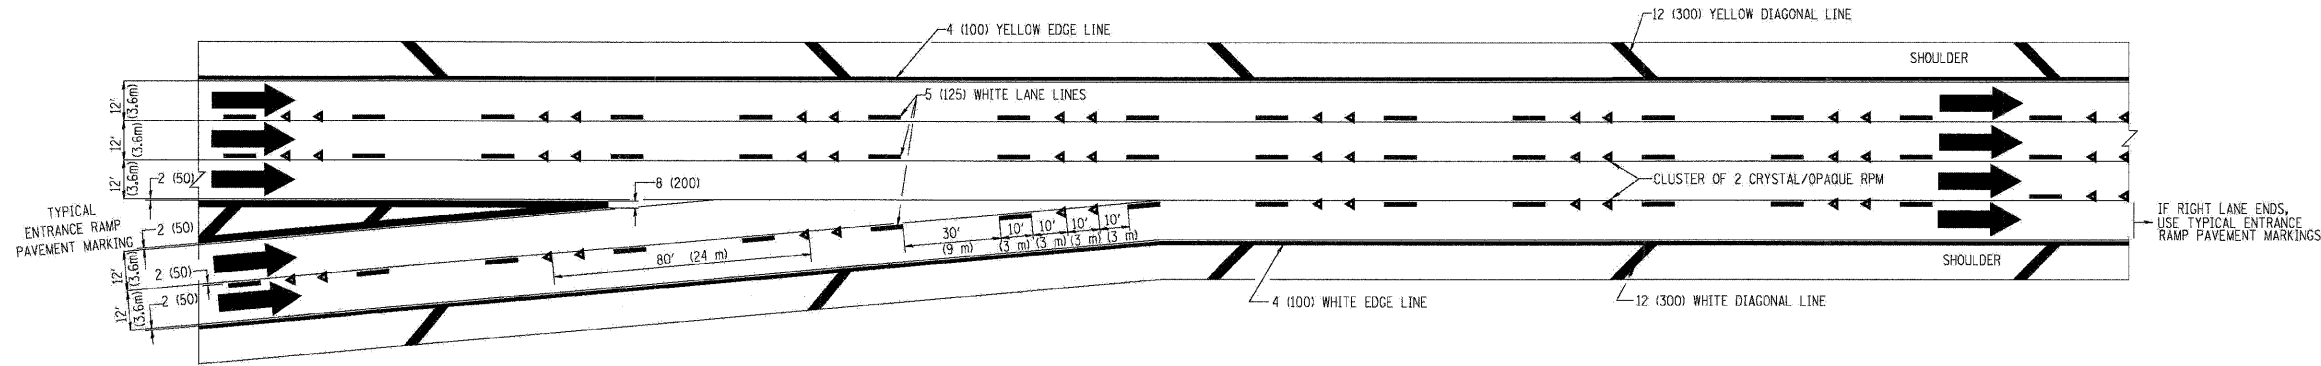

TYPICAL TWO LANE ENTRANCE RAMP PAVEMENT MARKINGS

FILE NAME =	DESIGNED - AJP	REVISED -	benesch	STATE OF ILLINOIS DEPARTMENT OF TRANSPORTATION	MULTI-LANE FREEWAY PAVEMENT MARKING	F.A.I. RTE.	SECTION	COUNTY	TOTAL SHEETS	SHEET NO.
...prpln-ABC.C3.D1.TC-12B.dgn	DRAWN - TMB	REVISED -				290	(2828B,D, ETC., 3031.DRS-6	COOK	185	182
USER NAME = tblank	CHECKED - JMM	REVISED -				CONTRACT NO. 60G53				
PLOT DATE = 11/12/2009	DATE - 10/16/09	REVISED -				FED. ROAD DIST. NO.	ILLINOIS FED. AID PROJECT			
						SCALE: N.T.S.	SHEET NO. 12 OF 15 SHEETS	STA.	TO STA.	