


**GUIDE SIGN SEQUENCE
NUMBERING CODE**

EXAMPLE

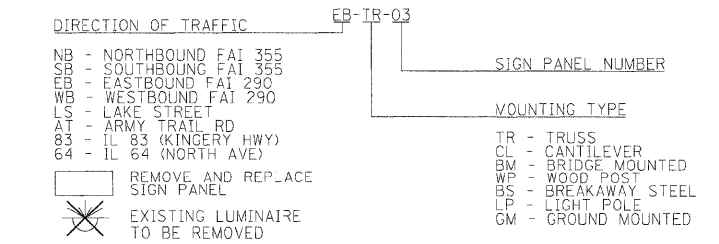

| | | |
|--|-----------------|-----------|
| FILE NAME = | DESIGNED - AJP | REVISED - |
| ...\\p1n-abc.60.122.290.pvmsmkg.03.dgn | DRAWN - TMB | REVISED - |
| USER NAME = jmajewski | CHECKED - JMM | REVISED - |
| PLOT DATE = 12/16/2009 | DATE - 10/16/09 | REVISED - |

benesch

**STATE OF ILLINOIS
DEPARTMENT OF TRANSPORTATION**

**SIGNING PLAN
STA 892+00 TO STA 907+00**

SCALE: 1"=50' SHEET NO. 3 OF 24 SHEETS STA. TO STA.

| F.A.I. RTE. | SECTION | COUNTY | TOTAL SHEETS | SHEET NO. |
|---|-----------------------------|--------|--------------------|-----------|
| 290 | (2828B,D, ETC., 3031, IRS-6 | COOK | 300 | 192 |
| FED. ROAD DIST. NO. ILLINOIS FED. AID PROJECT | | | CONTRACT NO. 60G53 | |