


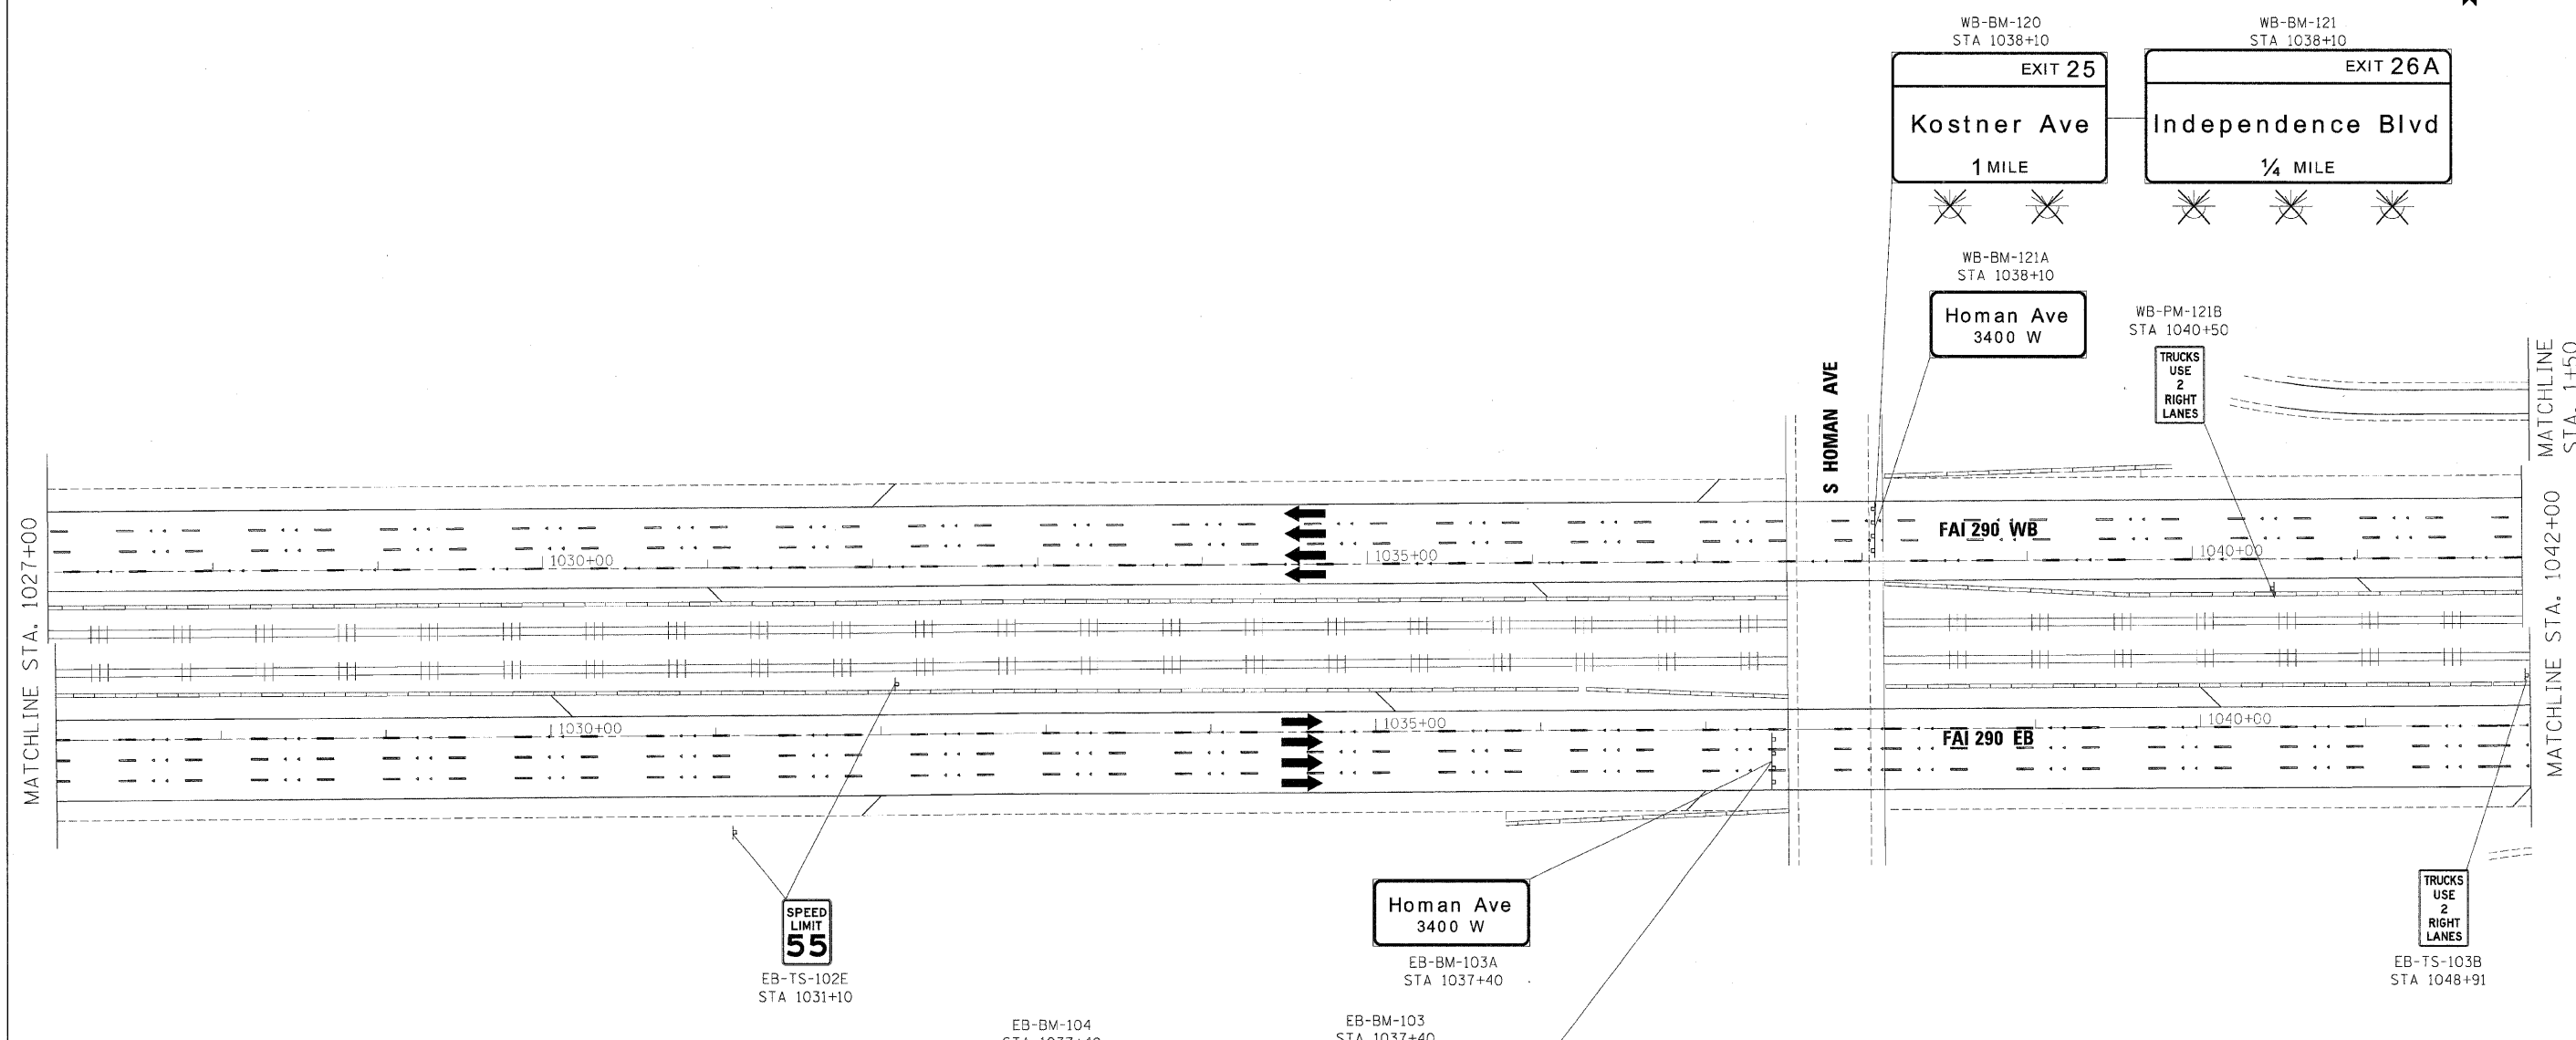

MATCHLINE STA. 1027+00

MATCHLINE STA. 1042+00
MATCHLINE STA. 1+50



**GUIDE SIGN SEQUENCE
NUMBERING CODE**

EXAMPLE

EB-TR-03

DIRECTION OF TRAFFIC	SIGN PANEL NUMBER
NB - NORTHBOUND FAI 355	
SB - SOUTHBOUND FAI 355	
EB - EASTBOUND FAI 290	
WB - WESTBOUND FAI 290	
LS - LAKE STREET	
AT - ARMY TRAIL RD	
83 - IL 83 (KINGERY HWY)	
64 - IL 64 (NORTH AVE)	
REMOVE AND REPLACE SIGN PANEL	MOUNTING TYPE
EXISTING LUMINAIRE TO BE REMOVED	TR - TRUSS
	CL - CANTILEVER
	BM - BRIDGE MOUNTED
	WP - WOOD POST
	BS - BREAKAWAY STEEL
	LP - LIGHT POLE
	GM - GROUND MOUNTED

FILE NAME =	DESIGNED - AJP	REVISED -
...p\p\in_abc_68\22_290_pvt\trkg_12.dgn	DRAWN - TMB	REVISED -
USER NAME = jmejevaki	CHECKED - JMM	REVISED -
PLOT DATE = 12/16/2009	DATE - 10/16/09	REVISED -

benesch

**STATE OF ILLINOIS
DEPARTMENT OF TRANSPORTATION**

**SIGNING PLAN
STA 1027+00 TO STA 1042+00**

SCALE: 1"=50' SHEET NO. 12 OF 24 SHEETS STA. TO STA.

F.A.I. RTE.	SECTION	COUNTY	TOTAL SHEETS	SHEET NO.
290	(2828B.D, ETC., 3031, IRS-6	COOK	300	201
FED. ROAD DIST. NO.			ILLINOIS FED. AID PROJECT	
			CONTRACT NO. 60G53	