


**GUIDE SIGN SEQUENCE
NUMBERING CODE**

- EXAMPLE**
EB-TR-03
- DIRECTION OF TRAFFIC**
 NB - NORTHBOUND FAI 355
 SB - SOUTHBOUND FAI 355
 EB - EASTBOUND FAI 290
 WB - WESTBOUND FAI 290
 LS - LAKE STREET
 AT - ARMY TRAIL RD
 83 - IL 83 (KINGERY HWY)
 64 - IL 64 (NORTH AVE)
- SIGN PANEL NUMBER**
- MOUNTING TYPE**
 TR - TRUSS
 CL - CANTILEVER
 BM - BRIDGE MOUNTED
 WP - WOOD POST
 BS - BREAKAWAY STEEL
 LP - LIGHT POLE
 GM - GROUND MOUNTED
- REMOVE AND REPLACE SIGN PANEL
 EXISTING LUMINAIRE TO BE REMOVED

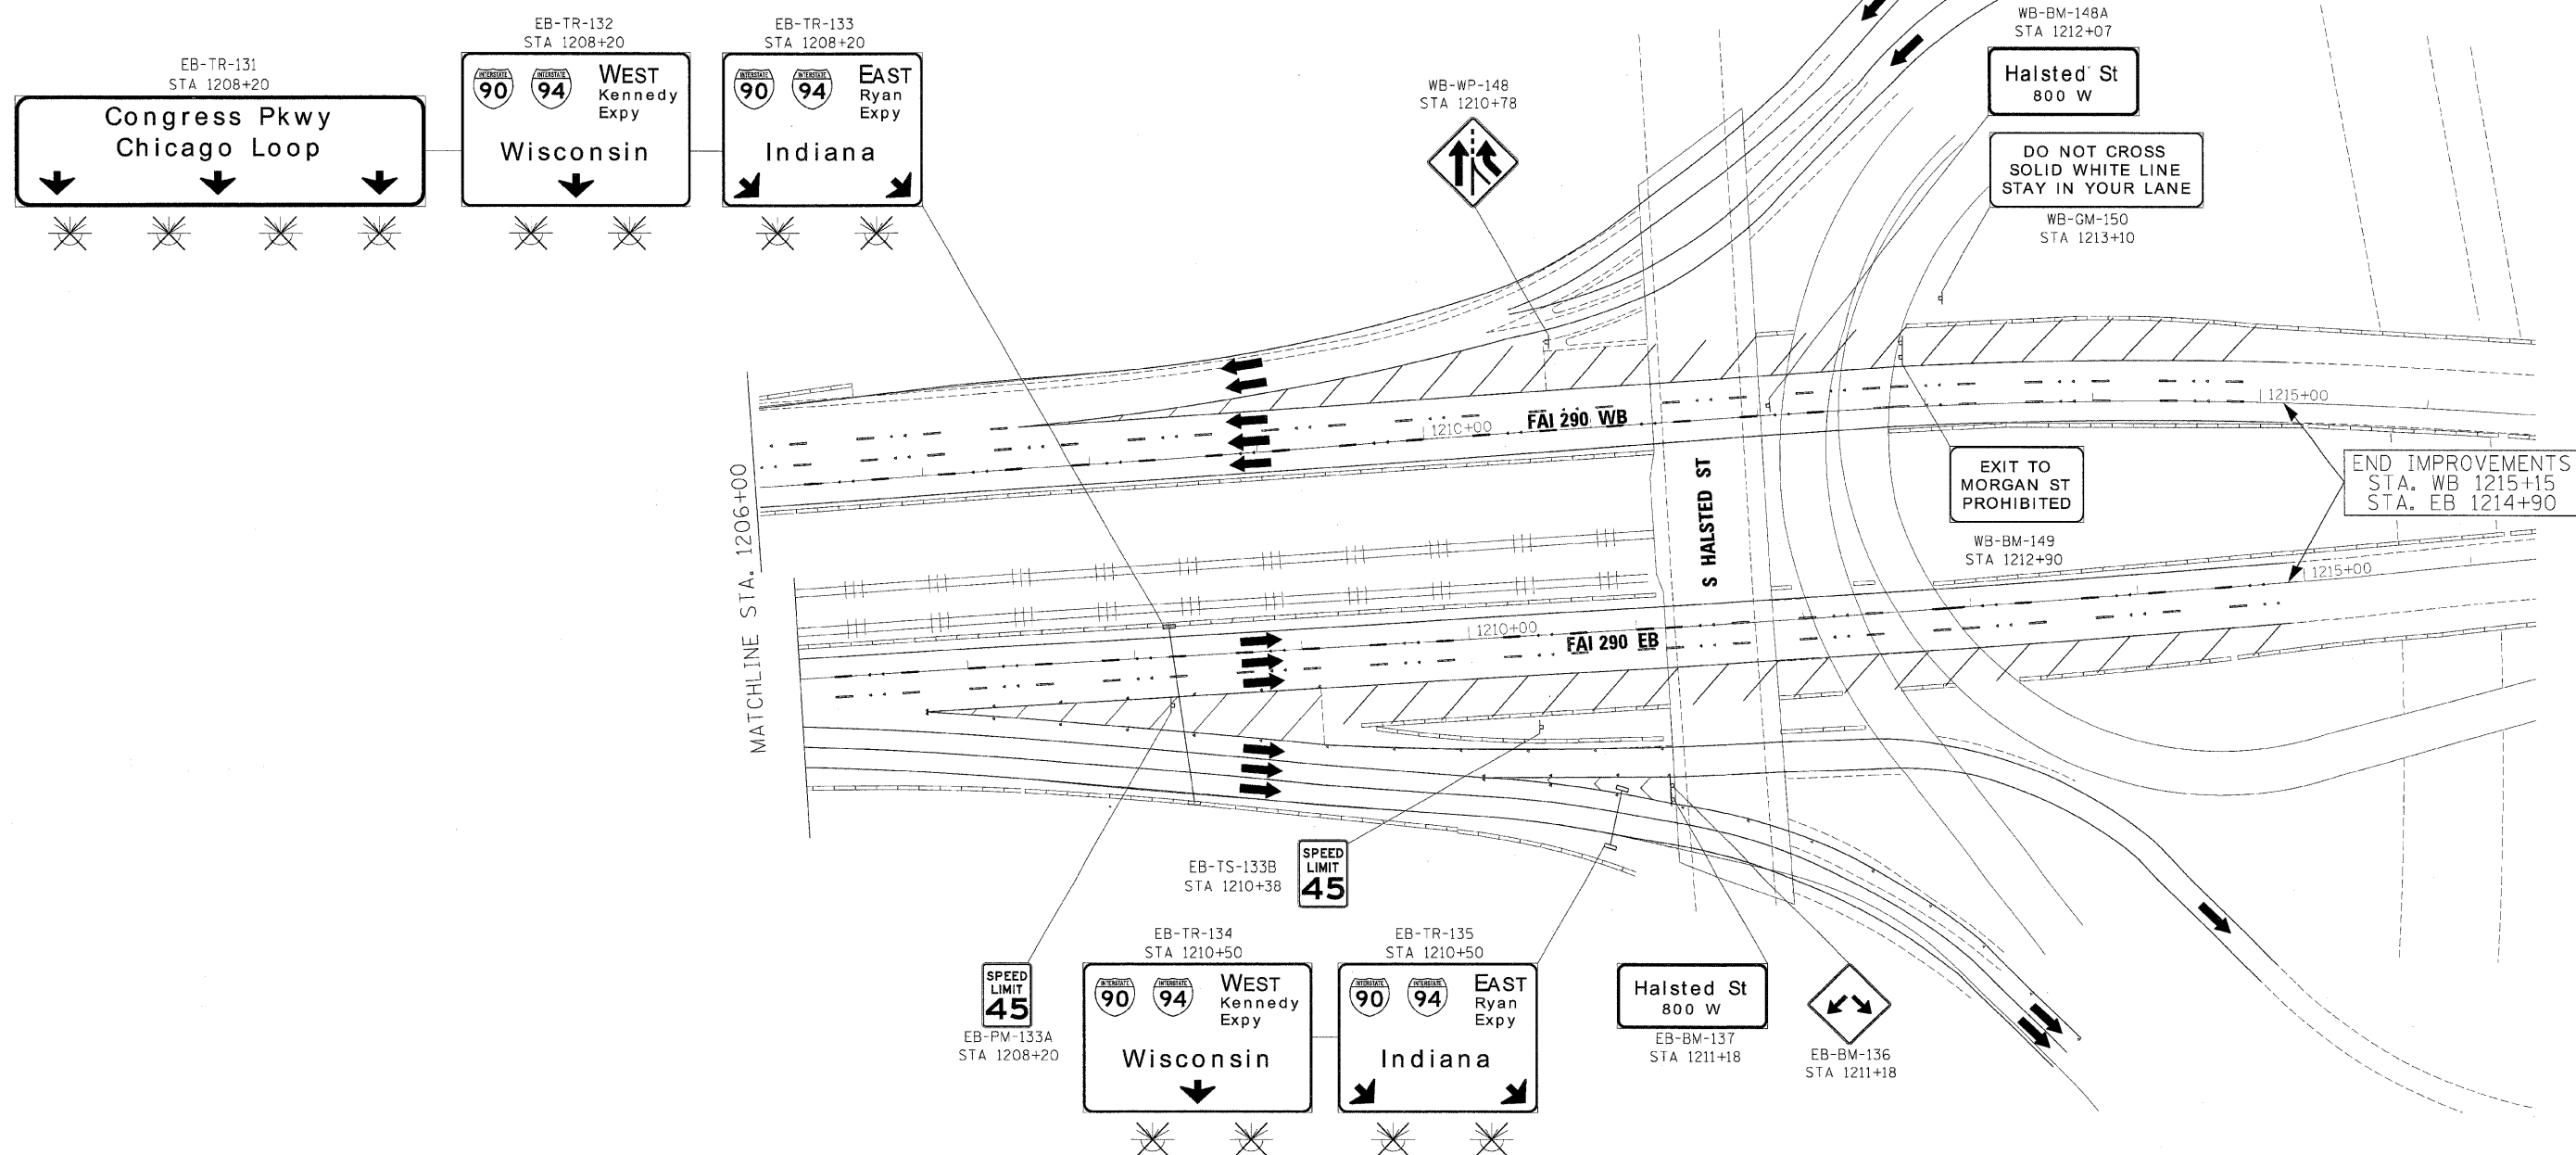

| | | |
|---|-----------------|-----------|
| FILE NAME = | DESIGNED - AJP | REVISED - |
| ...:\p\p\in-ABC_68J22_298_pvm\mkig_24.dgn | DRAWN - TMB | REVISED - |
| USER NAME = jirajaweki | CHECKED - JMM | REVISED - |
| PLOT DATE = 12/16/2009 | DATE - 10/16/09 | REVISED - |

benesch

**STATE OF ILLINOIS
DEPARTMENT OF TRANSPORTATION**

**SIGNING PLAN
STA 1206+00 TO STA 1221+00**

SCALE: 1"=50' SHEET NO. 24 OF 24 SHEETS STA. TO STA.

| F.A.J. RTE. | SECTION | COUNTY | TOTAL SHEETS | SHEET NO. |
|---|---------------------------|--------|--------------|-----------|
| 290 | (2828B,D, ETC., 3031)RS-6 | COOK | 300 | 213 |
| CONTRACT NO. 60G53 | | | | |
| FED. ROAD DIST. NO. ILLINOIS FED. AID PROJECT | | | | |