


NOTE
 REFER TO HIGHWAY STANDARD 701601
 FOR ADVANCE SIGNING AND ADDITIONAL
 DETAILS NOT SHOWN

- CONSTRUCTION WORK ZONE
- DIRECTION OF TRAFFIC
- TEMPORARY CONCRETE BARRIER
- IMPACT ATTENUATOR TEMPORARY
- FLASHING ARROW BOARD
- TYPE III BARRICADE
- BARRICADE OR DRUM
50' CTC ON TANGENTS
20' CTC IN TAPER

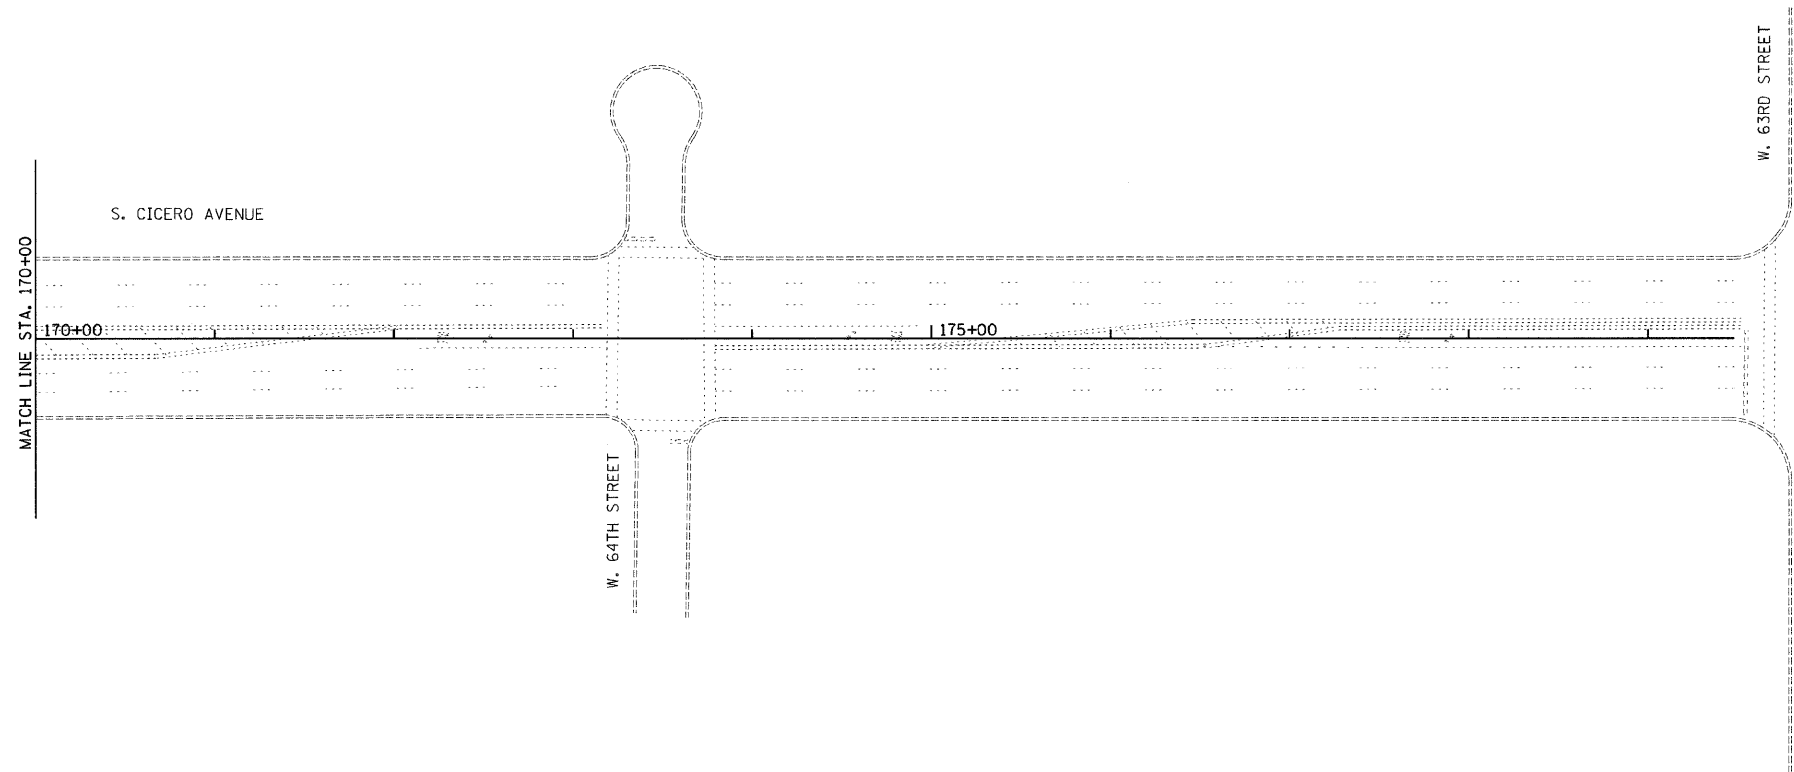

I:\2009\20091022\021\cod\site\00\160H76-sht-stage02.dgn
 10/22/2009 10:58:03 AM

FILE NAME =	USER NAME = USER	DESIGNED - RS	REVISED -	STATE OF ILLINOIS DEPARTMENT OF TRANSPORTATION	IL 50 (CICERO AVENUE) MAINTENANCE OF TRAFFIC STAGE 1			F.A.P. RTE. 350	SECTION 50-1 VB-1-BR	COUNTY COOK	TOTAL SHEETS 33	SHEET NO. 7
	PLOT SCALE = 50.0057' / IN.	CHECKED -	REVISED -		SCALE: 50	SHEET NO. 2 OF 4 SHEETS	STA.	TO STA.	CONTRACT NO. 60H76			
	PLOT DATE = 10/22/2009	DATE - 10/23/09	REVISED -		ILLINOIS FED. AID PROJECT							