



ROUTE VARIOUS	SECTION 2009-079 BP	COUNTY COOK & LAKE	TOTAL SHEETS 26	SHEET NUMBER 11
------------------	------------------------	-----------------------	--------------------	--------------------

Contract 60116


FOR INFORMATION ONLY

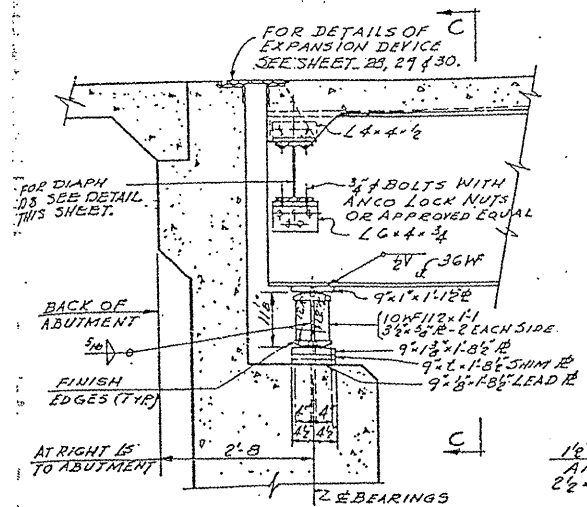


SECTION AT ABUTMENTS FOR 36WF SCALE: 3/4"=1'-0"

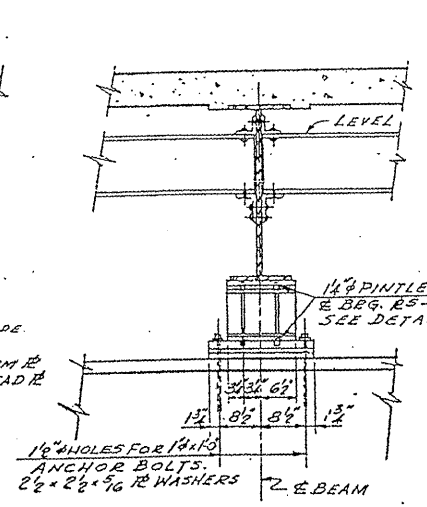


SECTION C-C SCALE: 3/4"=1'-0"

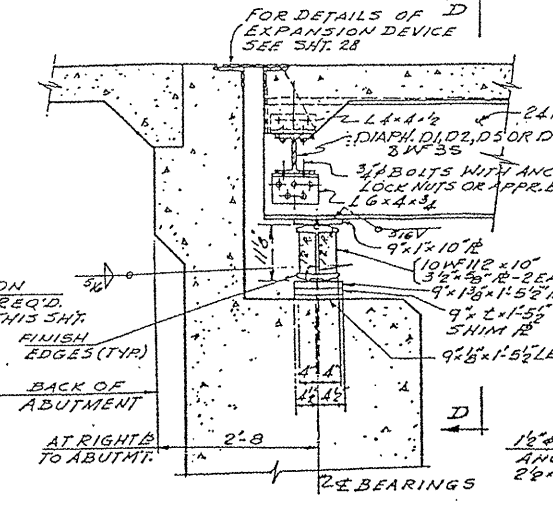


SECTION AT ABUTMENTS FOR 24WF SCALE: 3/4"=1'-0"

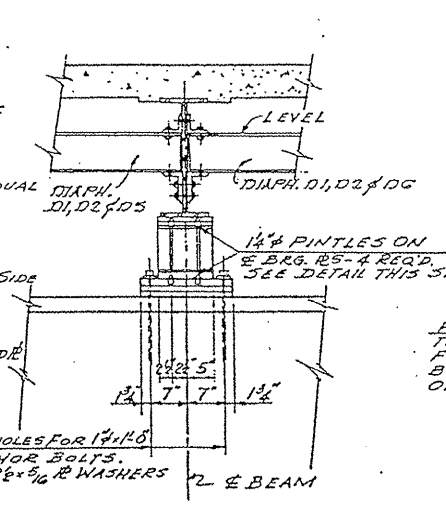


SECTION D-D SCALE: 3/4"=1'-0"

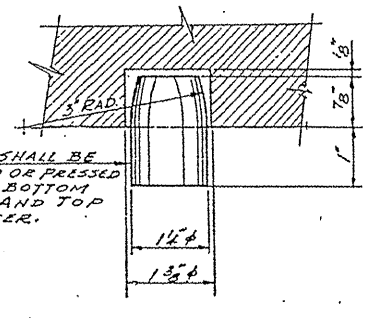


PINTLE DETAIL

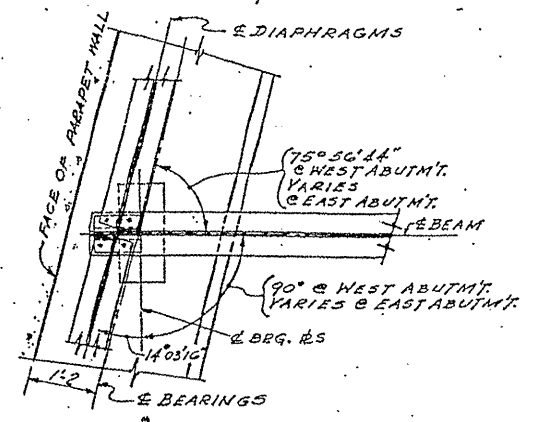


DETAIL 1 SCALE: 3/4"=1'-0"

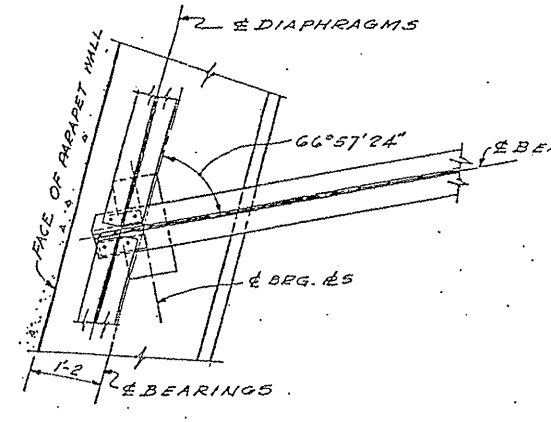


DETAIL 2 SCALE: 3/4"=1'-0"

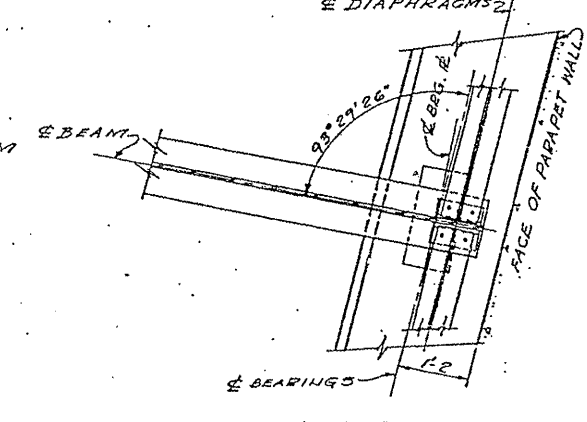


DETAIL 3 SCALE: 3/4"=1'-0"

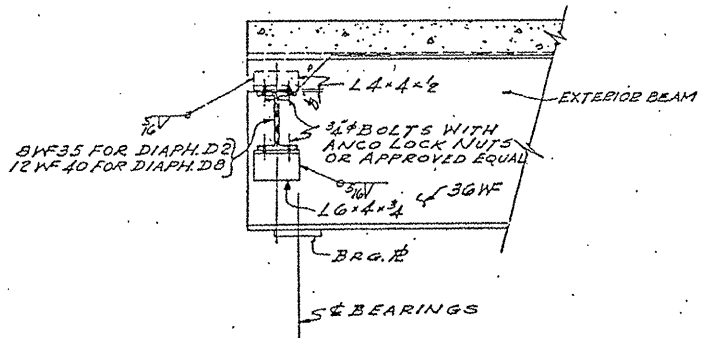


DETAIL FOR DIAPHRAGMS D2 & D8 SCALE: 3/4"=1'-0"

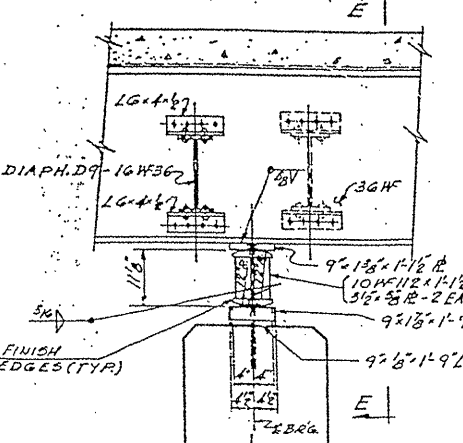


SECTION AT PIER 1 FOR 36WF SCALE: 3/4"=1'-0"

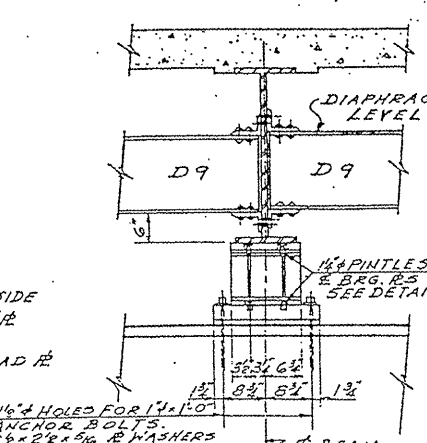

SECTION E-E SCALE: 3/4"=1'-0"

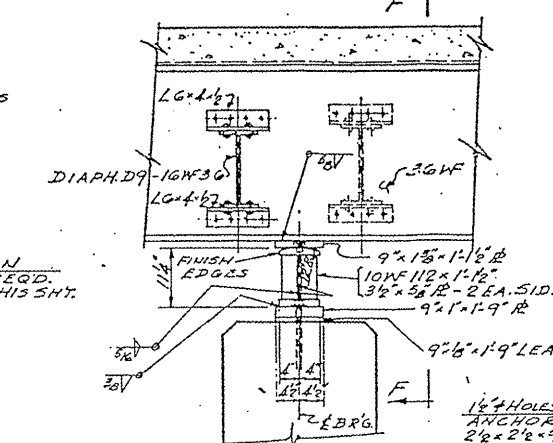

SECTION AT PIER 2 FOR 36WF SCALE: 3/4"=1'-0"

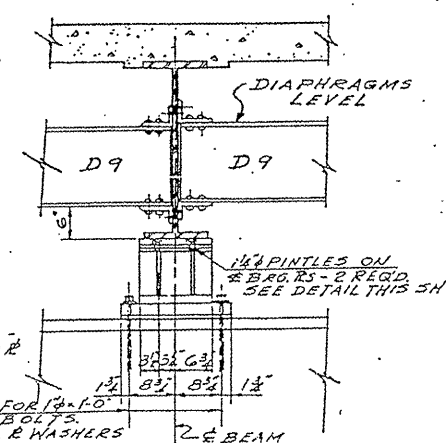

SECTION F-F SCALE: 3/4"=1'-0"

BEAM DIMENSIONS

BEAM LOCATION	SO. BEIDGE					NO. BEIDGE				
	1	2	3	4	5	1	2	3	4	5
WEST ABUTMT.	-	-	-	-	-	-	-	-	-	-
PIER NO. 1	-	-	-	-	-	-	-	-	-	-
PIER NO. 2	-	-	-	-	-	-	-	-	-	-
EAST ABUTMT.	-	-	20	20	20	-	-	-	-	-

ILLINOIS DEPARTMENT OF TRANSPORTATION
EXISTING BRIDGE PLAN
SN 016-2042
(LOC. 1)