


ROUTE	SECTION	COUNTY	TOTAL SHEETS	SHEET NUMBER
VARIOUS	2009-079 BP	COOK & LAKE	26	23

Contract 60116

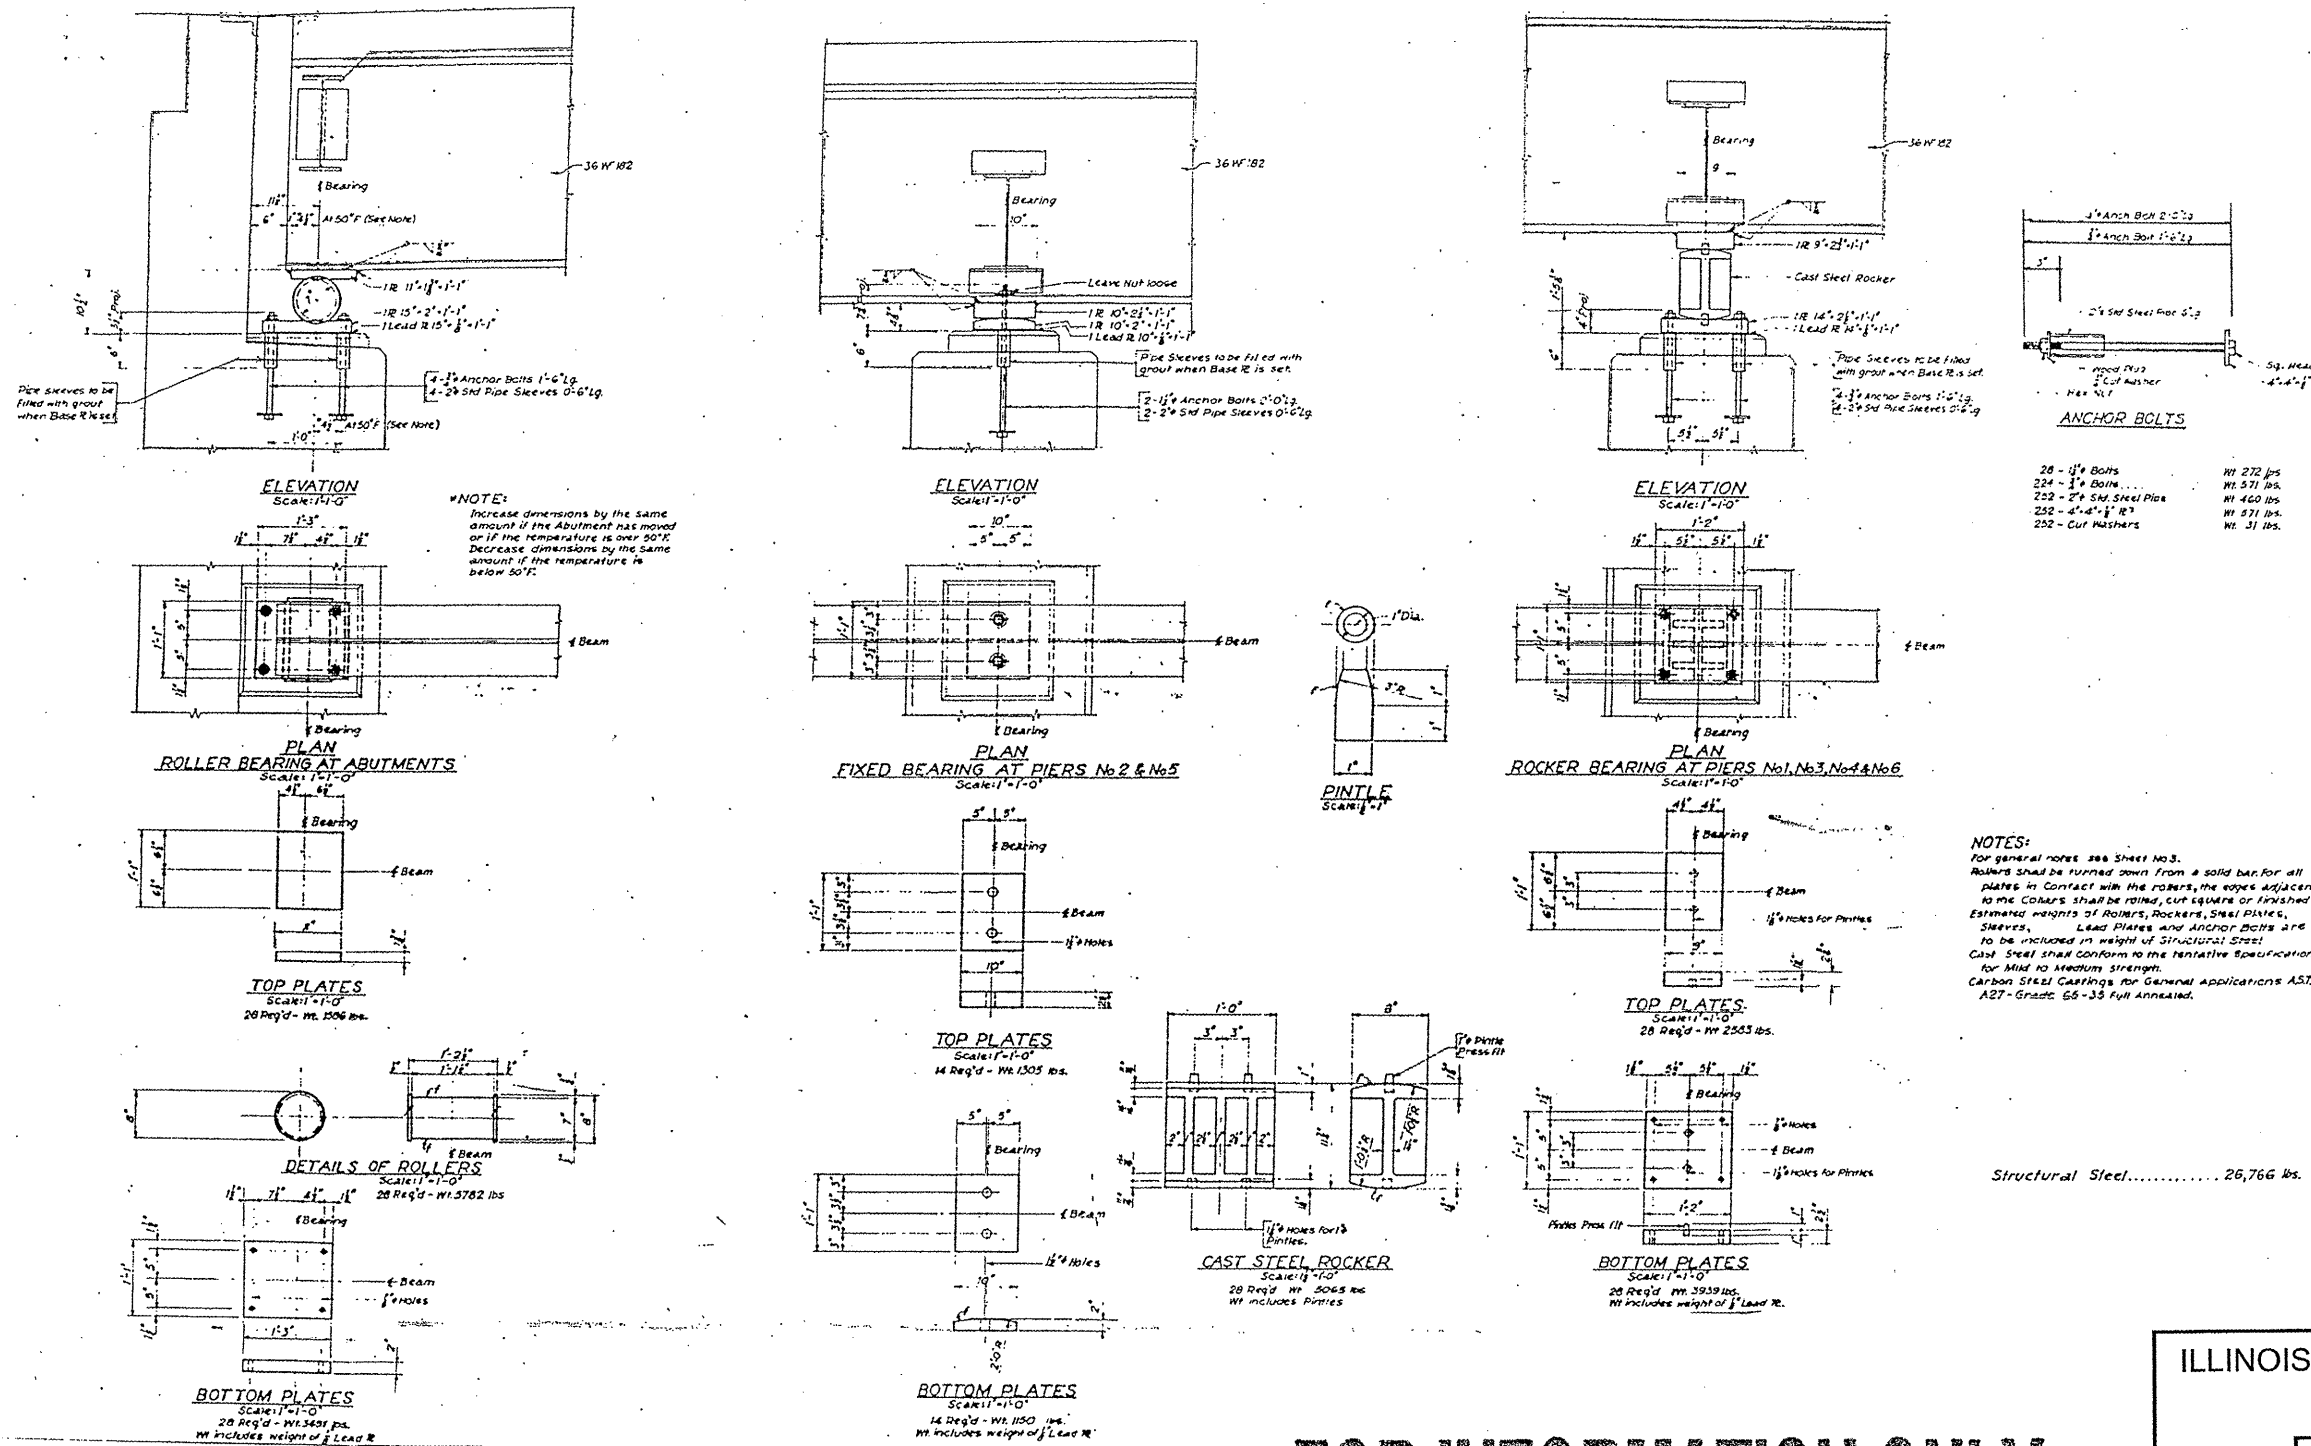

FOR INFORMATION ONLY

ILLINOIS DEPARTMENT OF TRANSPORTATION  
 EXISTING BRIDGE PLAN  
 SN 016-1041 AND 016-0456  
 (LOC. 3)