


F.A. RTE.	SECTION	COUNTY	TOTAL SHEETS	SHEET NO.
3578	15VB-1-R-1	COOK	243	63
STA.		TO STA.		
FED. ROAD DIST. NO.		ILLINOIS	FED. AID PROJECT	

CONTRACT #62388

DETAIL "A"


N.T.S.

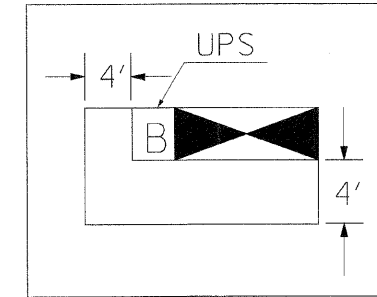

CONCRETE MAINTENANCE PAD

N.T.S.

NOTE:  
THE TRAFFIC SIGNAL CONTROLLER EQUIPMENT FOR THIS PROJECT SHALL BE "ECONOLITE" TO MATCH THE EXISTING ADJACENT SYSTEM.

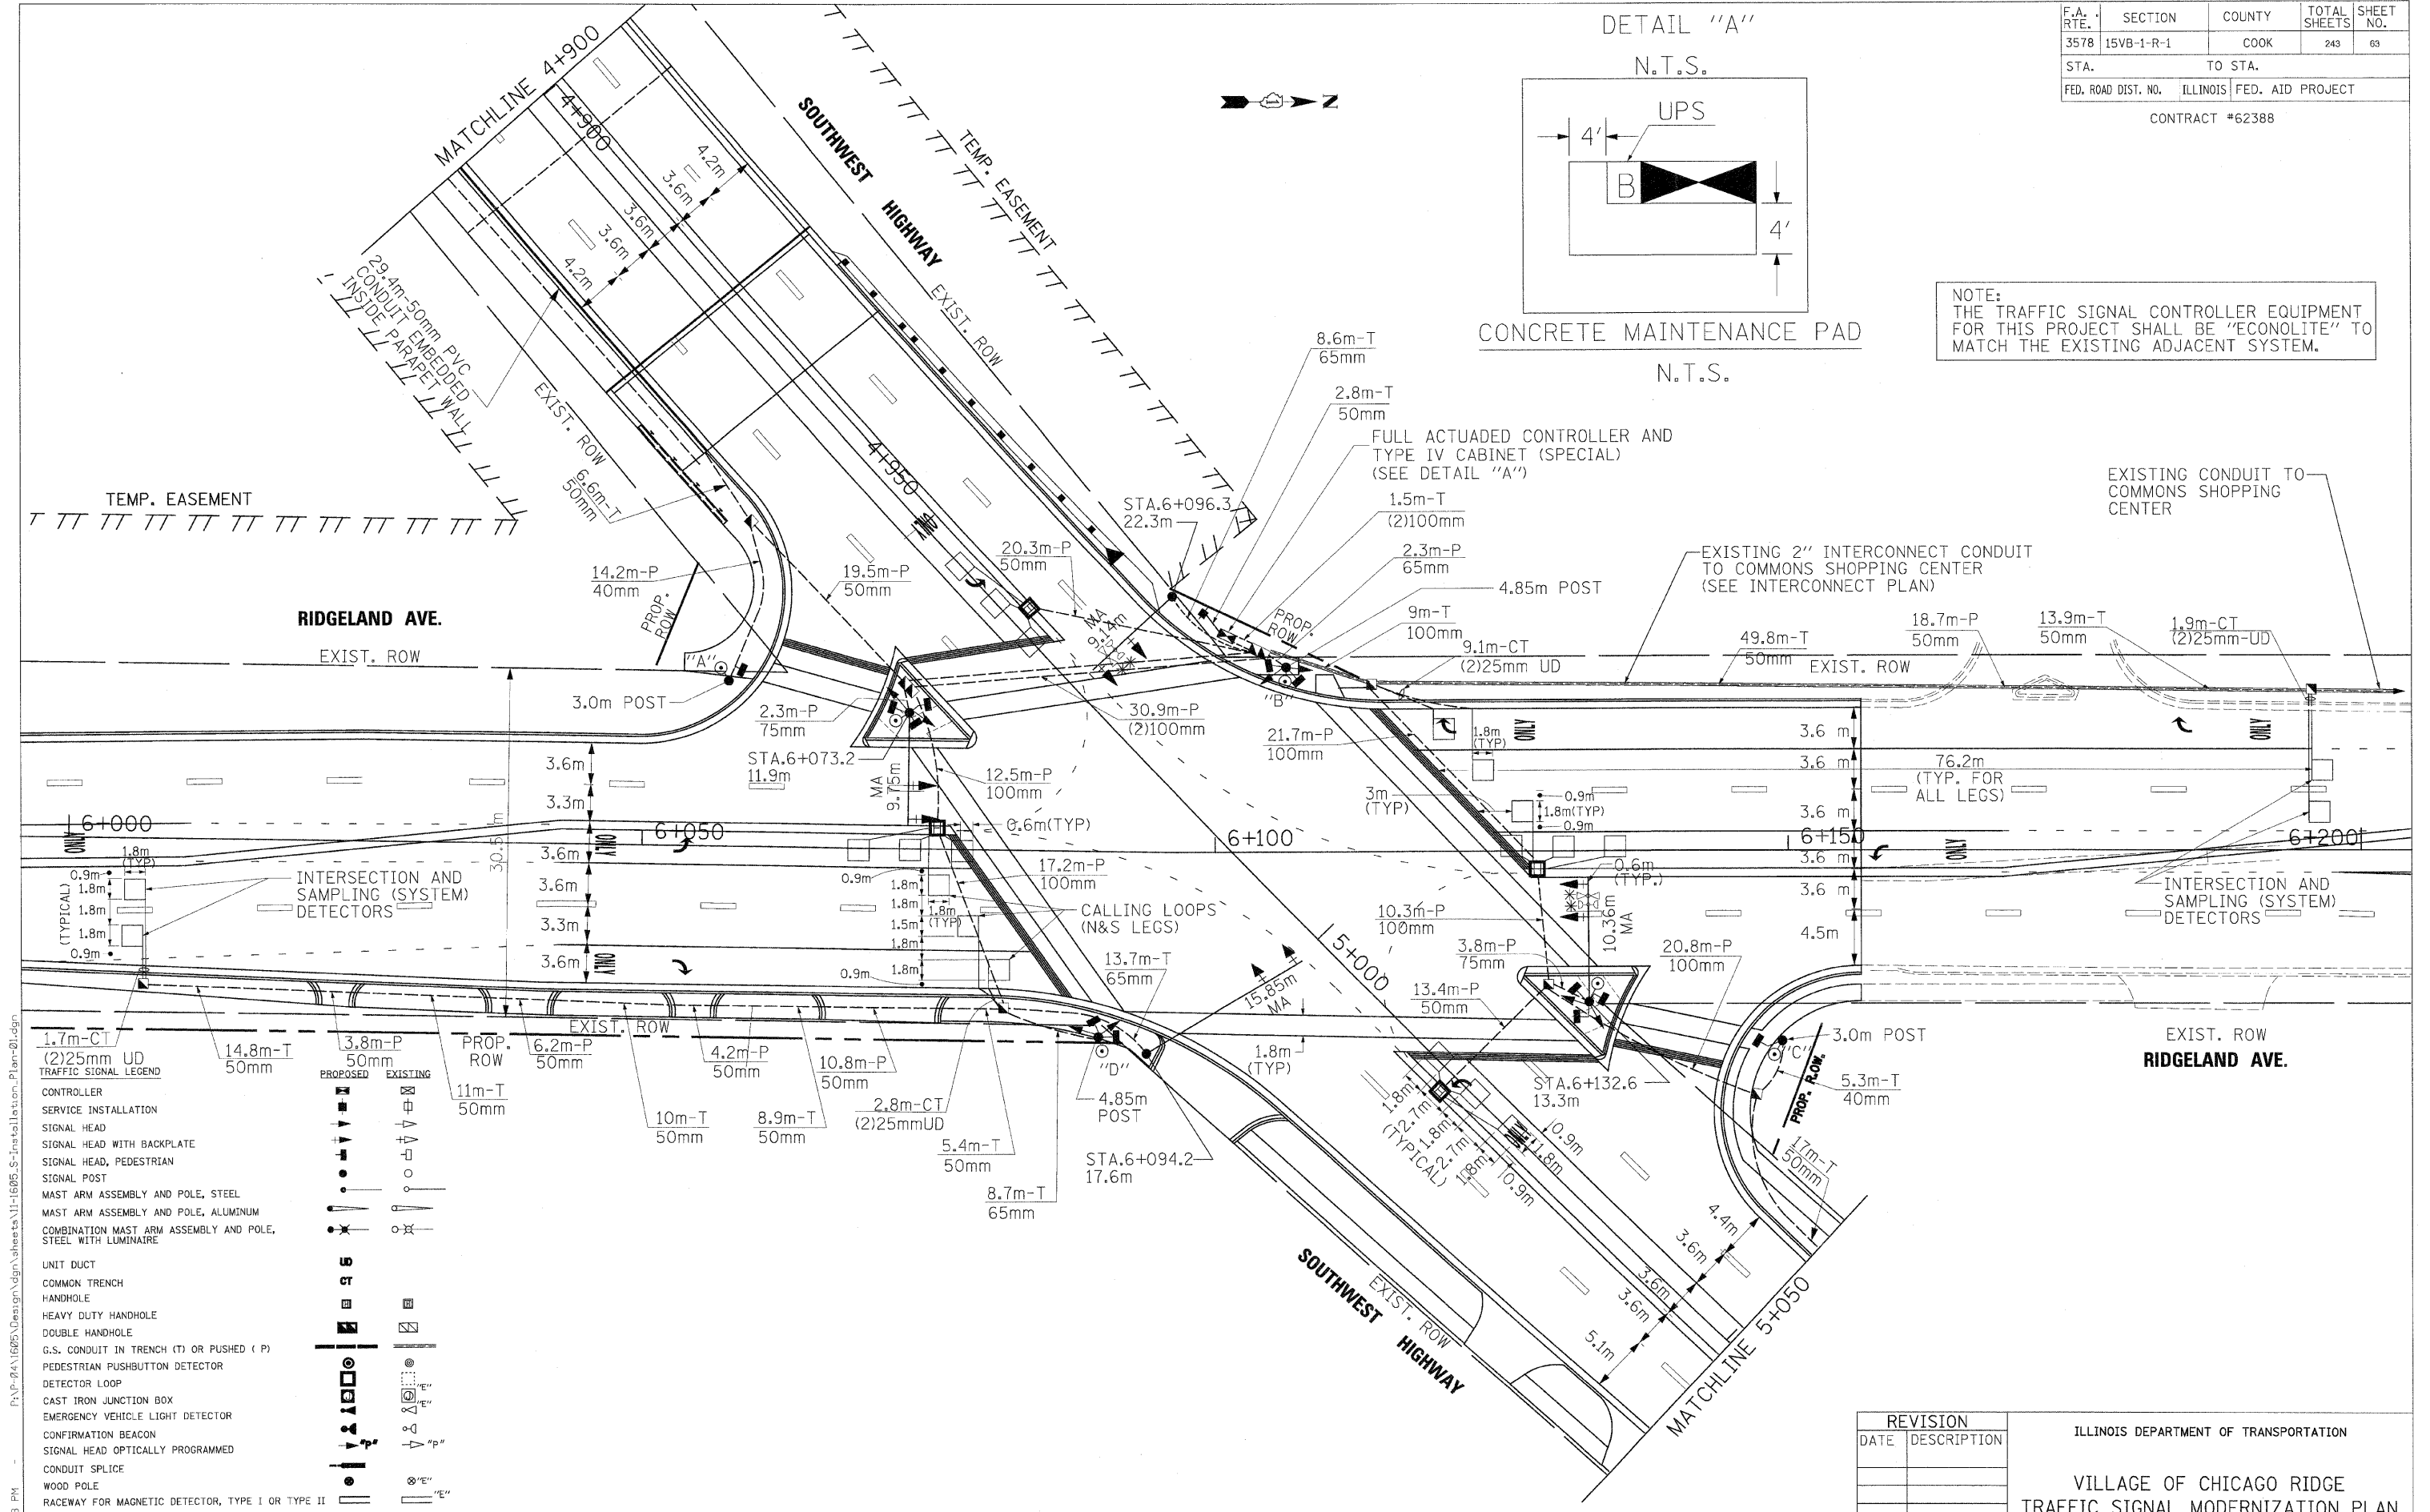

P:\P-04\16005\Design\adgn\sheet11-16005\_S-Installation\_Plan-01.dgn  
 6/16/2009 6:57:48 PM

PROPOSED	EXISTING

\*\* RE-INSTALL THE EXISTING E.V.P. EQUIPMENT TO THE PERMANENT TRAFFIC SIGNAL MODIFICATION.

**INFRASTRUCTURE ENGINEERING** INCORPORATED  
 33 West Monroe | Suite 1540 | Chicago, IL 60603  
 P 312.425.9560 | F 312.425.9564 | www.infrastructure-eng.com

REVISION	
DATE	DESCRIPTION

ILLINOIS DEPARTMENT OF TRANSPORTATION

VILLAGE OF CHICAGO RIDGE  
 TRAFFIC SIGNAL MODERNIZATION PLAN  
 SOUTHWEST HWY/RIDGELAND AVE.

SCALE: 250 m  
 DATE: 06-17-2009

DRAWN: BL  
 DESIGNED BY: ERR  
 CHECKED: RB