
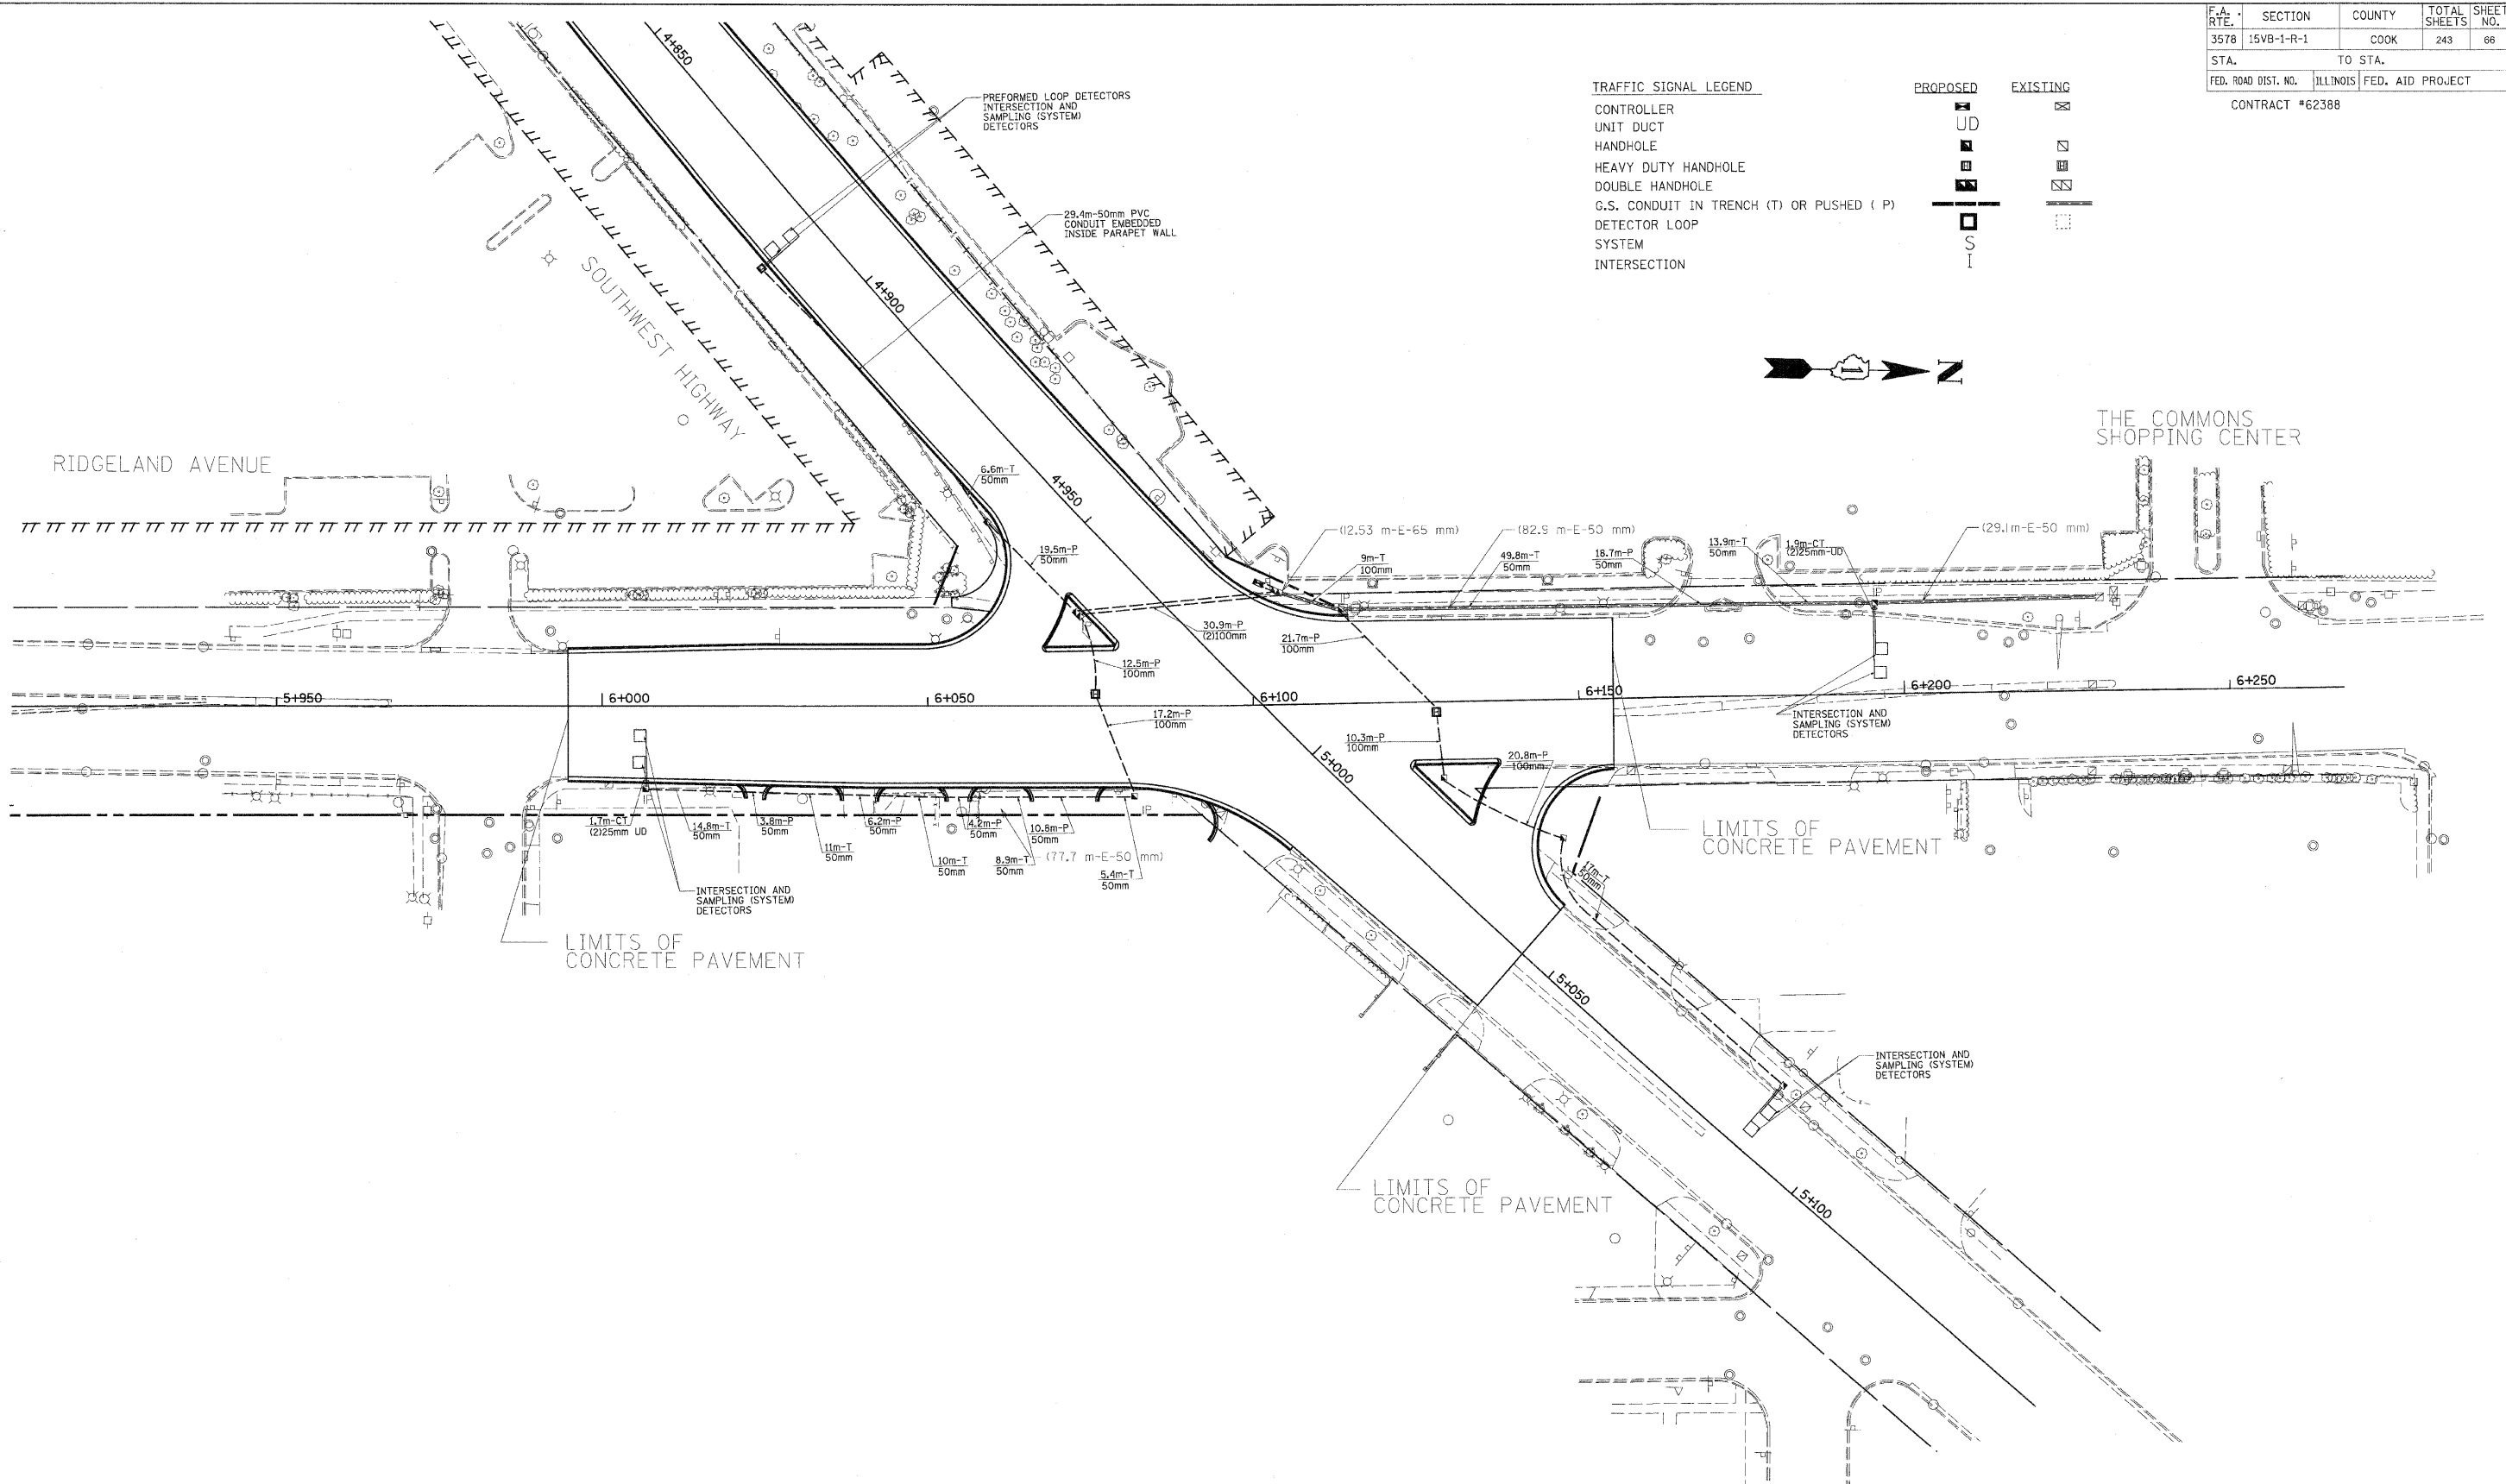
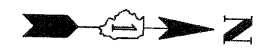


F.A. RTE.	SECTION	COUNTY	TOTAL SHEETS	SHEET NO.
3578	15VB-1-R-1	COOK	243	66
STA.		TO STA.		
FED. ROAD DIST. NO.	ILLINOIS	FED. AID PROJECT		
CONTRACT #62388				

**TRAFFIC SIGNAL LEGEND**

CONTROLLER  
UNIT DUCT  
HANDHOLE  
HEAVY DUTY HANDHOLE  
DOUBLE HANDHOLE  
G.S. CONDUIT IN TRENCH (T) OR PUSHED (P)  
DETECTOR LOOP SYSTEM  
INTERSECTION

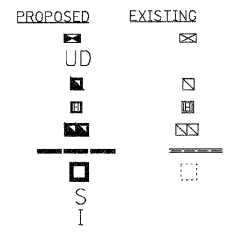

P:\P-04\1605\Design\dgn\sheeta\14-1605\_S-Interconnect-Plan-01.dgn  
6/16/2009 6:59:57 PM

REVISIONS	DATE

ILLINOIS DEPARTMENT OF TRANSPORTATION

VILLAGE OF CHICAGO RIDGE  
PROPOSED INTERCONNECT PLAN  
SOUTHWEST HWY. & RIDGELAND AVE.

**INFRASTRUCTURE ENGINEERING** | INCORPORATED

33 West Monroe | Suite 1540 | Chicago, IL 60603  
P 312.425.9560 | F 312.425.9564 | www.infrastructure-eng.com

SCALE:      DRAWN BY: BL  
DATE: 06-17-2009      DESIGNED BY: ERR  
CHECKED BY: RB