



F.A.U. RTE.	SECTION	COUNTY	TOTAL SHEETS	SHEET NO.
3578	15V B-1-R-1	COOK	243	95
STA.		TO STA.		
FED. ROAD DIST. NO.		ILLINOIS	FED. AID PROJECT	
		CONTRACT NO. 62388		

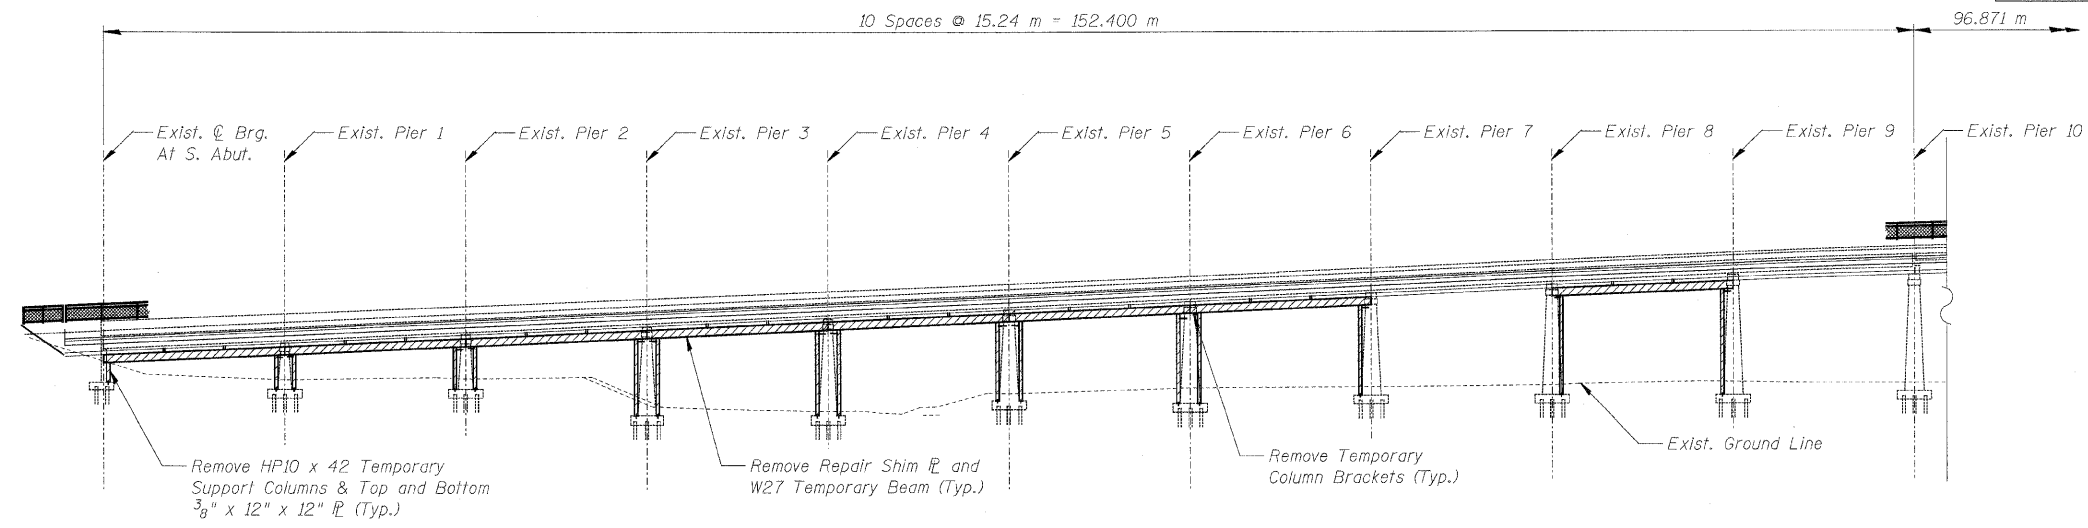

PARTIAL ELEVATION

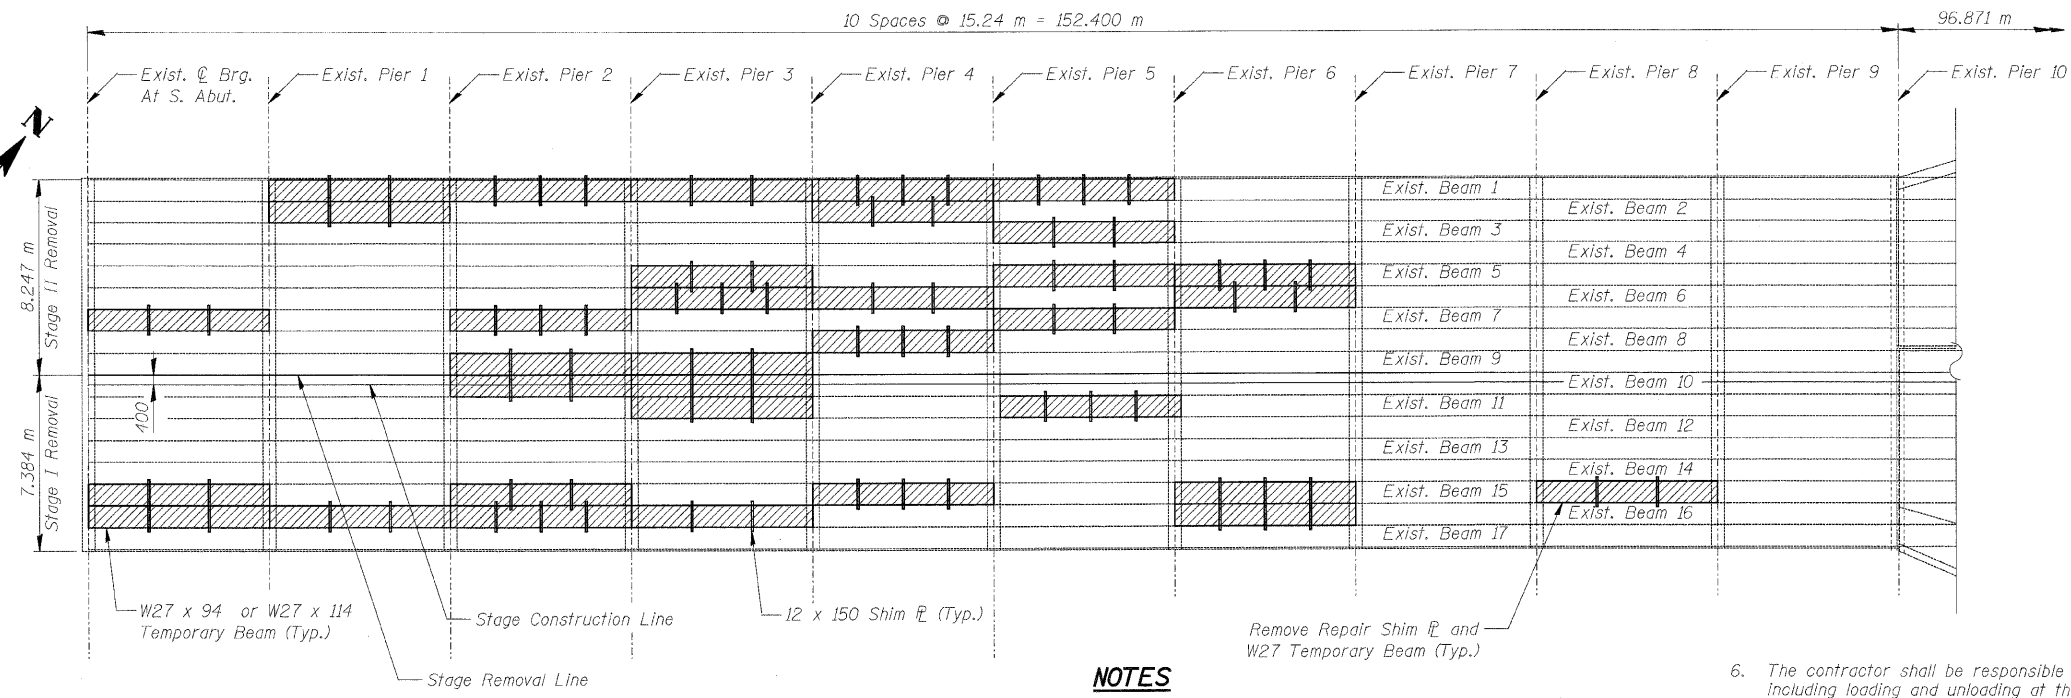

PARTIAL PLAN

LEGEND

- Temporary Superstructure Support Removal
- Existing Structure
- Temporary Support System

NOTES

1. Refer to existing plans if additional details are required. The Existing Bridge Plans and Temporary Support Plans are available from IDOT and will be made available to the Contractor upon written request.
2. Payment for removal of the Temporary Superstructure Support System will be included with Removal of Existing Structures.
3. Work this sheet with sheet Nos. SA5 and SA7.
4. Shim Plates shall be cut along Stage Removal Line in order to maintain support for the existing prestressed box beams that carry traffic during Stage I Construction.
5. The contractor shall salvage all existing steel support members including I-beams, columns, and shims and deliver them to a location specified by the Engineer. The Engineer shall be given at least 48-hour notice before delivery.
6. The contractor shall be responsible for all handling of material including loading and unloading at the designated location. The contractor shall provide suitable blocking to keep all material off the ground and in between consecutive layers. In no event shall the contractor stack the material more than four layers in height. All cost associated with this work including but not limited to removing, handling, delivery (up to 35-miles), and blocking shall not be paid for separately but shall be included in the cost for Erecting Structural Steel.

REVISIONS	
NAME	DATE

ILLINOIS DEPARTMENT OF TRANSPORTATION
TEMPORARY SUPERSTRUCTURE SUPPORT REMOVAL I
SOUTHWEST HIGHWAY OVER
B&O RAILROAD AND STONY CREEK
FAU 3578 SECTION 15V B-1-R-1
STRUCTURE NUMBER 016-2771
COOK COUNTY STATION 4+716.497

SCALE: NONE DRAWN BY: **M. Tryon**
 DATE: 6/17/09 CHECKED BY: **G. Hatlestad**

G:\IDOT\9556_A0\Drawings\STRUCT\08_Temp supp removal.dgn
 6/26/2009 8:58:39 AM
 h:\ceppon\rdwy_l\fig\

