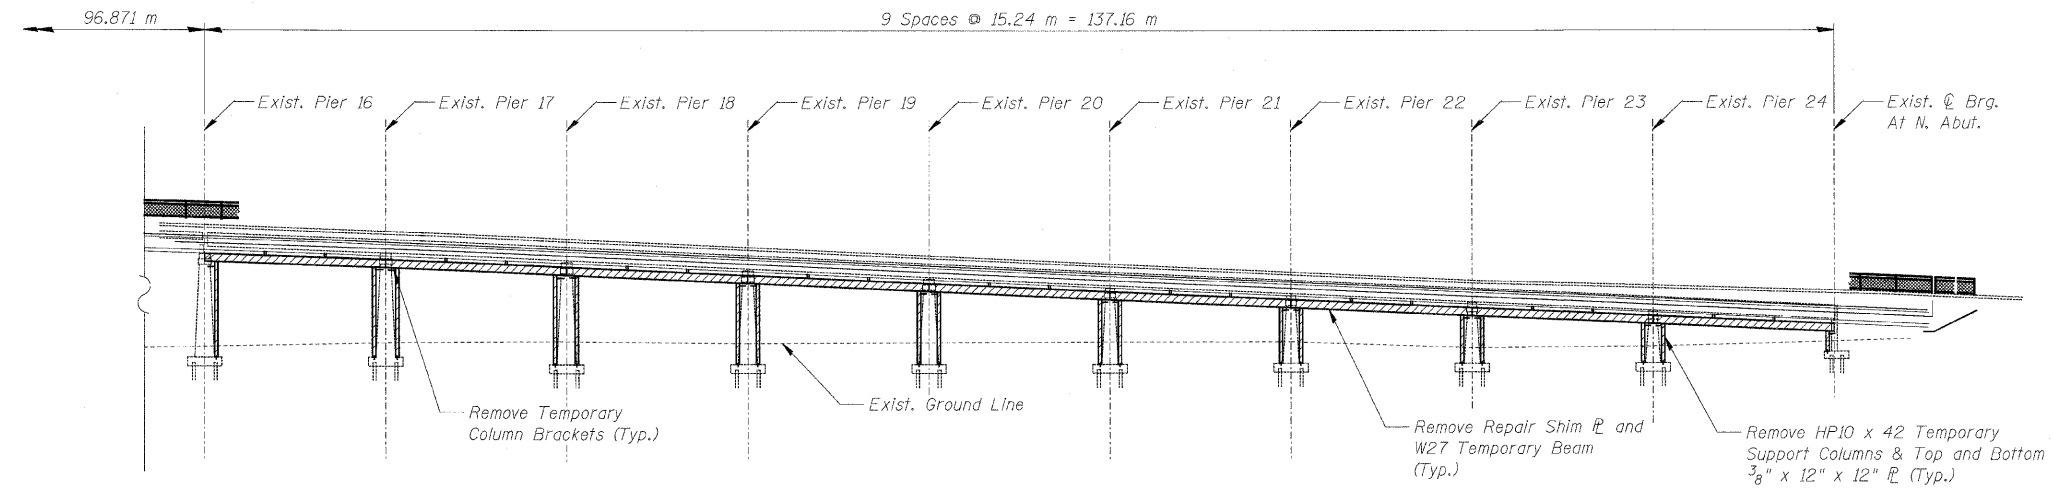
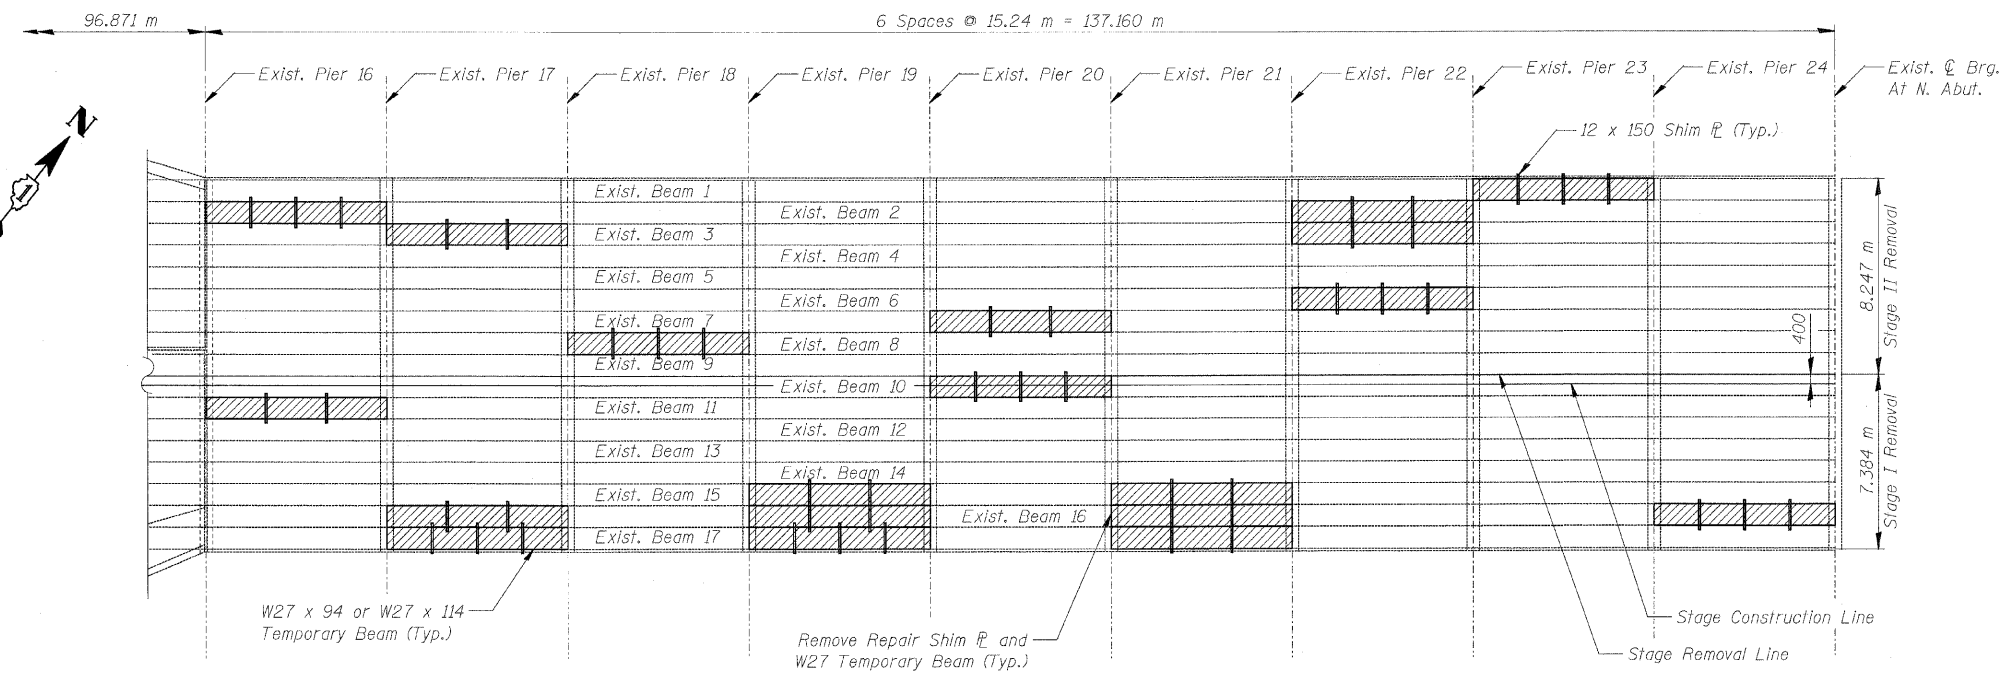


F.A.U. RTE.	SECTION	COUNTY	TOTAL SHEETS	SHEET NO.
3578	15V B-1-R-1	COOK	243	96
STA.		TO STA.		
FED. ROAD DIST. NO.		ILLINOIS	FED. AID PROJECT	
CONTRACT NO. 62388				

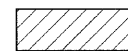

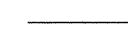


PARTIAL ELEVATION



PARTIAL PLAN

LEGEND

-  Temporary Superstructure Support Removal
-  Existing Structure
-  Temporary Support System

NOTES

1. See Sheet SA8 for notes.

REVISIONS	
NAME	DATE

ILLINOIS DEPARTMENT OF TRANSPORTATION
**TEMPORARY SUPERSTRUCTURE
 SUPPORT REMOVAL II**
 SOUTHWEST HIGHWAY OVER
 B&O RAILROAD AND STONY CREEK
 FAU 3578 SECTION 15V B-1-R-1
 STRUCTURE NUMBER 016-2771
 COOK COUNTY STATION 4+716.497
 SCALE: NONE DRAWN BY: M. Tryon
 DATE: 6/17/09 CHECKED BY: G. Hattestad

G:\NDOT\9556_A0\Drawings\STRUCT\08a_temp_supp_removal.dgn
 6/26/2009 1:38:46 AM
 kkooper@rdwy.lise

