


F.A.U. RTE.	SECTION	COUNTY	TOTAL SHEETS NO.	SHEET NO.
3578	15VB-1-R	COOK	243	202
STA. 4+655.229		TO STA. 4+777.600		
FED. ROAD DIST. NO. 7		ILLINOIS FED. AID PROJECT		

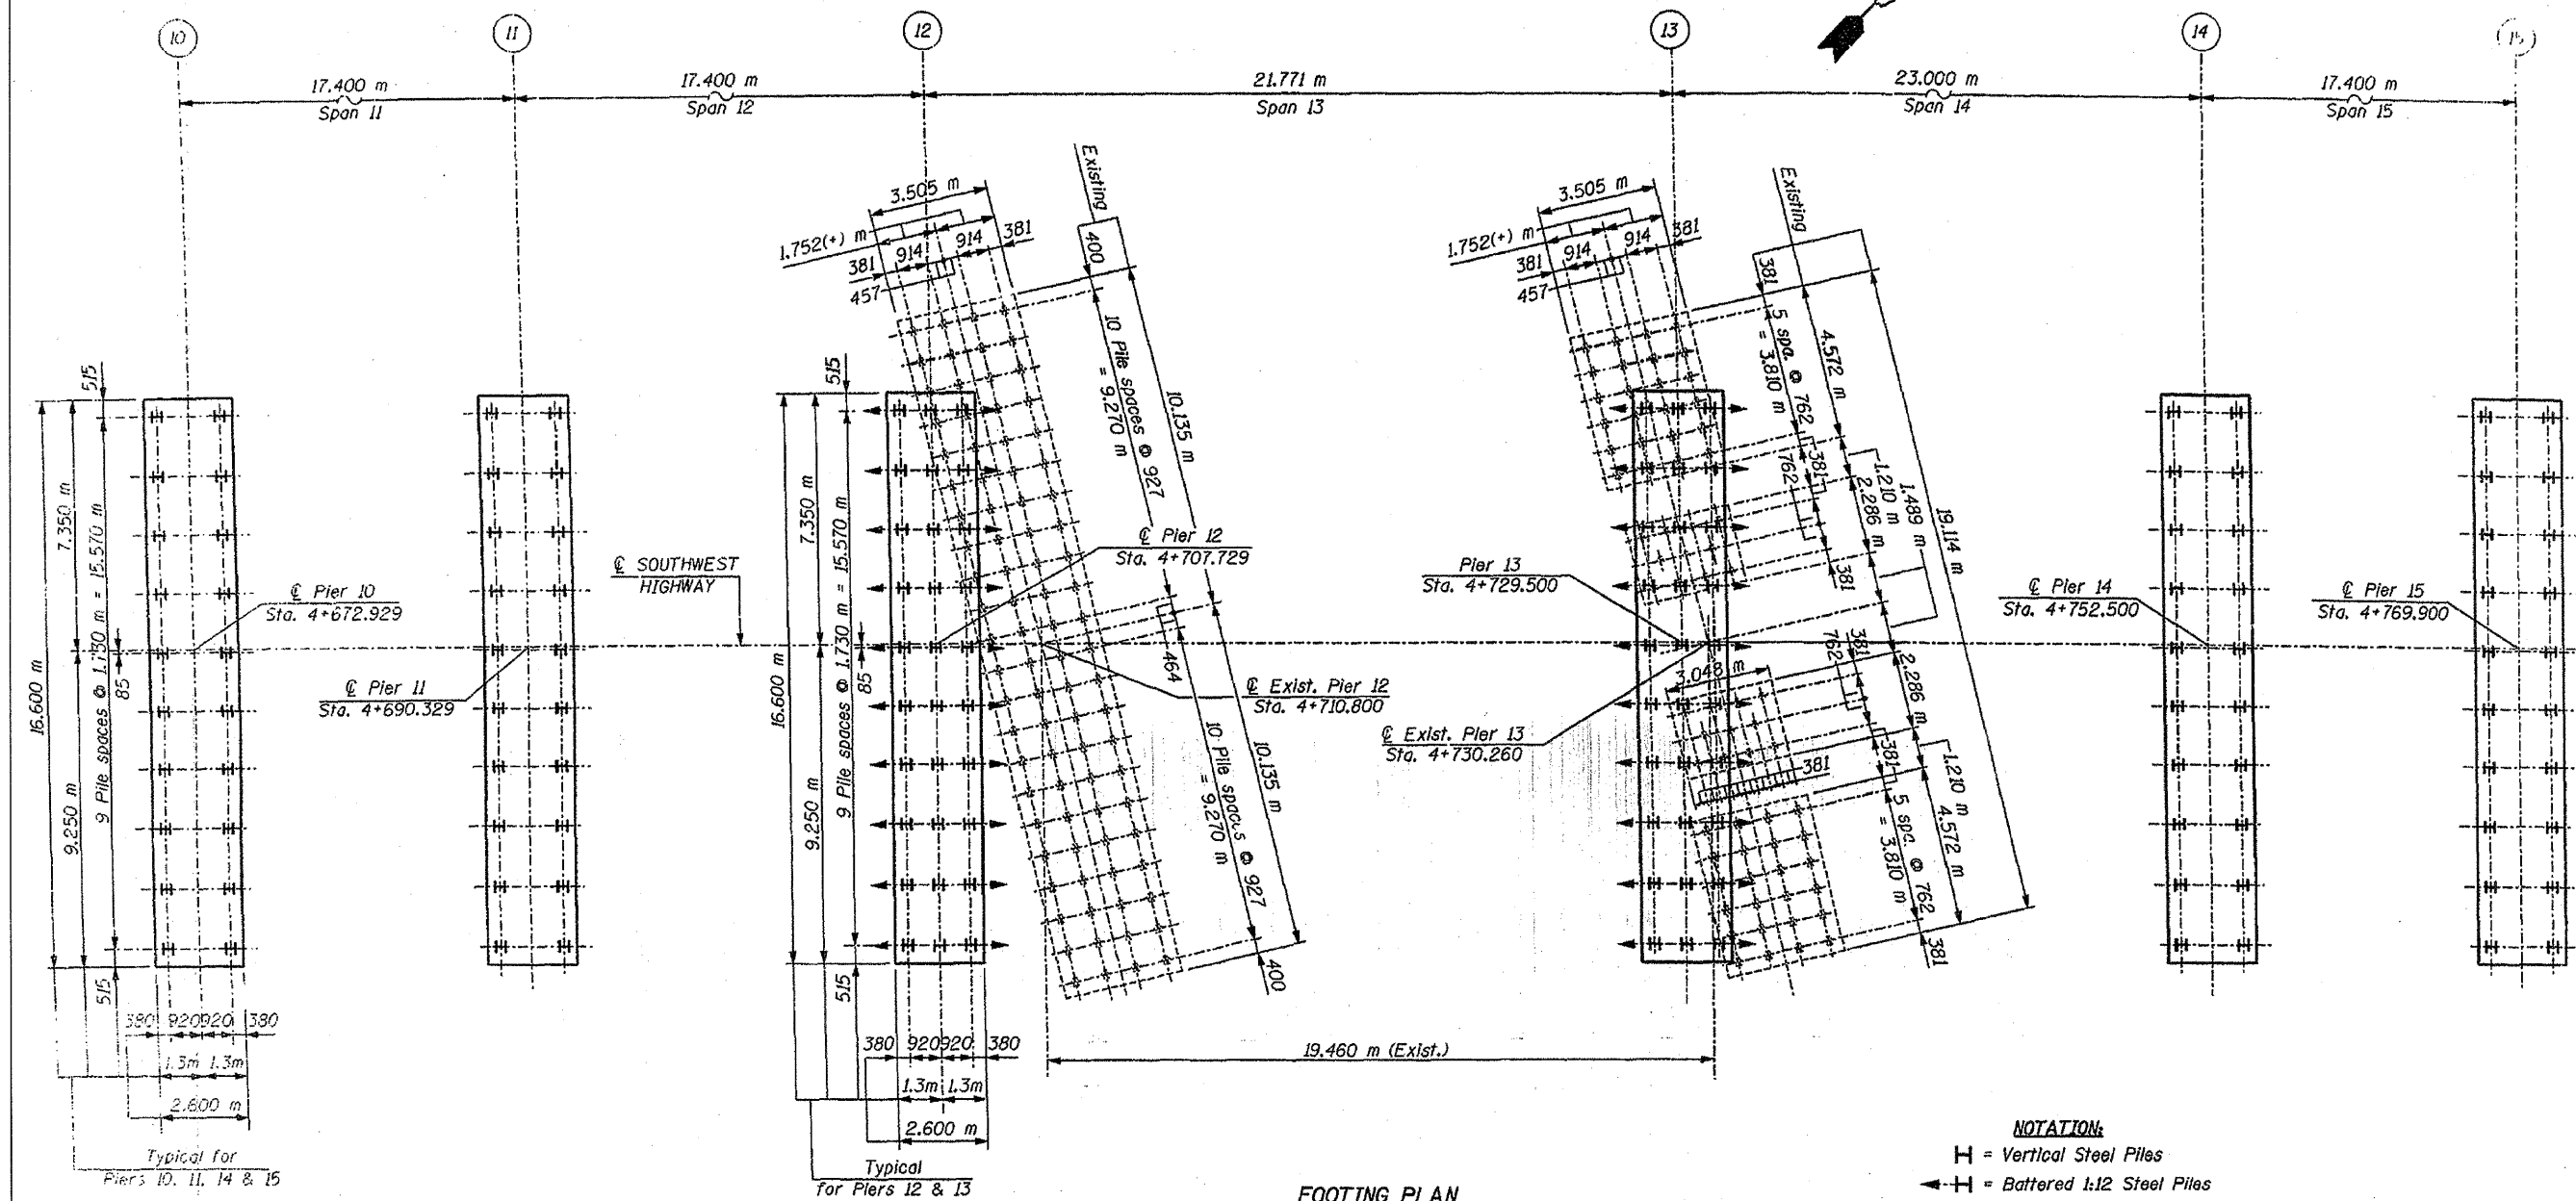

**NOTATION:**  
 H = Vertical Steel Piles  
 H with triangle = Battered 1:12 Steel Piles  
 \* = Existing Timber Piles

**NOTES:**

Footing and Timber Pile layout for existing Piers 12 & 13 shown are from existing plan dated 1934. It shall be the Contractor's responsibility to verify the existing Timber Pile layout in the field and make necessary approved adjustments prior to construction.

Adjustments to the proposed pile locations may be made to allow the piles to be driven alongside the interfering pile subject to the approval of the Engineer.

Any existing Timber Piles @ Piers 12 & 13 that interfere with the new construction of footing shall be cut off as the Engineer may direct. The cost for cutting off the existing piles will be included with the Contract Unit Price for Concrete Structures.

Exact location of the existing Timber Piles shall be determined in the field during the removal of the existing structure.

REVISIONS	
NAME	DATE

ILLINOIS DEPARTMENT OF TRANSPORTATION

**FOOTING PLAN**

SOUTHWEST HIGHWAY OVER  
 B. & O.C.T. RAILROAD AND MELVINA DITCH  
 F.A.U. ROUTE 3578 SEC. 15VB-1-R  
 COOK COUNTY STATION 4+716.471  
 STRUCTURE NO. 016-0463

SCALE: DATE: 6/17/09  
 DRAWN BY: F. MUNIR  
 CHECKED BY: B. SHAH

CHRISTIAN - ROGE & ASSOC.  
 CHICAGO ILLINOIS

FOR INFORMATION ONLY