


Ⓞ SOUTHWEST HIGHWAY

F.A. RTE.	SECTION	COUNTY	TOTAL SHEETS	SHEET NO.
	STA. 4+400		243	222
FED. ROAD DIST. NO.	ILLINOIS FED. AID PROJECT		CONTRACT NO. 62388	
			184	

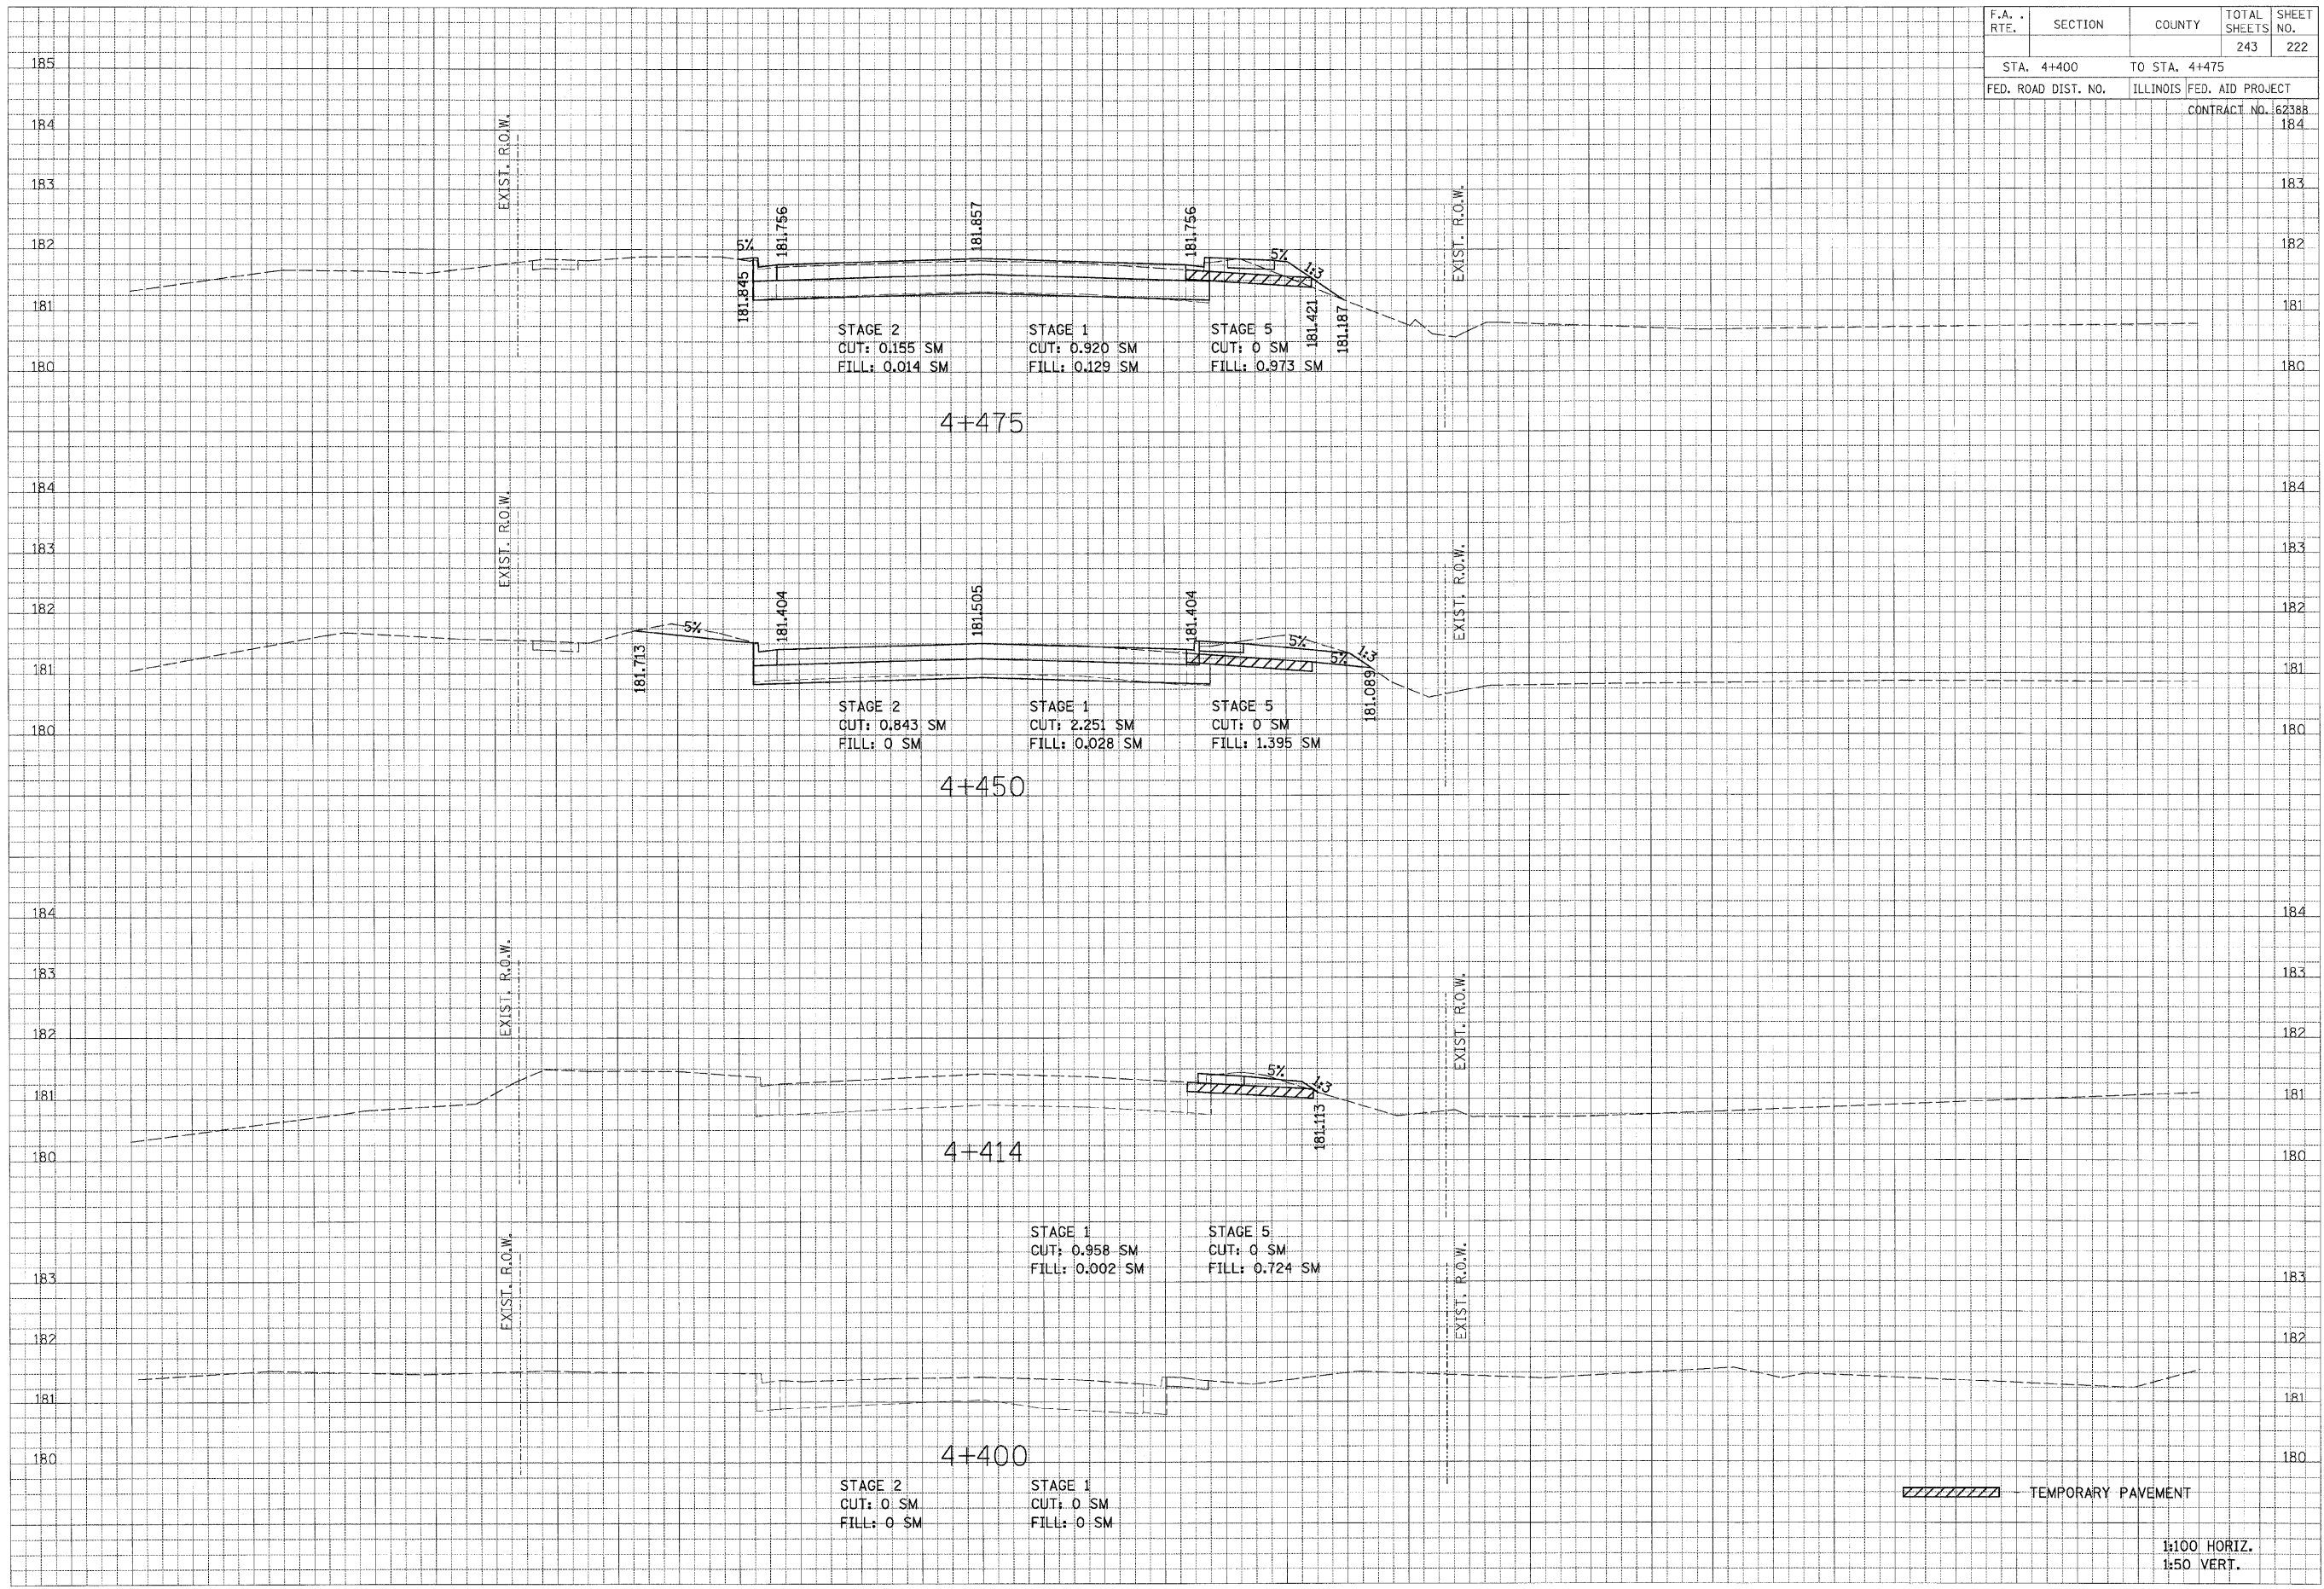

██████████ TEMPORARY PAVEMENT

1:100 HORIZ.
1:50 VERT.

26 24 22 20 18 16 14 12 10 8 6 4 2 0 2 4 6 8 10 12 14 16 18 20 22 24 26 28 30 32 34 36 38

DATE
BY
FINAL SURVEY
SURVEYED
PLOTTED
NOTE BOOK
NO. AREAS
CHECKED

DATE
BY
ORIGINAL SURVEY
SURVEYED
PLOTTED
NOTE BOOK
NO. AREAS
CHECKED



*K:\eppent\rowy_1.lis
6/26/2009 8:28 AM G:\DIT\3556.A\Drawings\Roadway\hans\ksec\Smthxs_3556A.dgn