


☐ SOUTHWEST HIGHWAY

F.A. RTE.	SECTION	COUNTY	TOTAL SHEETS	SHEET NO.
	4+625		243	226
STA. 4+625		TO STA. 4+625		
FED. ROAD DIST. NO.		ILLINOIS FED. AID PROJECT		
CONTRACT NO. 62388				

FINAL SURVEY	DATE
SURVEYED	
PLOTTED	
NOTE BOOK	
AREAS	
CHECKED	
NO.	

ORIGINAL SURVEY	DATE
SURVEYED	
PLOTTED	
NOTE BOOK	
AREAS	
CHECKED	
NO.	

PATRICK ENGINEERING INC.
LISLE, ILLINOIS

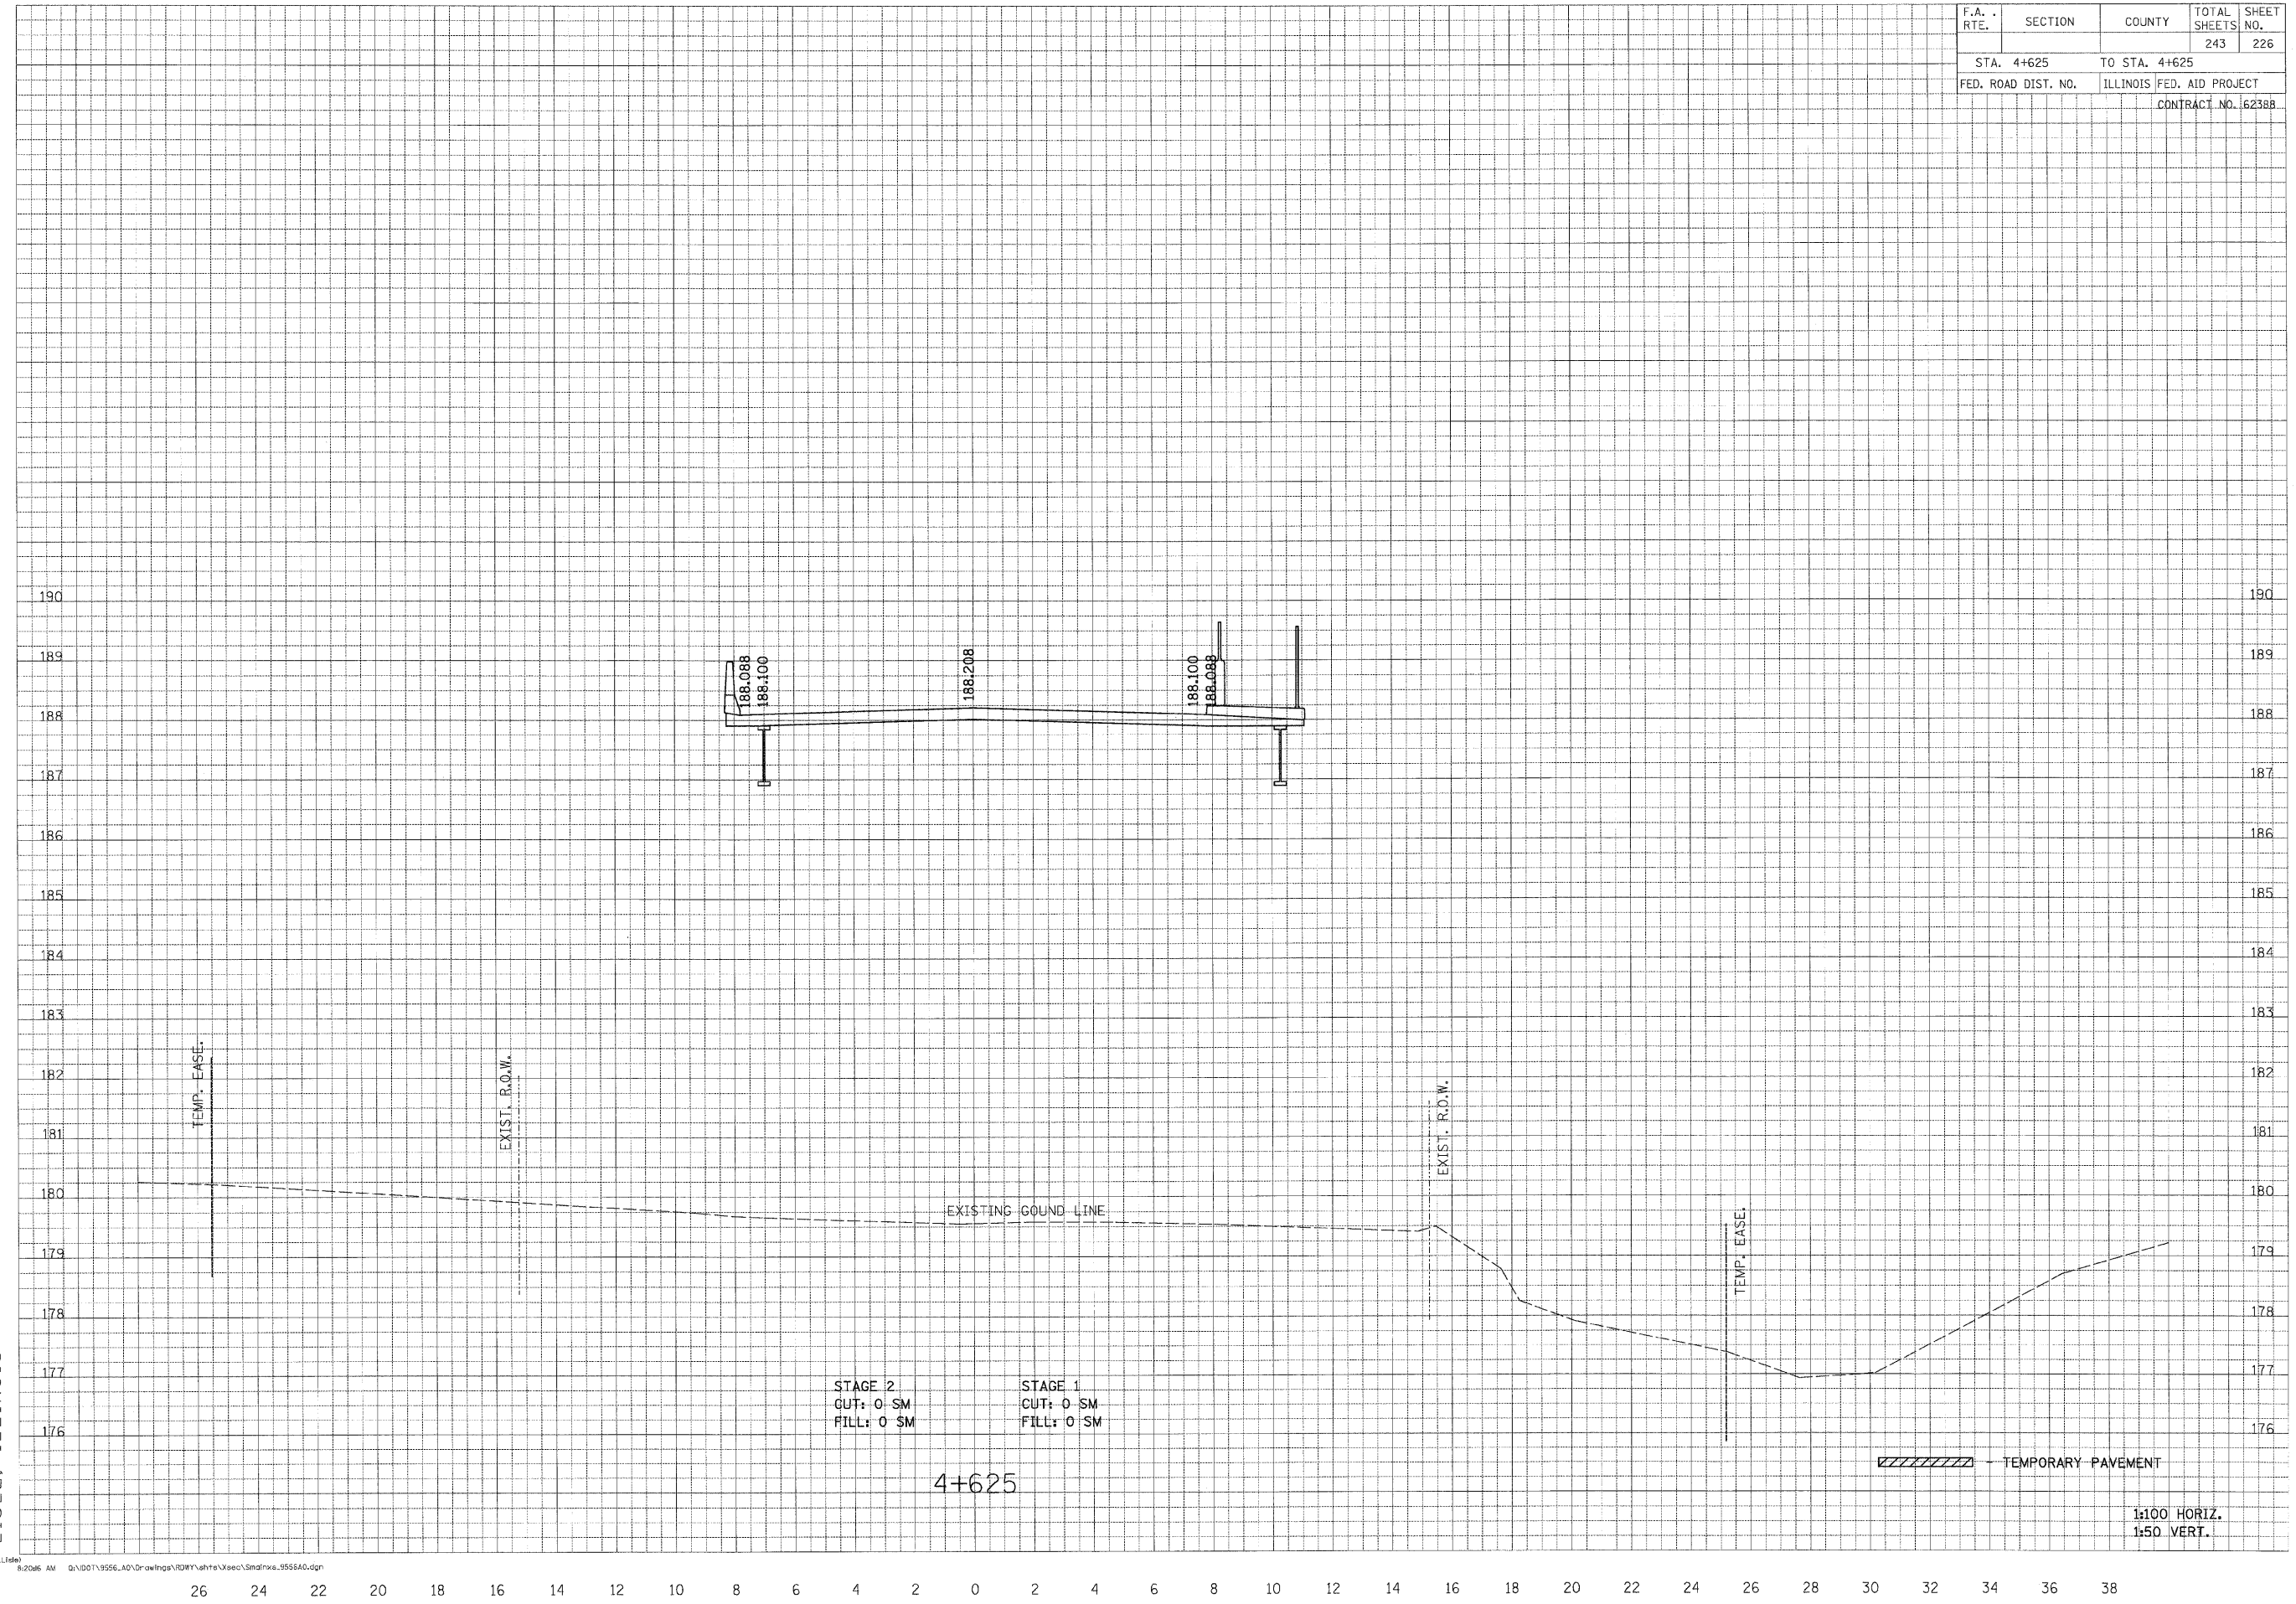

STAGE 2
CUT: 0 SM
FILL: 0 SM

STAGE 1
CUT: 0 SM
FILL: 0 SM

4+625

1:100 HORIZ.
1:50 VERT.

*K:\kopper\rdwy.Ltd\820a6 AM 01\001\9556.A0\Drawings\RDW\rdwy\Xsec\Sm\hxs_9556A0.dgn 6/26/2009

26 24 22 20 18 16 14 12 10 8 6 4 2 0 2 4 6 8 10 12 14 16 18 20 22 24 26 28 30 32 34 36 38