


☐ SOUTHWEST HIGHWAY

F.A. RTE.	SECTION	COUNTY	TOTAL SHEETS	SHEET NO.
			243	233
STA. 4+800		TO STA. 4+825		
FED. ROAD DIST. NO.		ILLINOIS FED. AID PROJECT		
		CONTRACT NO. 6238B		
		190		

DATE _____ BY _____
 SURVEYED _____
 PLOTTED _____
 NOTE BOOK _____
 AREAS CHECKED _____

DATE _____ BY _____
 SURVEYED _____
 PLOTTED _____
 NOTE BOOK _____
 AREAS CHECKED _____

PATRICK ENGINEERING INC.
 LISLE, ILLINOIS

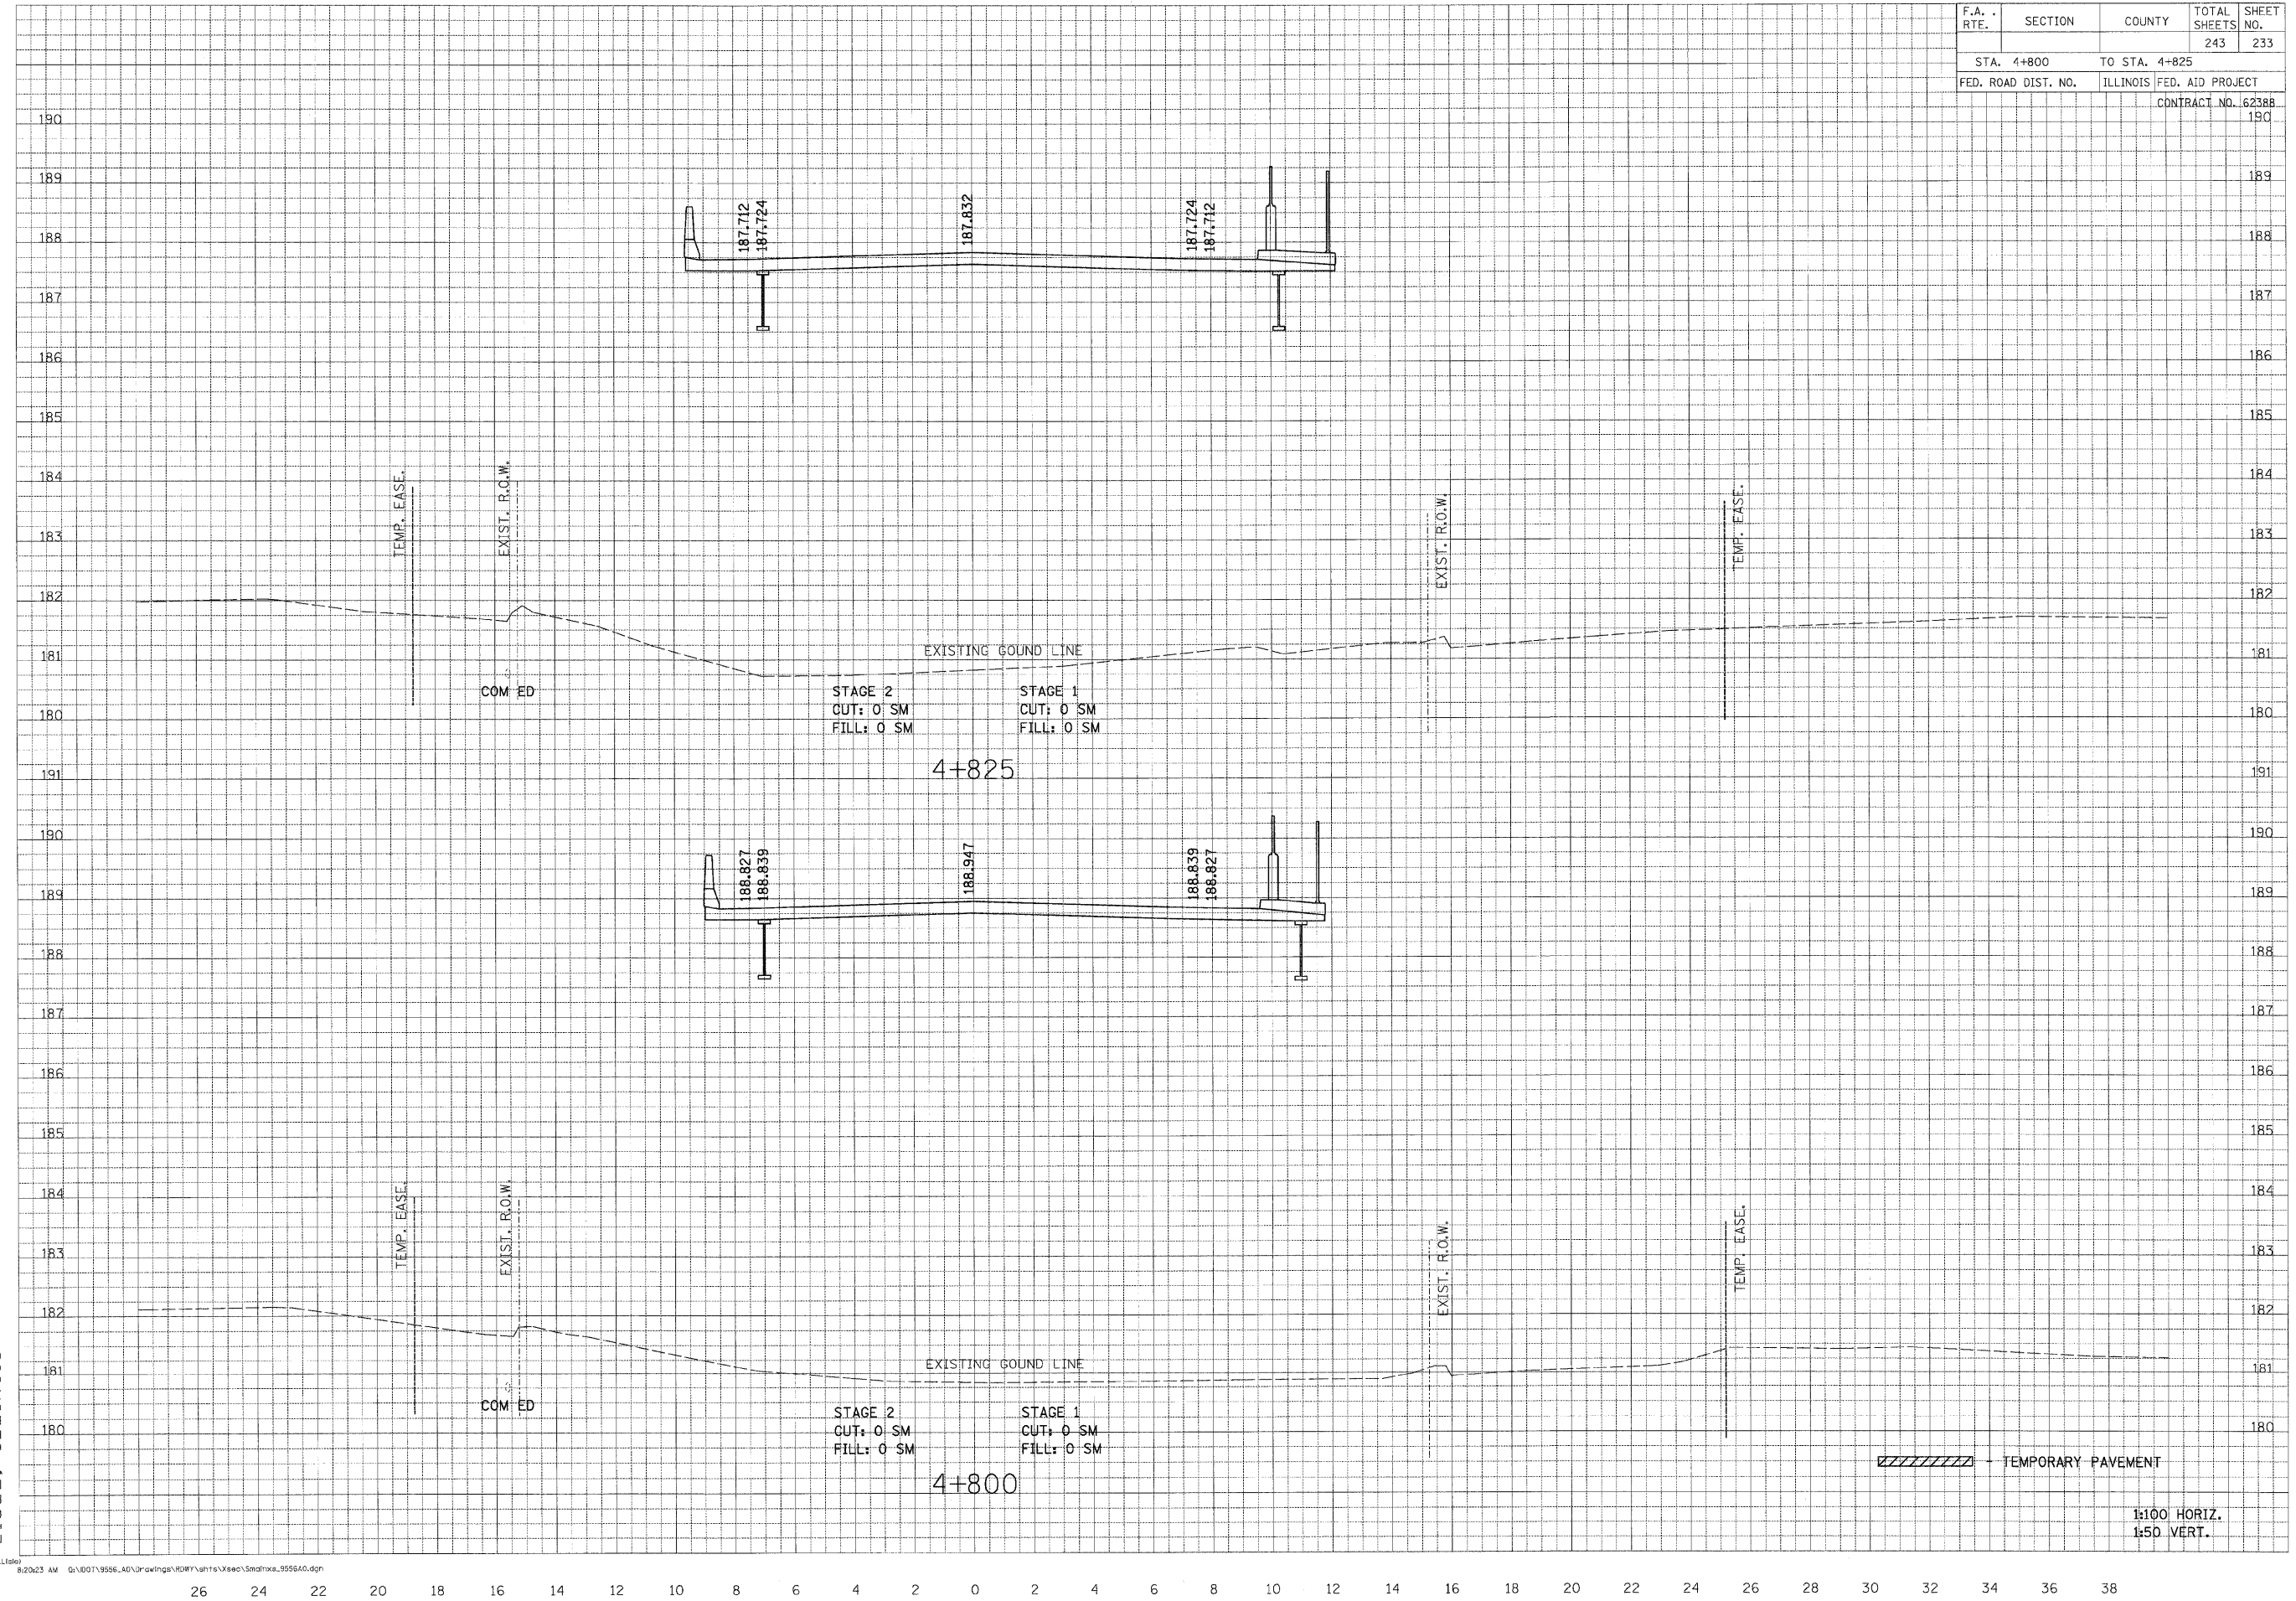

*koeppm\p\pwy.Ltd\p 6/26/2005 8:20:23 AM G:\1001\9556_A0\Drawings\RDW\1st\1st\Xsec\5m\hxa_9556A0.dgn

1:100 HORIZ.
 1:50 VERT.