


☐ SOUTHWEST HIGHWAY

F.A. RTE.	SECTION	COUNTY	TOTAL SHEETS	SHEET NO.
	4+900		243	235
STA. 4+900		TO STA. 4+925		
FED. ROAD DIST. NO.		ILLINOIS FED. AID PROJECT		
CONTRACT NO. 62388				

FINAL SURVEY	BY	DATE
NOTE BOOK NO.		
SURVEYED		
PLOTTED		
AREAS CHECKED		

ORIGINAL SURVEY	BY	DATE
NOTE BOOK NO.		
SURVEYED		
PLOTTED		
AREAS CHECKED		

PATRICK ENGINEERING INC.
LISLE, ILLINOIS

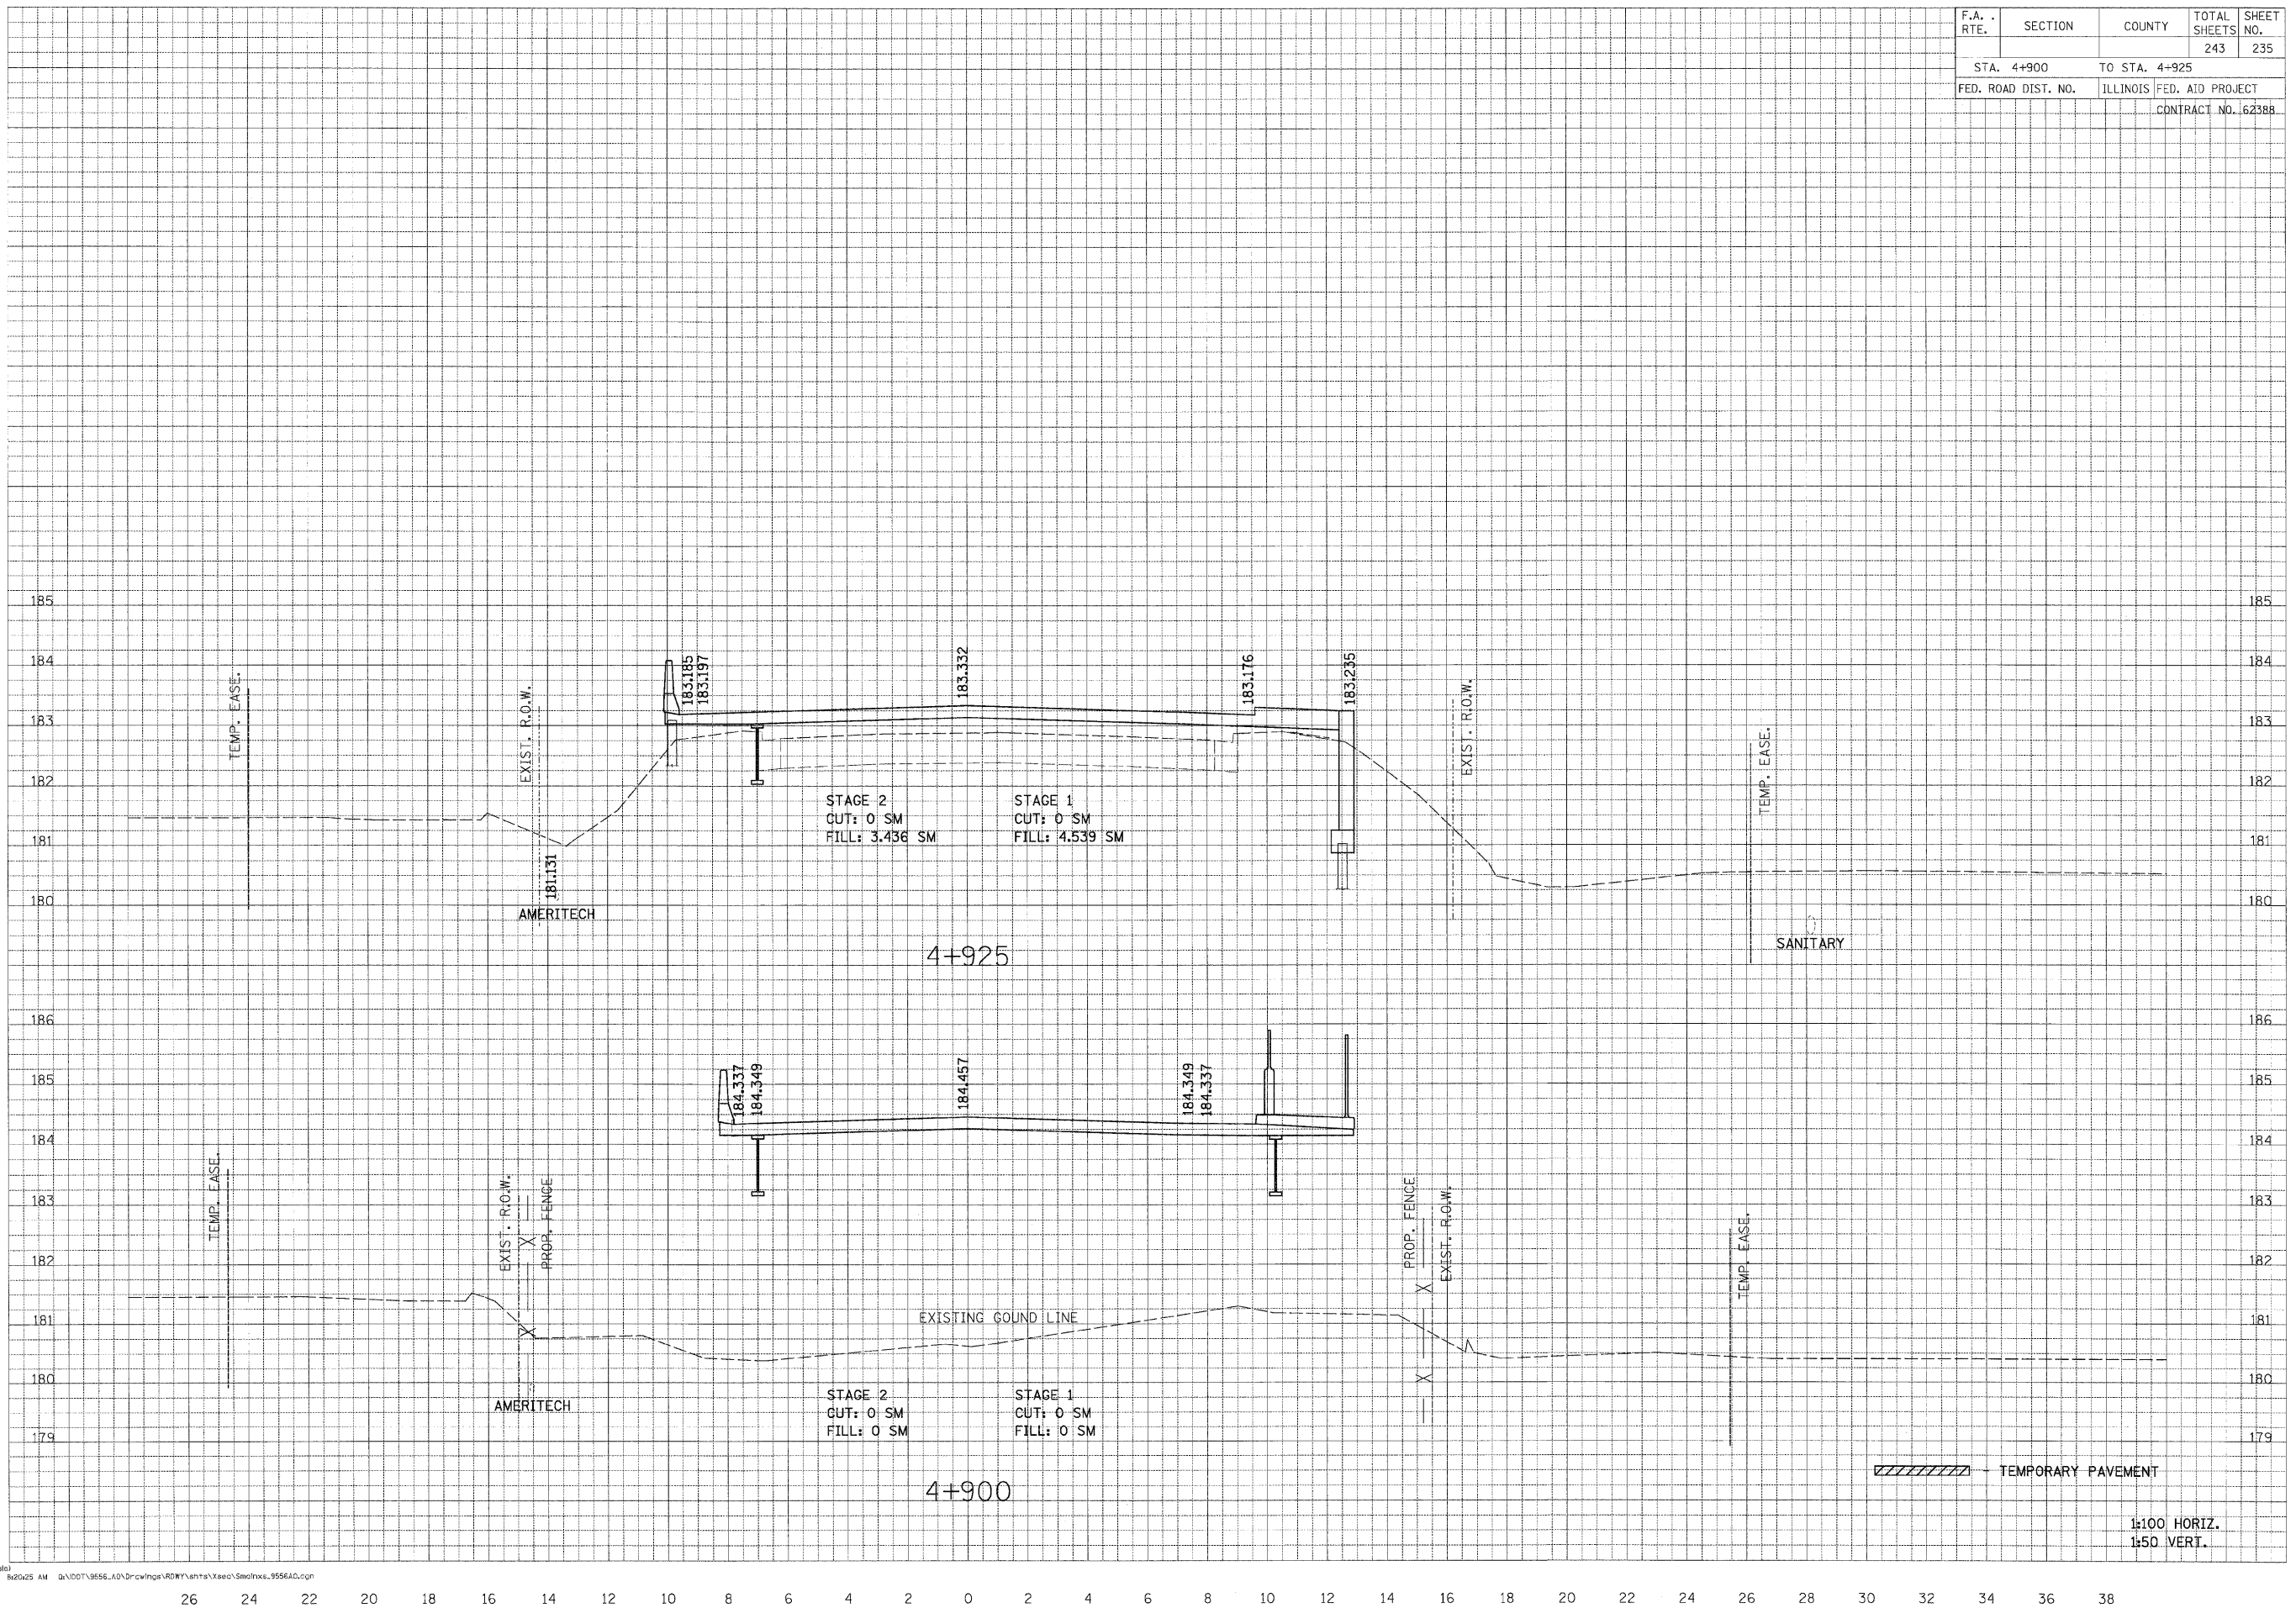

h:\koppert\rdwy_11\tda1
6/26/2009 8:20:25 AM d:\DOT\9556_A0\Drawings\RDWY\antra\Xsec\Simdms_9556AC.dgn

26 24 22 20 18 16 14 12 10 8 6 4 2 0 2 4 6 8 10 12 14 16 18 20 22 24 26 28 30 32 34 36 38