

☐ SOUTHWEST HIGHWAY


F.A. RTE.	SECTION	COUNTY	TOTAL SHEETS	SHEET NO.
	STA. 5+025	TO STA. 5+050	243	238
FED. ROAD DIST. NO.		ILLINOIS FED. AID PROJECT		
CONTRACT NO. 162388				

DATE \_\_\_\_\_ BY \_\_\_\_\_  
 SURVEYED \_\_\_\_\_  
 PLOTTED \_\_\_\_\_  
 NOTE BOOK \_\_\_\_\_  
 AREAS CHECKED \_\_\_\_\_

DATE \_\_\_\_\_ BY \_\_\_\_\_  
 ORIGINAL SURVEYED \_\_\_\_\_  
 PLOTTED \_\_\_\_\_  
 NOTE BOOK \_\_\_\_\_  
 AREAS CHECKED \_\_\_\_\_



\*Koeppen/Rowley (116) 6/26/2009 6:26:30 AM Q:\0101\9556\_A0\Drawings\RD\116\Final\Spec\Std\hxs\_9556A0.dgn

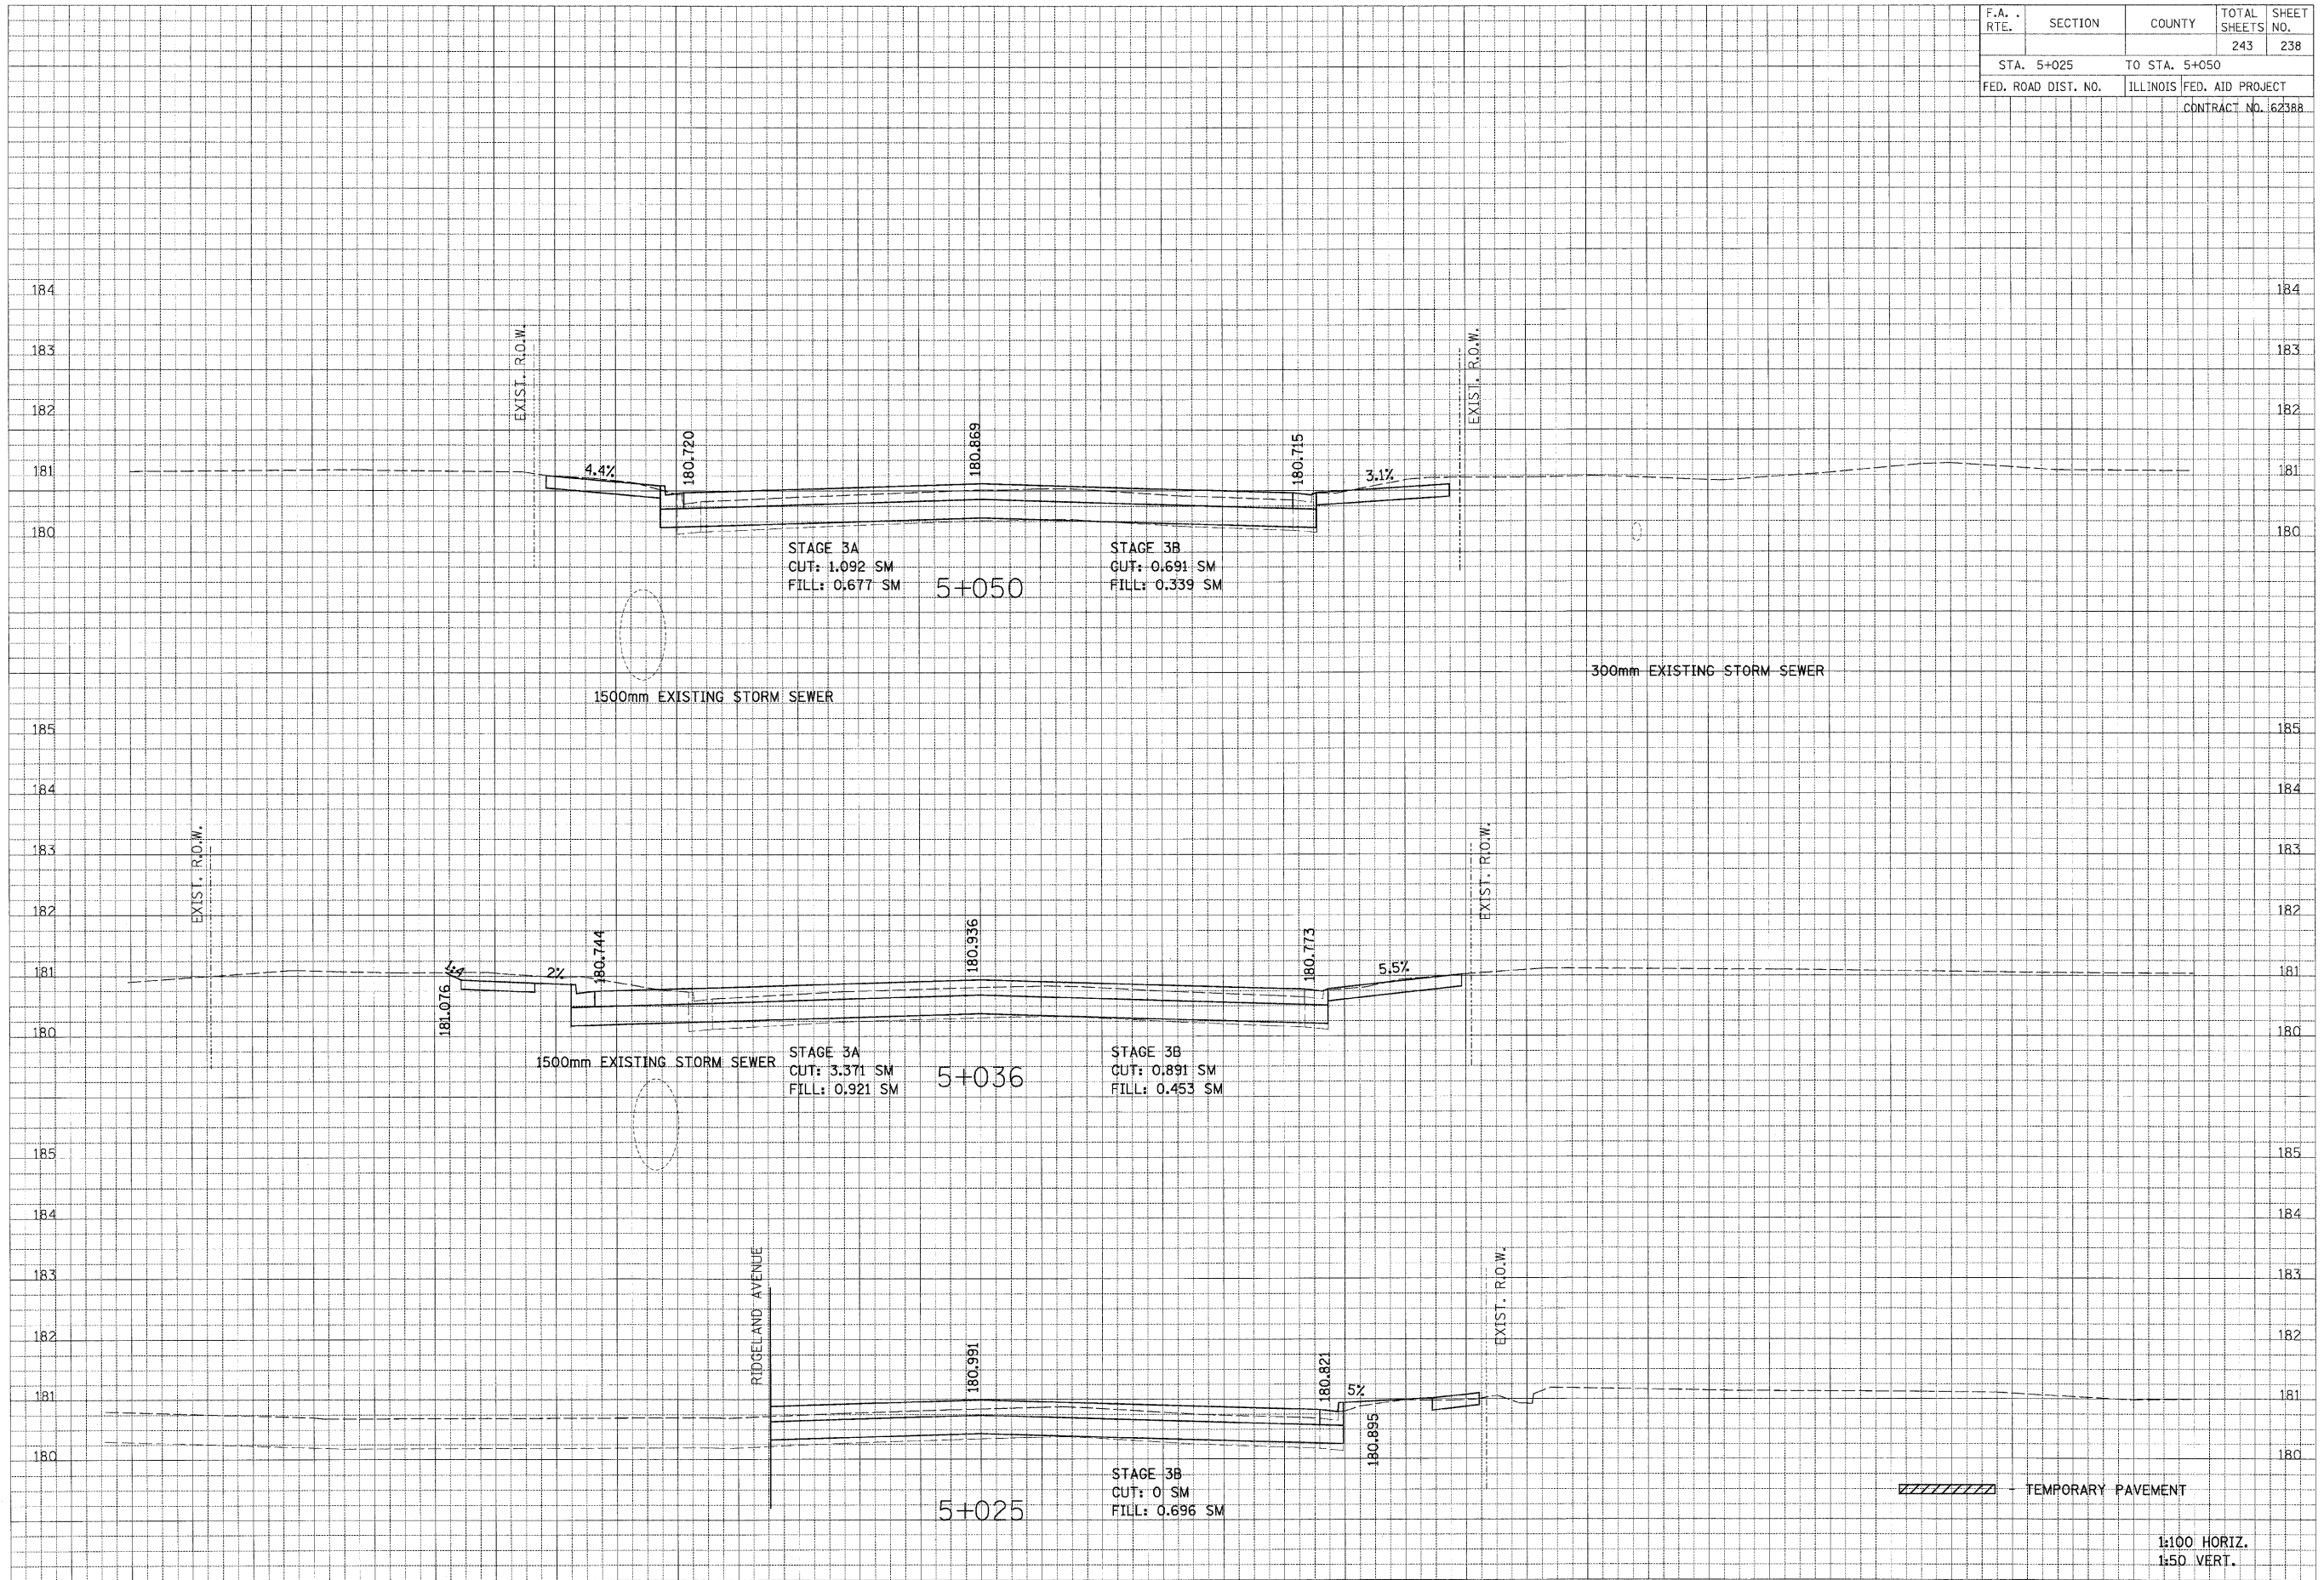

26 24 22 20 18 16 14 12 10 8 6 4 2 0 2 4 6 8 10 12 14 16 18 20 22 24 26 28 30 32 34 36 38

1:100 HORIZ.  
1:50 VERT.