


☐ SOUTHWEST HIGHWAY

F.A. RTE.	SECTION	COUNTY	TOTAL SHEETS	SHEET NO.
	STA. 5+077	TO STA. 5+100	243	239
FED. ROAD DIST. NO.	ILLINOIS FED. AID PROJECT		CONTRACT NO. 6238B	

FINAL SURVEY NO.	DATE
BY	
SURVEYED	
PLOTTED	
NOTE BOOK NO.	
AREAS CHECKED	

ORIGINAL SURVEY NO.	DATE
BY	
SURVEYED	
PLOTTED	
NOTE BOOK NO.	
AREAS CHECKED	

PATRICK ENGINEERING INC.
LISLE, ILLINOIS

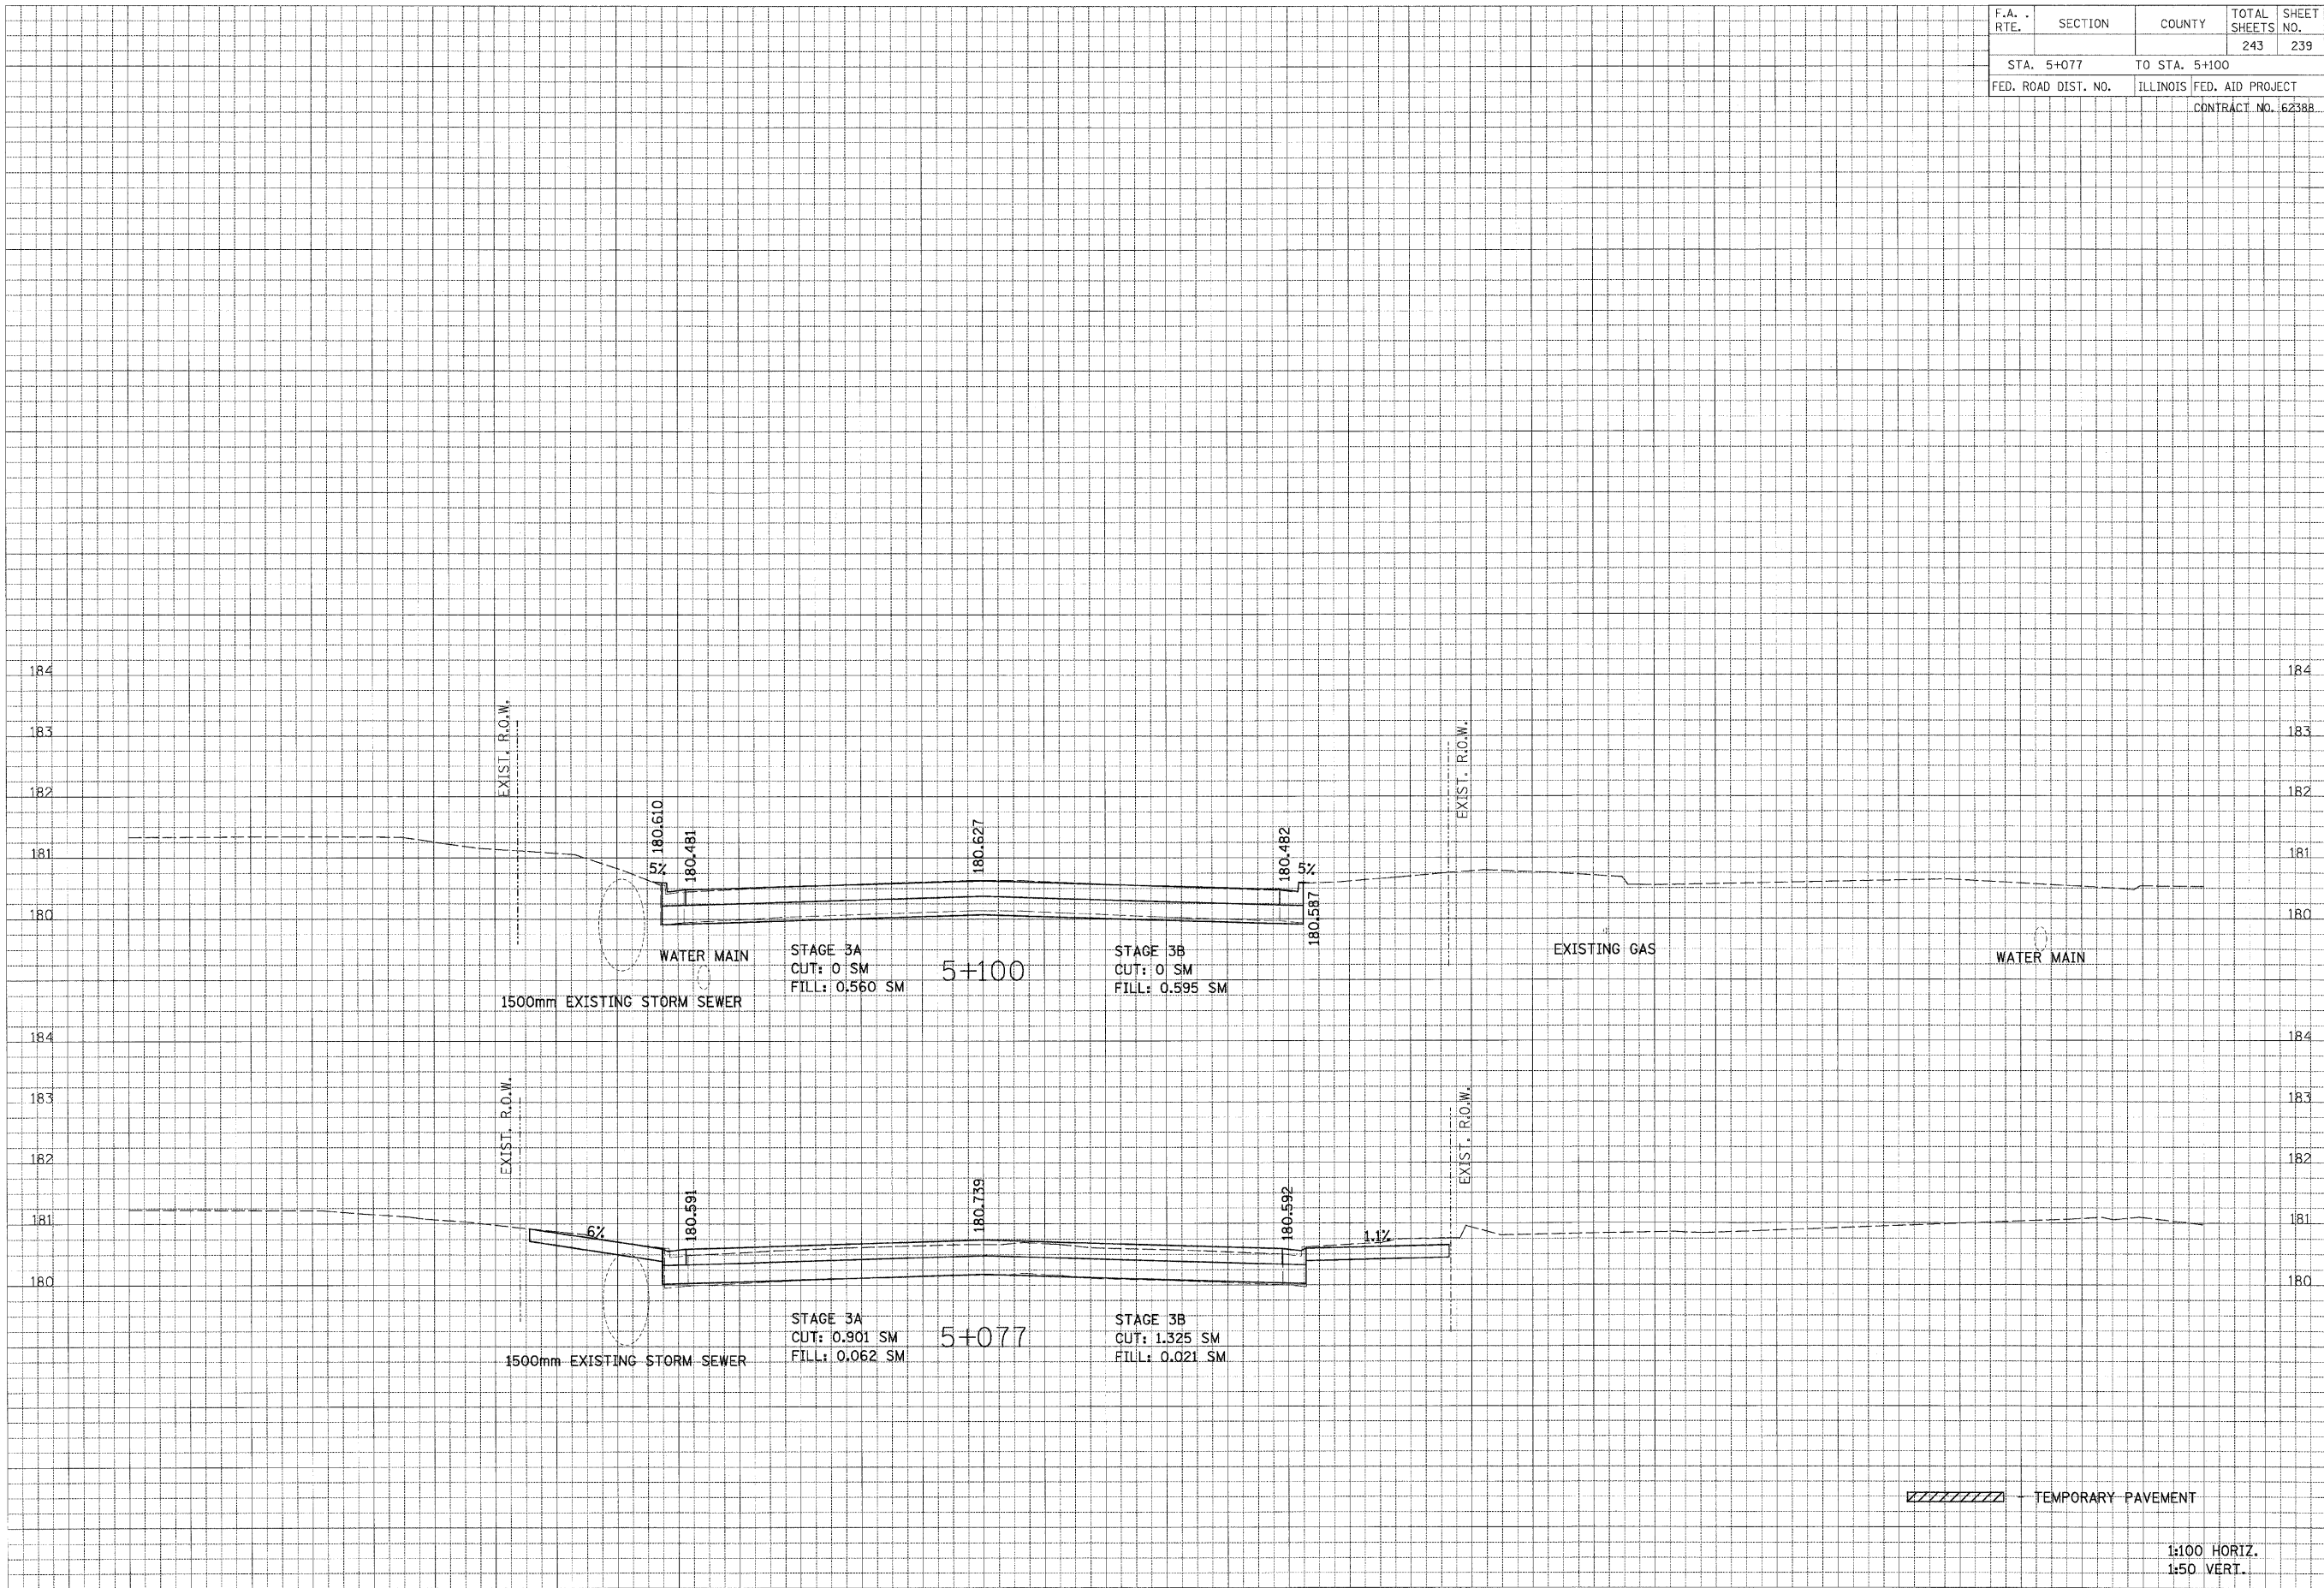

6/26/2009 8:20:33 AM G:\DOT\9556_A01\Drawings\RD\HW\antra\Xsec\3rd\hxa_955640.dgn

26 24 22 20 18 16 14 12 10 8 6 4 2 0 2 4 6 8 10 12 14 16 18 20 22 24 26 28 30 32 34 36 38