


CL RIDGELAND AVENUE

F.A. RTE.	SECTION	COUNTY	TOTAL SHEETS	SHEET NO.
			243	241
STA. TO STA.				
FED. ROAD DIST. NO.		ILLINOIS	FED. AID PROJECT	
CONTRACT NO. 62388				

FINAL SURVEY	BY	DATE
SURVEY PLOTTED		
NOTE BOOK		
AREAS CHECKED		
NO.		

ORIGINAL SURVEY	BY	DATE
SURVEY PLOTTED		
NOTE BOOK		
AREAS CHECKED		
NO.		

**PATRICK ENGINEERING INC.**  
LISLE, ILLINOIS

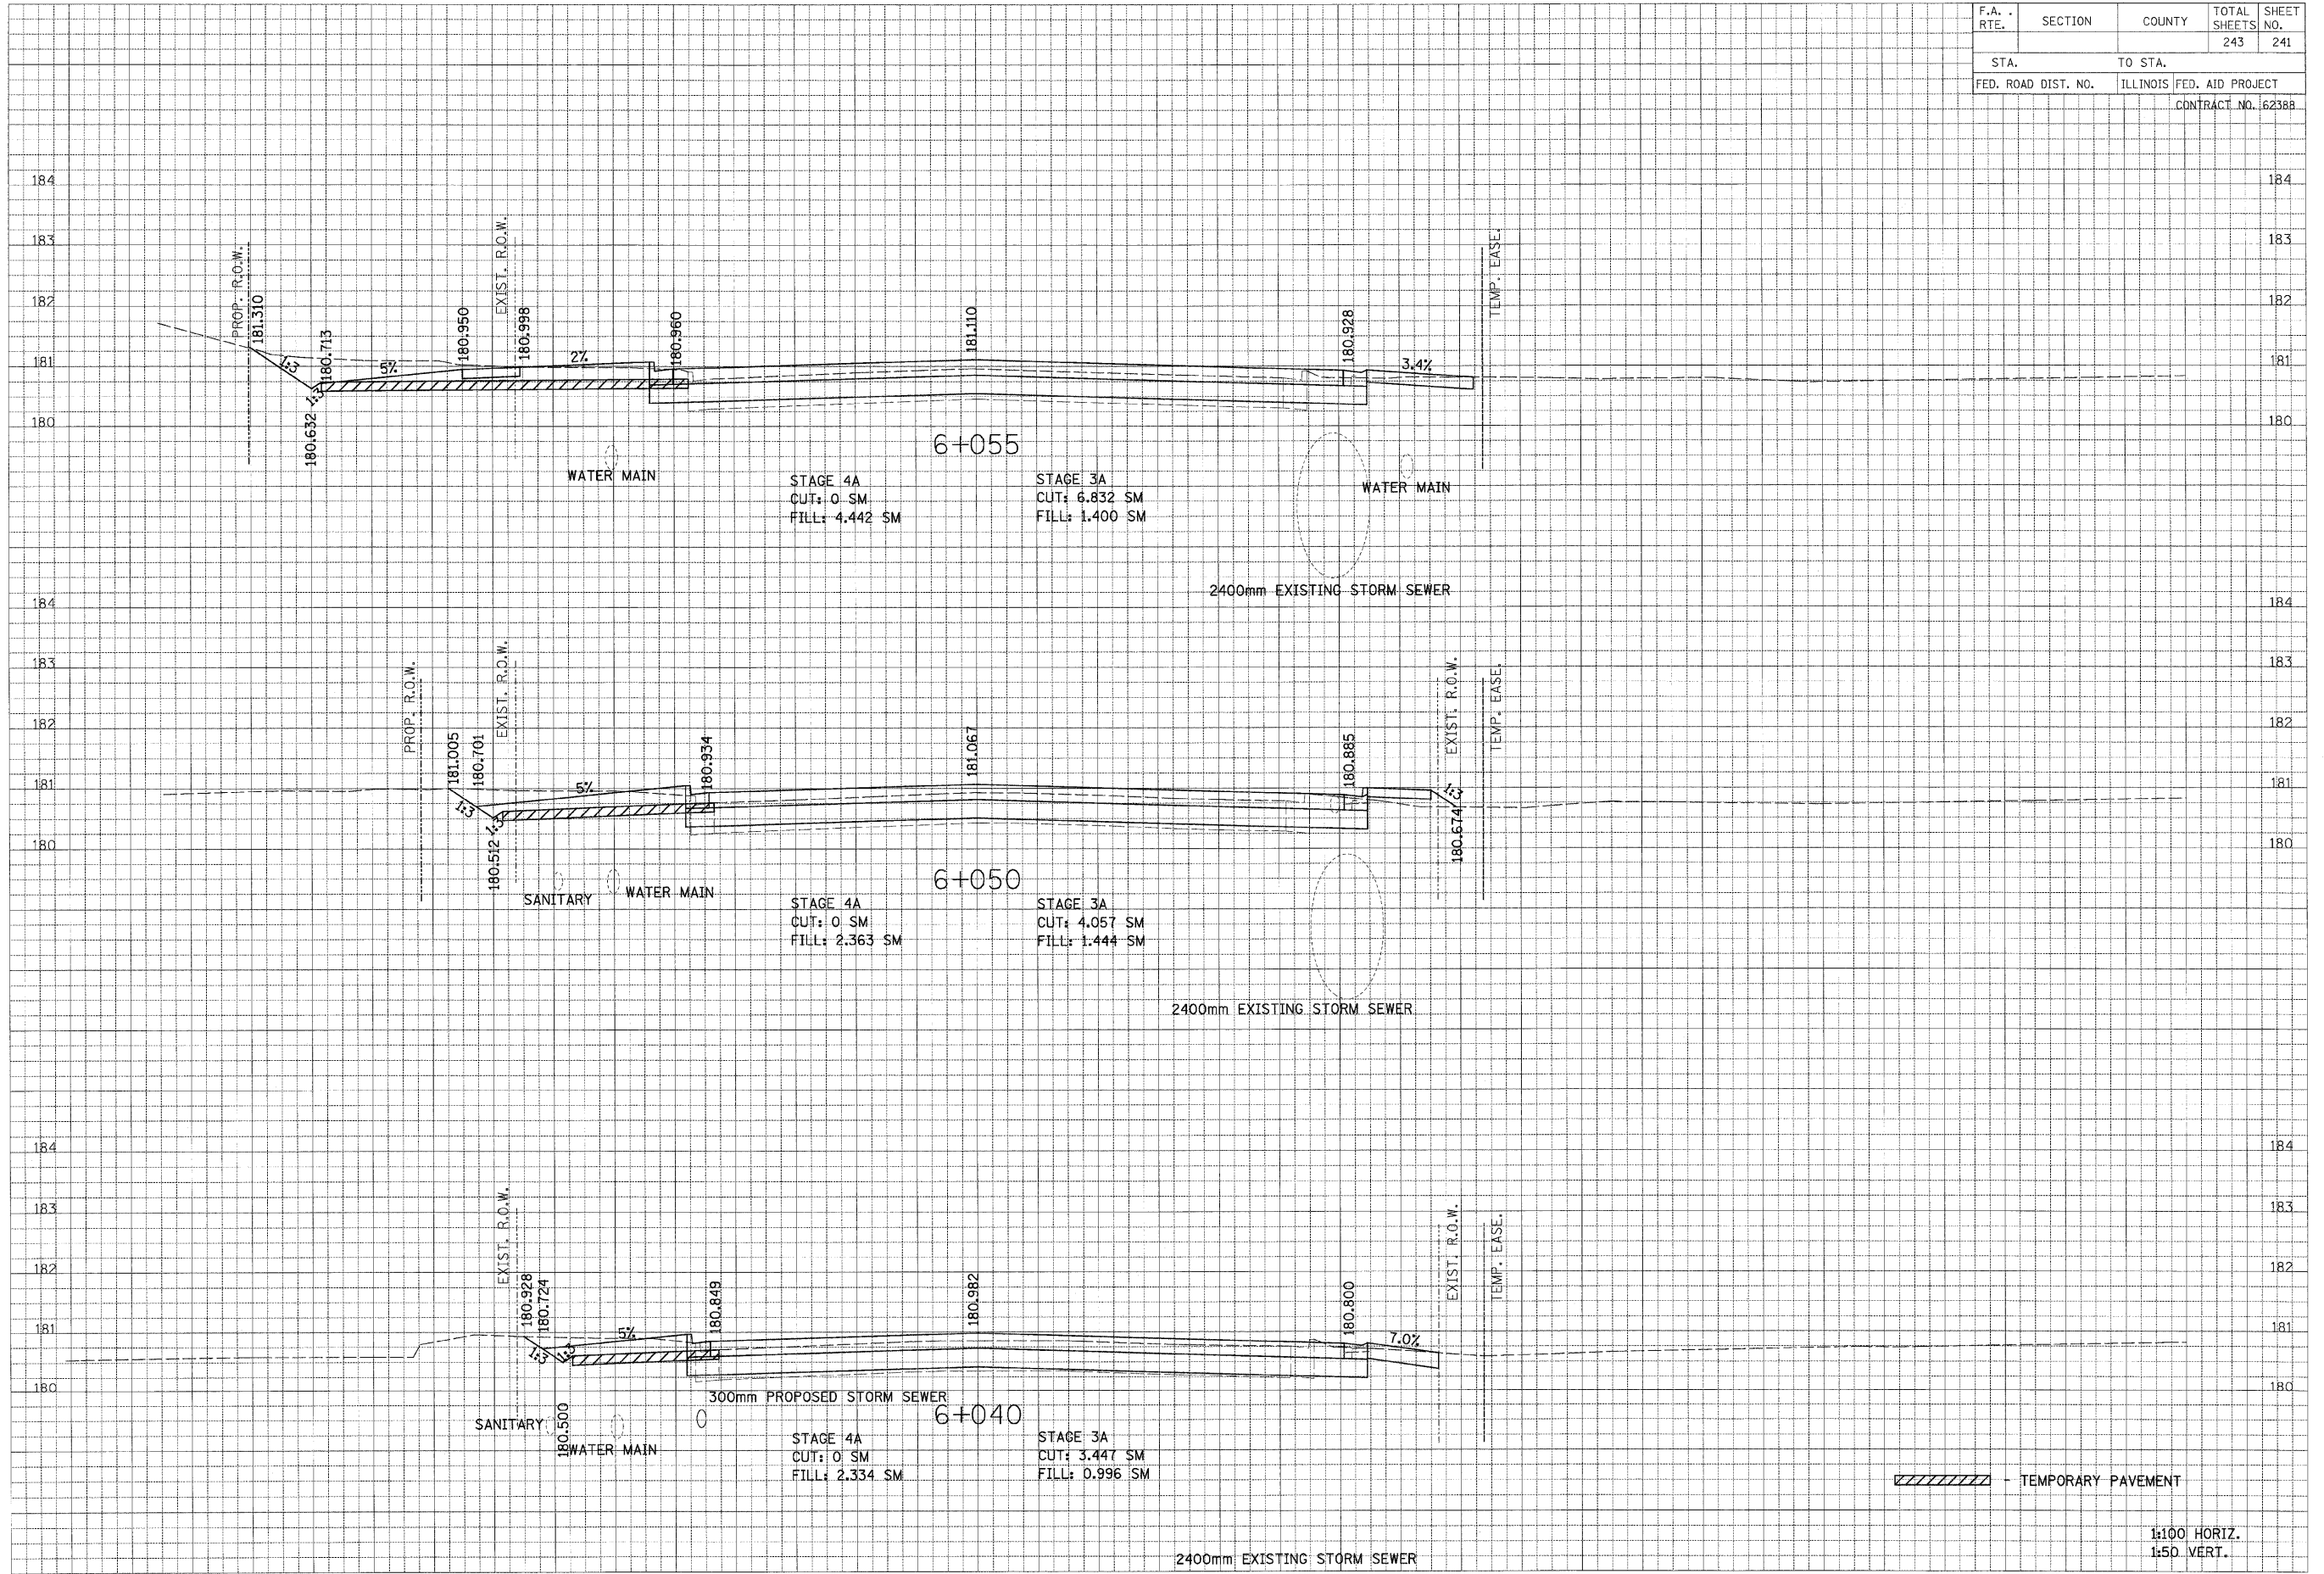

\*kcepper\Bkwy\_LHM\6/26/2009 8:20:35 AM 02:\DOT\9556-AD\Drawings\Bkwy\sh1s\Xsec1\91dgsxa\_955640.dgn

1:100 HORIZ.  
1:50 VERT.