


☪ RIDGELAND AVENUE

F.A. RTE.	SECTION	COUNTY	TOTAL SHEETS	SHEET NO.
			243	243
STA.		TO STA.		
FED. ROAD DIST. NO.		ILLINOIS FED. AID PROJECT		
CONTRACT NO. 62388				

FINAL SURVEY	SURVEYED	DATE
NOTE BOOK NO.	PLOTTED	BY
NO.	AREAS CHECKED	

ORIGINAL SURVEY	SURVEYED	DATE
NOTE BOOK NO.	PLOTTED	BY
NO.	AREAS CHECKED	

**PATRICK ENGINEERING INC.**  
LISLE, ILLINOIS

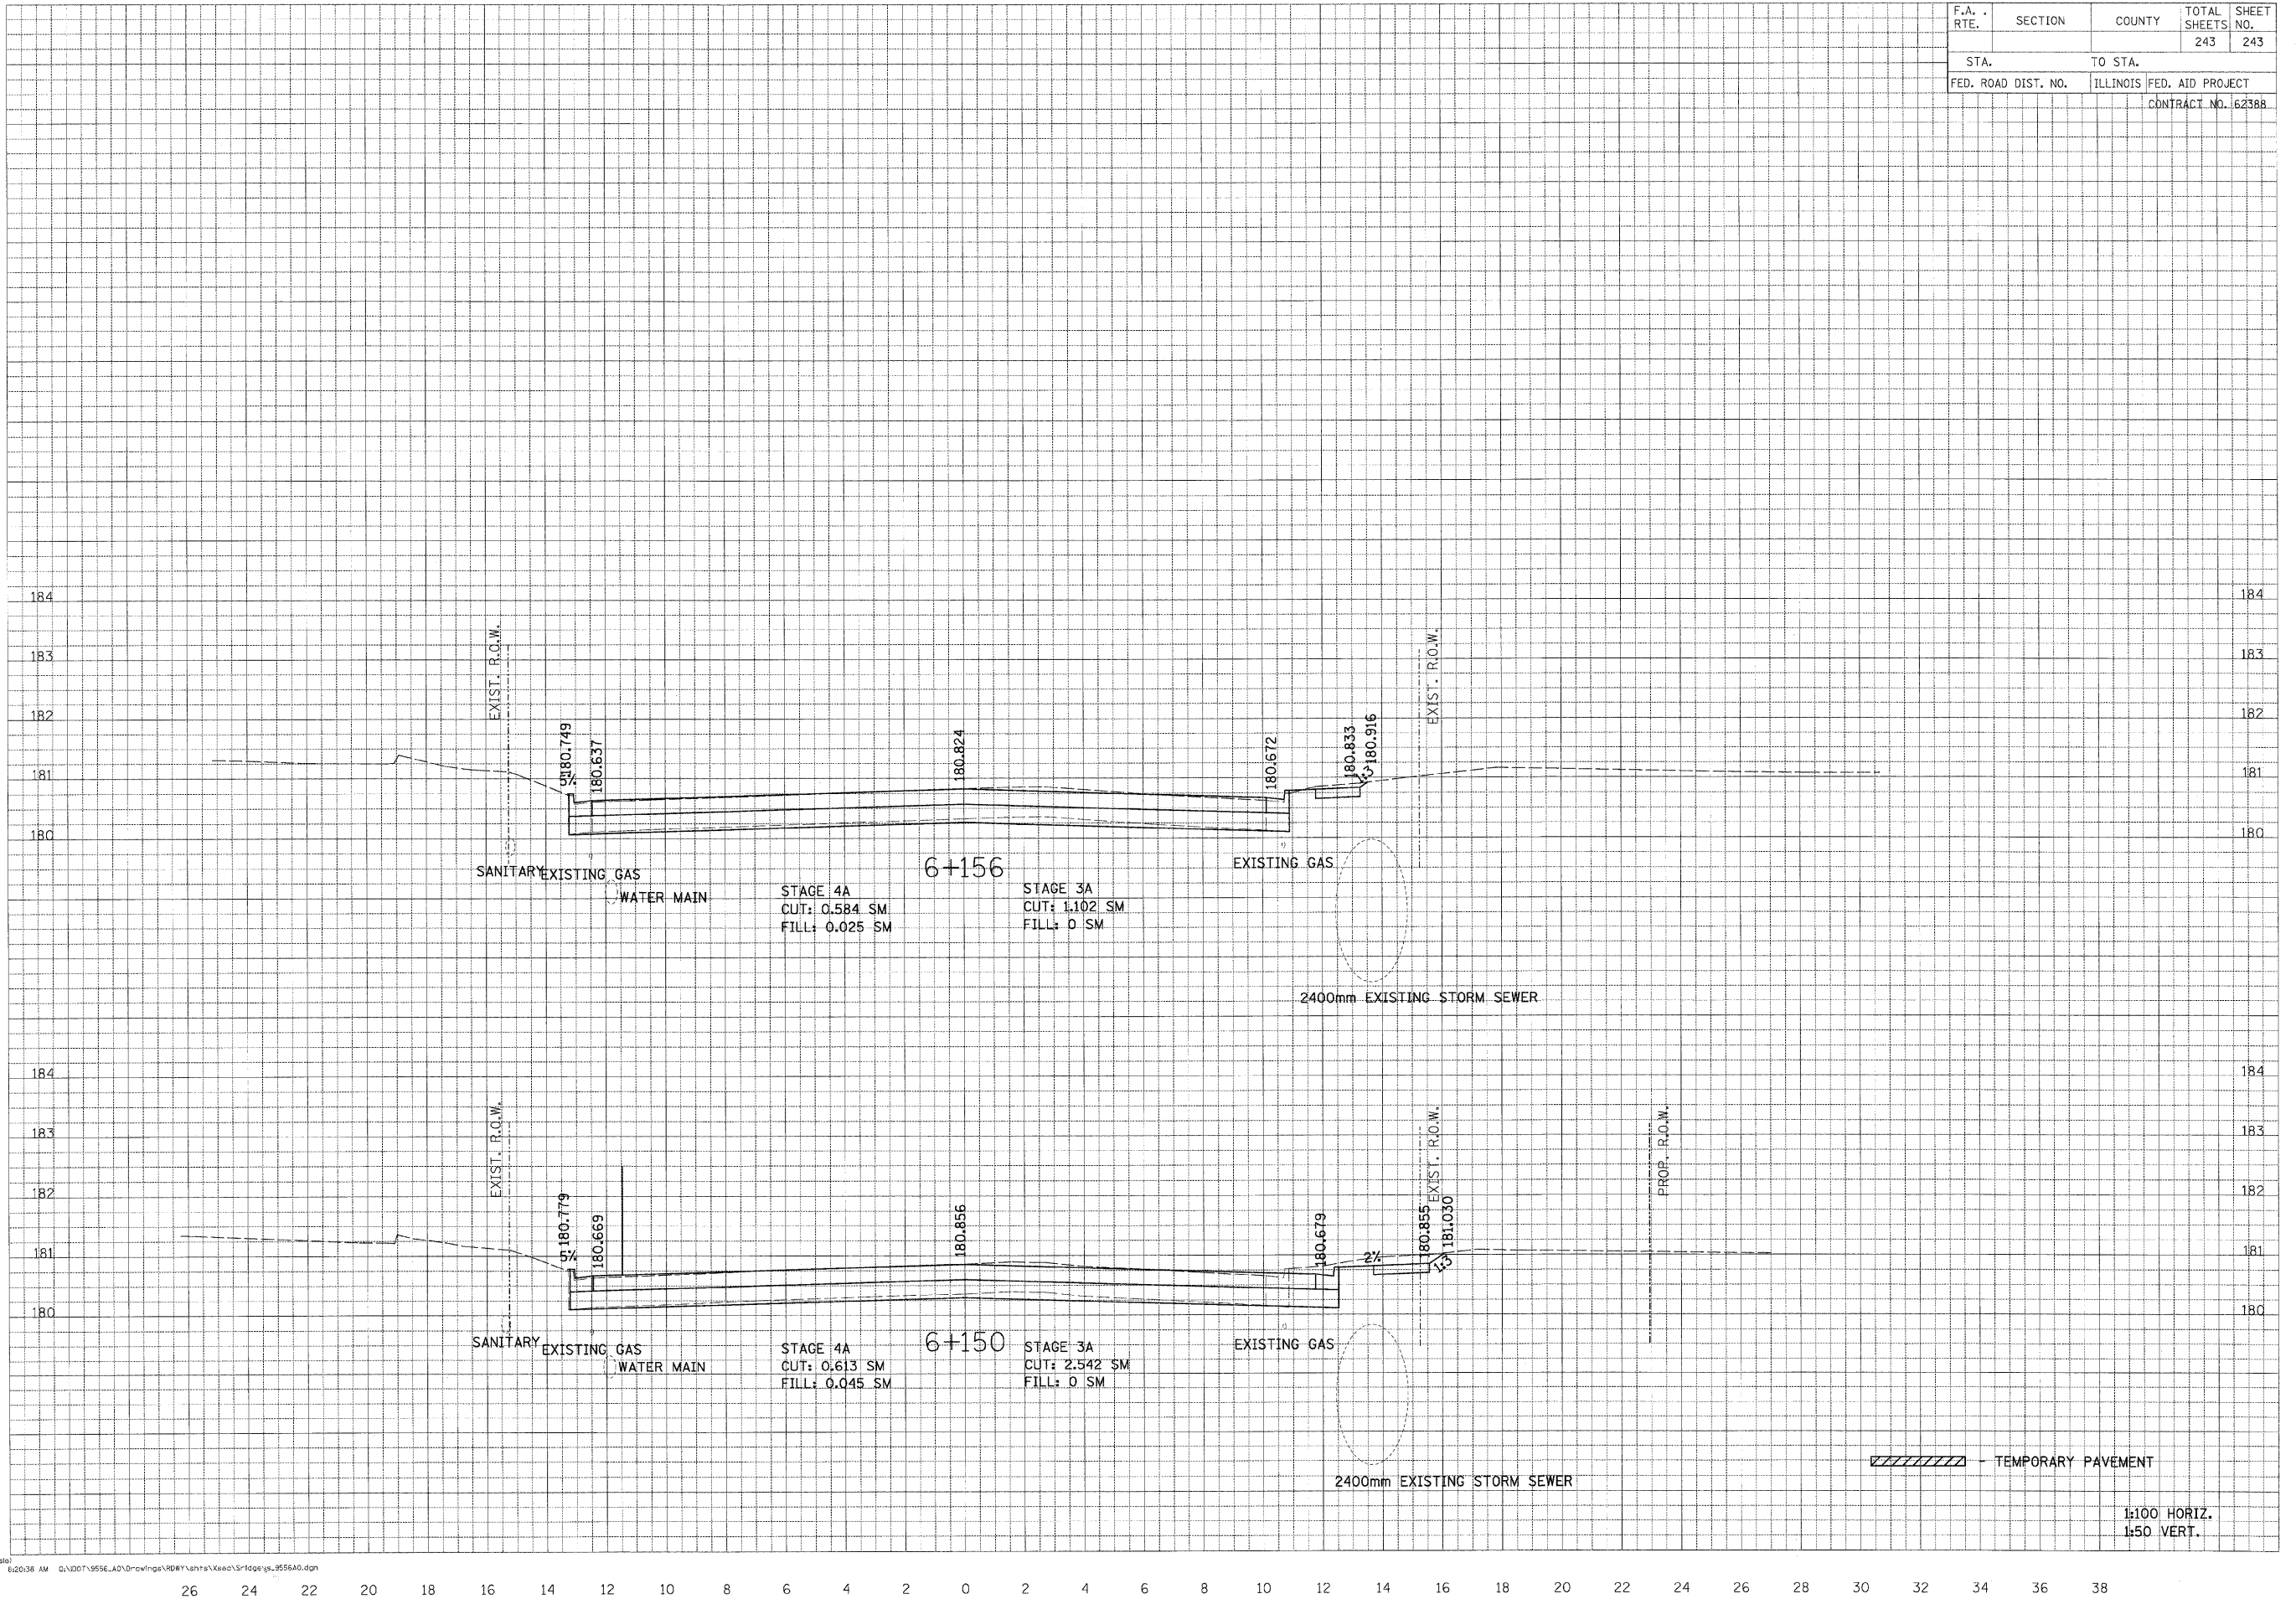

\*k:\patt\m\patt\patt.dwg  
6/28/2009 6:20:38 AM G:\D07\555E\_A0\Drawings\RDW\shh\Xsec\1510gpgs\_8556A0.dgn