


**EXISTING PAVEMENT MARKING PLAN**

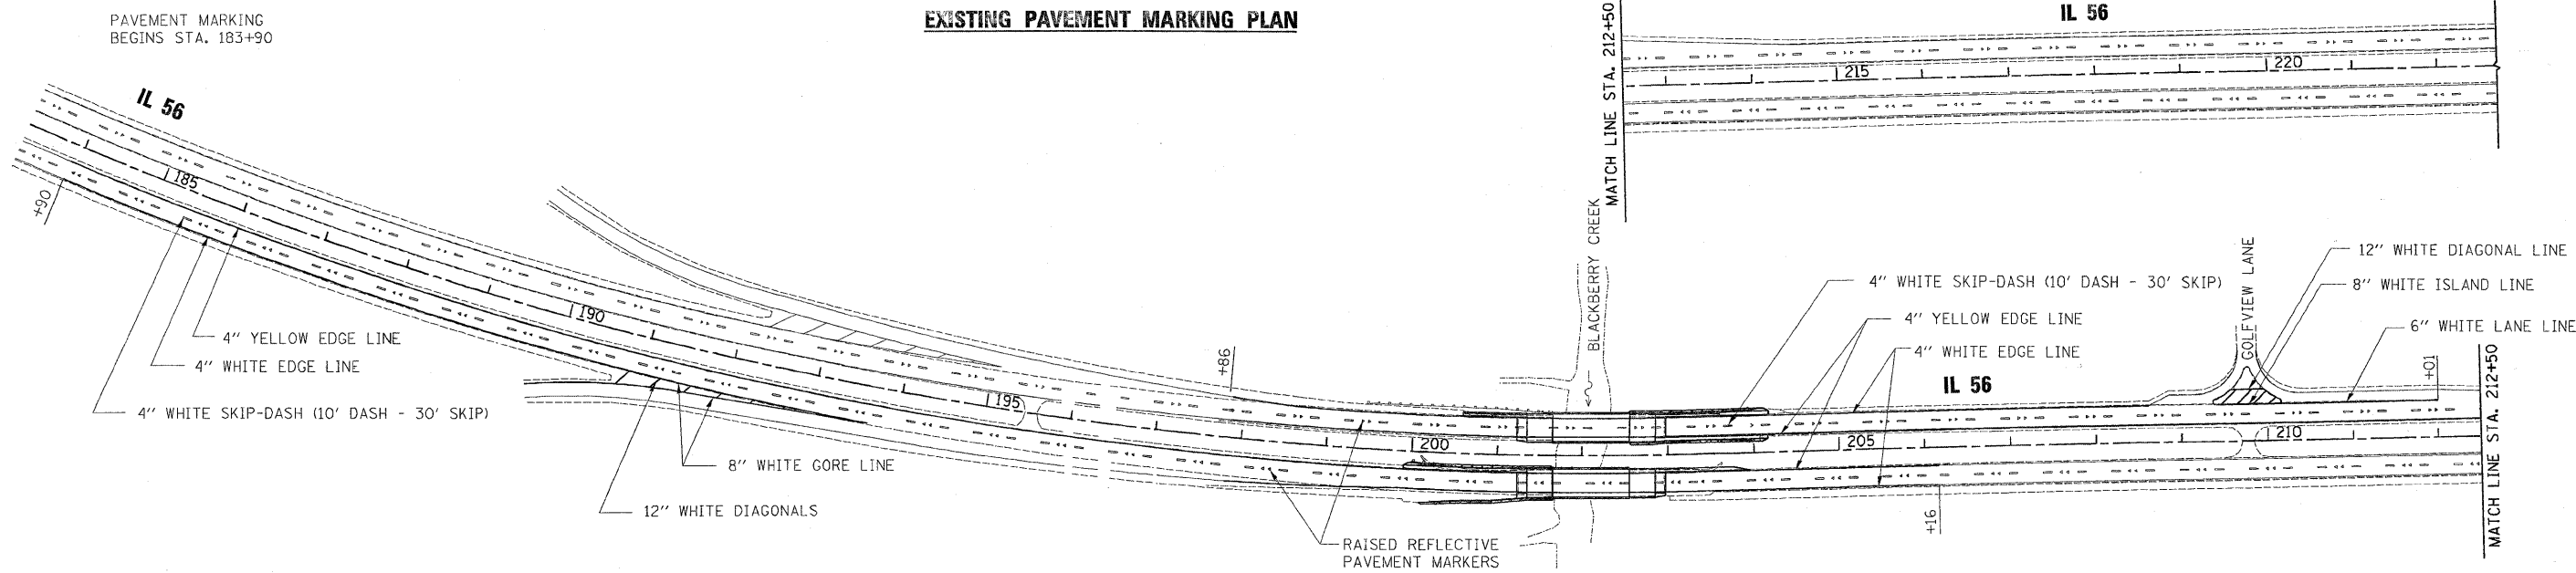

**PROPOSED PAVEMENT MARKING PLAN**

PAVEMENT MARKING  
BEGINS STA. 183+90

PAVEMENT MARKING  
ENDS STA. 220+60

NOTES:  
ALL PAVEMENT MARKING  
SHALL BE POLYUREA - TYPE I

FILE NAME = ks\1182508\cad\design\182508.ctb	USER NAME = \$USER\$	DESIGNED -	REVISED -	<b>STATE OF ILLINOIS DEPARTMENT OF TRANSPORTATION</b>	<b>IL RTE. 56 OVER BLACKBERRY CREEK EXISTING AND PROPOSED PAVEMENT MARKING PLAN</b>			F.A.P. RTE. 573	SECTION 61 B-BR-1	COUNTY KANE	TOTAL SHEETS 37	SHEET NO. 11
PLOT SCALE = 1:100	CHECKED - SPF	DRAWN - JTT	REVISED -		SCALE: 1" = 100'	SHEET NO.	OF	SHEETS	STA.	TO STA.	CONTRACT NO. 62817	
PLOT DATE = 6/12/2009	DATE - APRIL 02, 2009	CHECKED -	REVISED -		FED. ROAD DIST. NO. ILLINOIS FED. AID PROJECT							
		DATE -	REVISED -									