
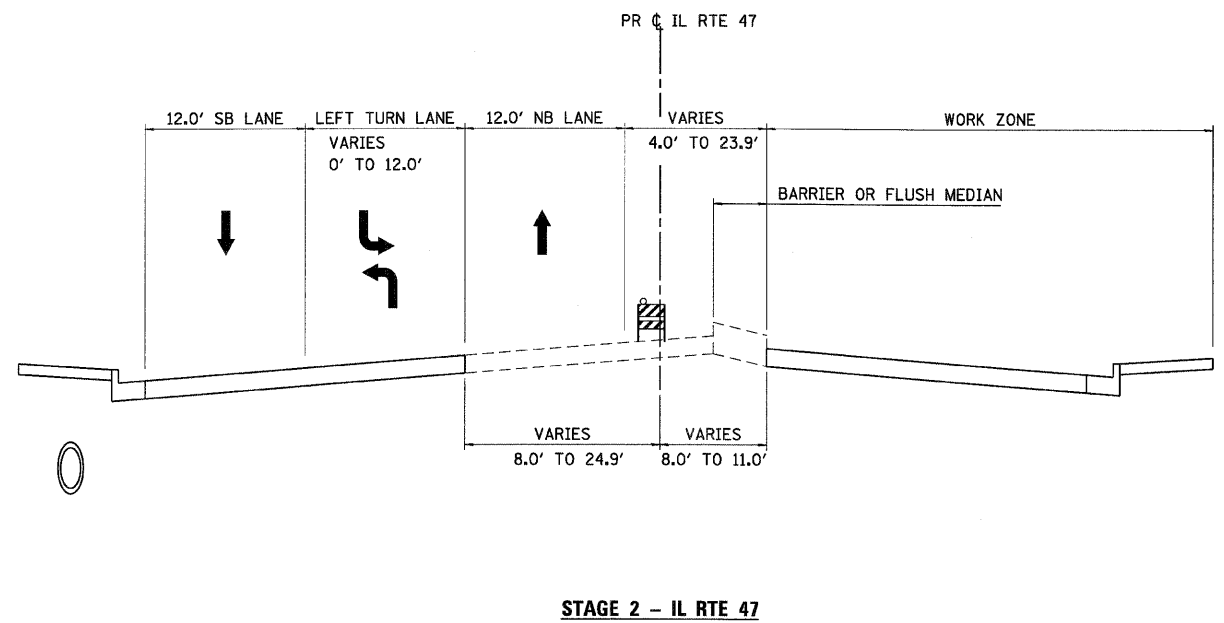
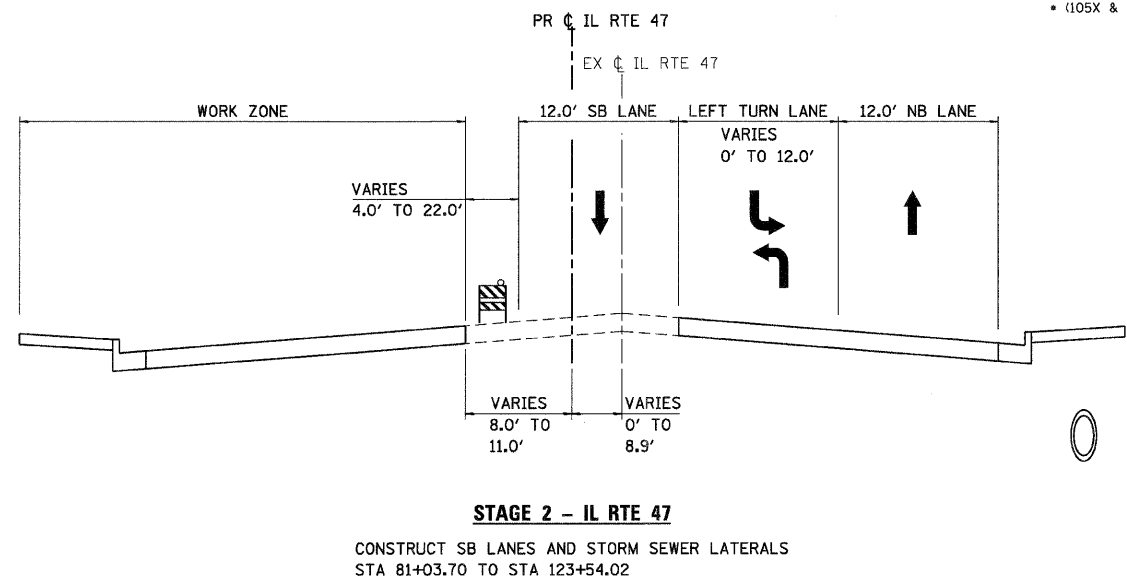


F.A.P. RTE.	SECTION	COUNTY	TOTAL SHEETS	SHEET NO.
326		McHENRY	502	51

STA. 9+35.22 TO STA. 142+08.53
 FED. ROAD DIST. NO. ILLINOIS FED. AID PROJECT

• (105X & 106) WRS-2

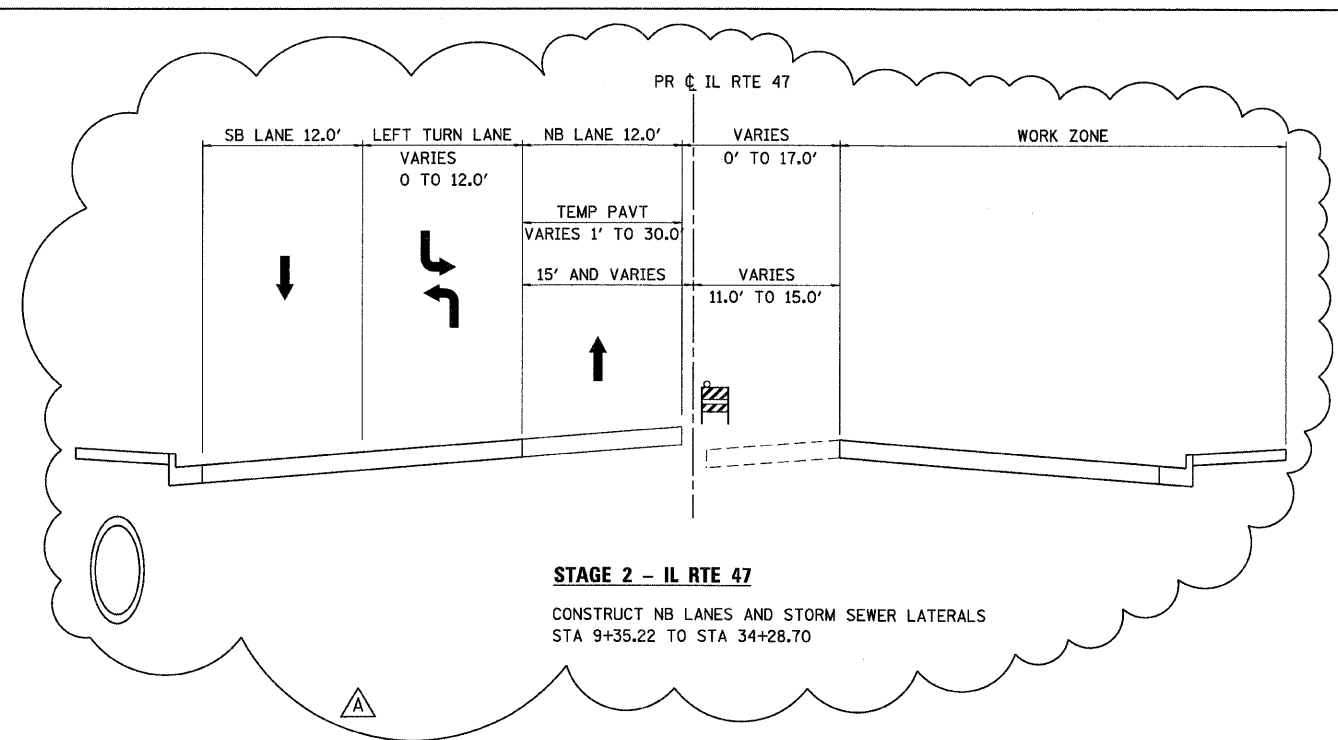

REVISIONS	
NAME	DATE
ADDENDUM A	12/21/09

ILLINOIS DEPARTMENT OF TRANSPORTATION
ILLINOIS ROUTE 47
 MAINTENANCE OF TRAFFIC TYPICAL SECTIONS
 STAGE 2 - SHEET 1 OF 1

SCALE: VERT. NO SCALE
 HORIZ. NO SCALE
 DATE: 8/5/2009

DRAWN BY: E.D.
 CHECKED BY: B.S.



PLOT DATE = Thursday, December 17, 2009
 FILE NAME = S:\11-CADD\01-act\081_mct_syp_sco_2.dgn
 PLOT SCALE = 1/8"=1'-0"
 USER NAME = jbs'99