

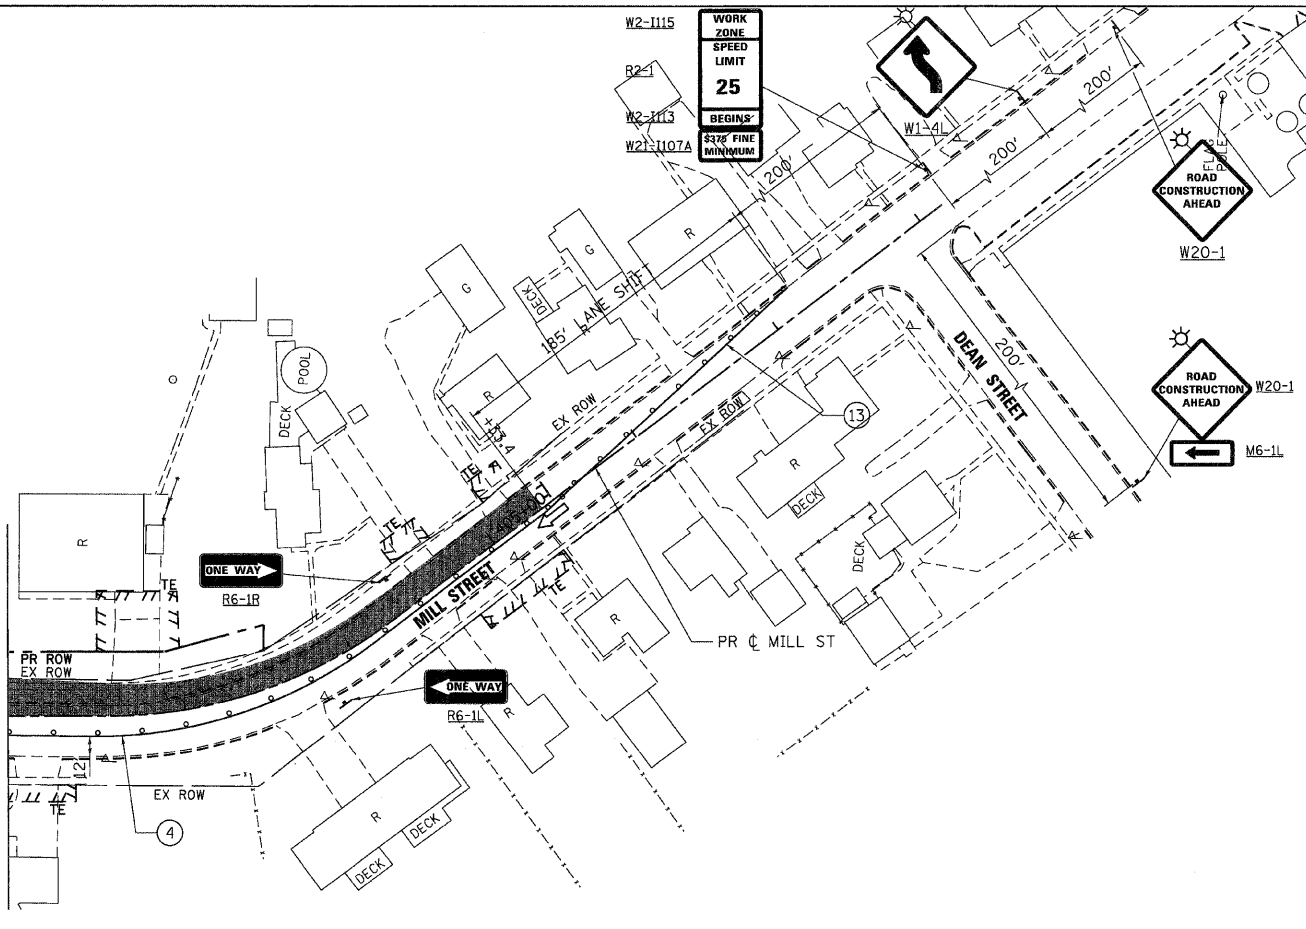
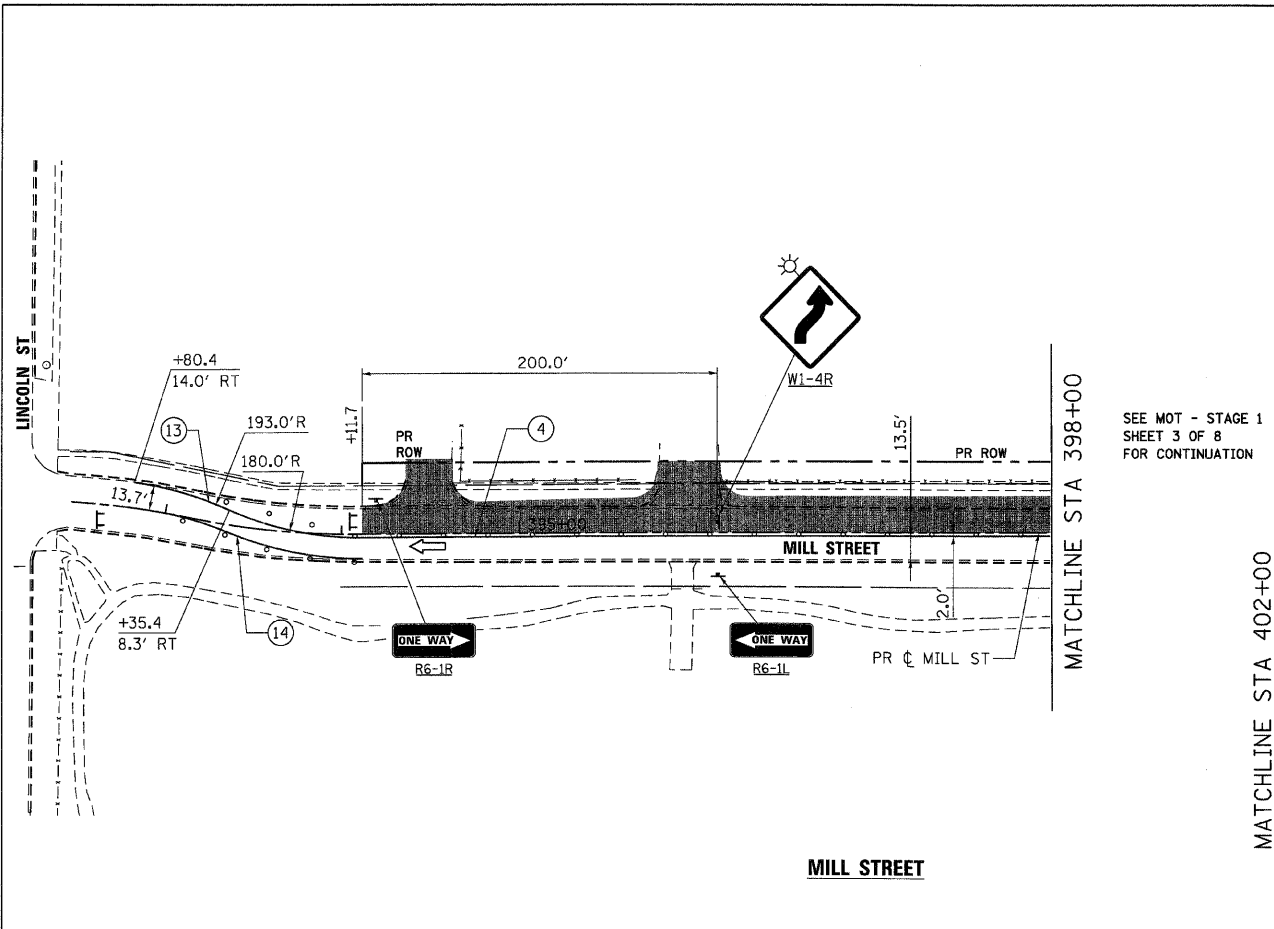


F.A.P. RTE.	SECTION	COUNTY	TOTAL SHEETS	SHEET NO.
326	*	McHENRY	502	71
STA. 9+35.22		TO STA. 142+08.53		
FED. ROAD DIST. NO.		ILLINOIS FED. AID PROJECT		
* (105X & 106) WRS-2				

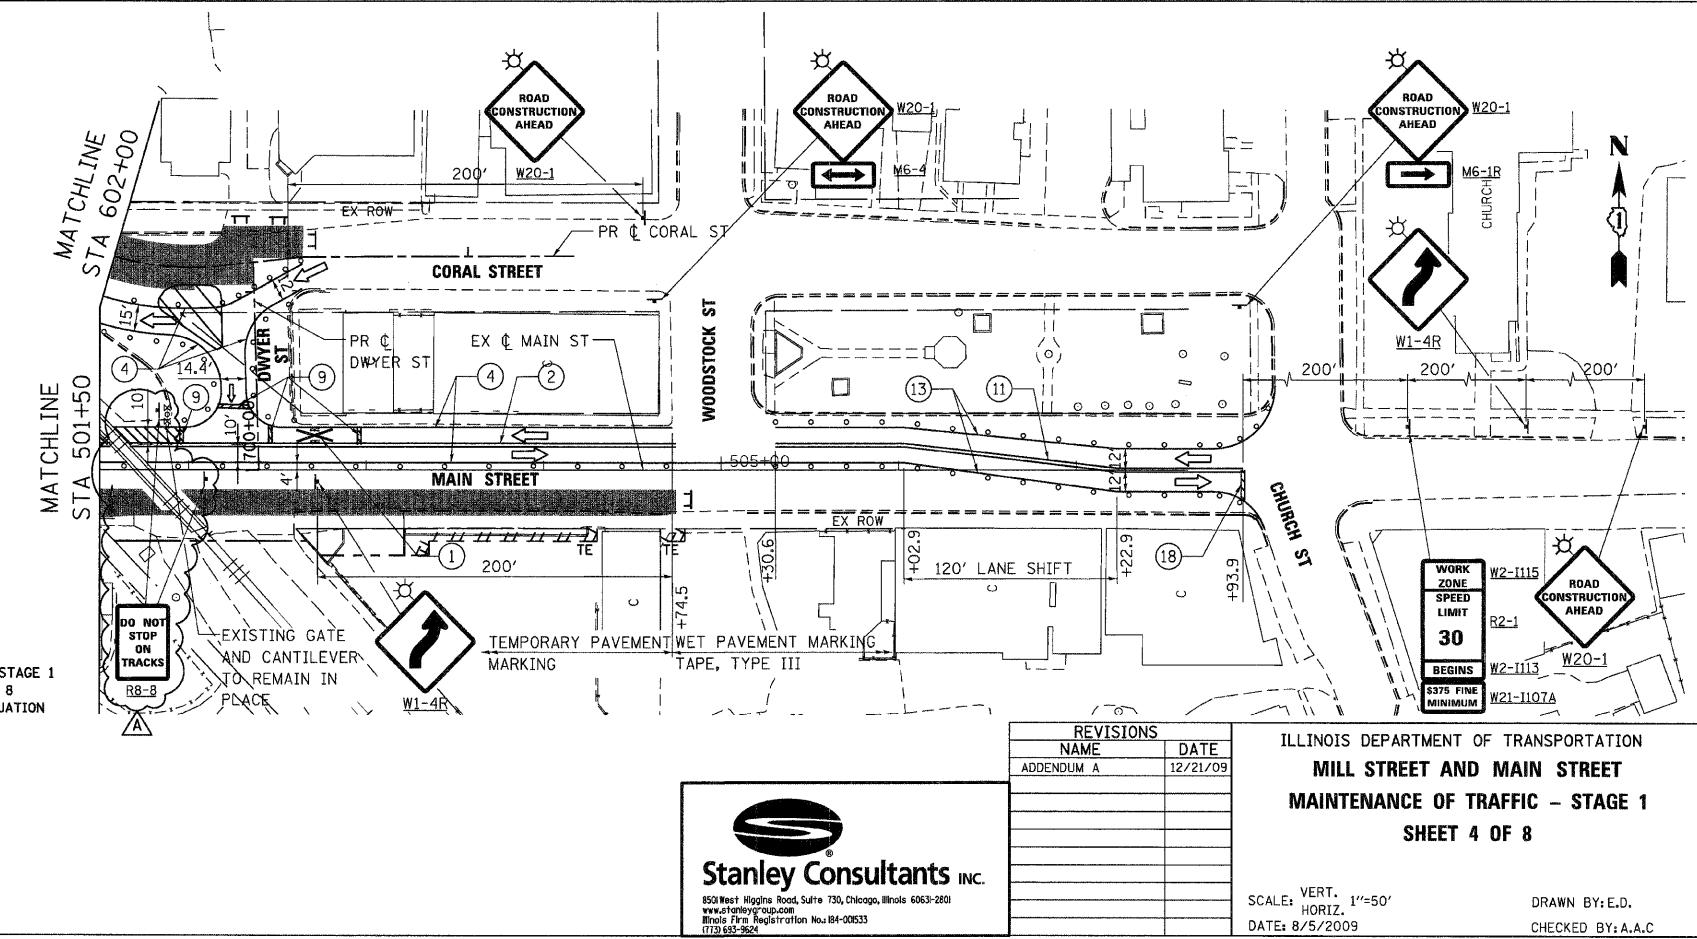

**NOTES:**  
 1. SEE MOT GENERAL NOTES, LEGEND AND DETAILS SHEET FOR SUGGESTED DETOUR PLAN FOR MILL STREET.

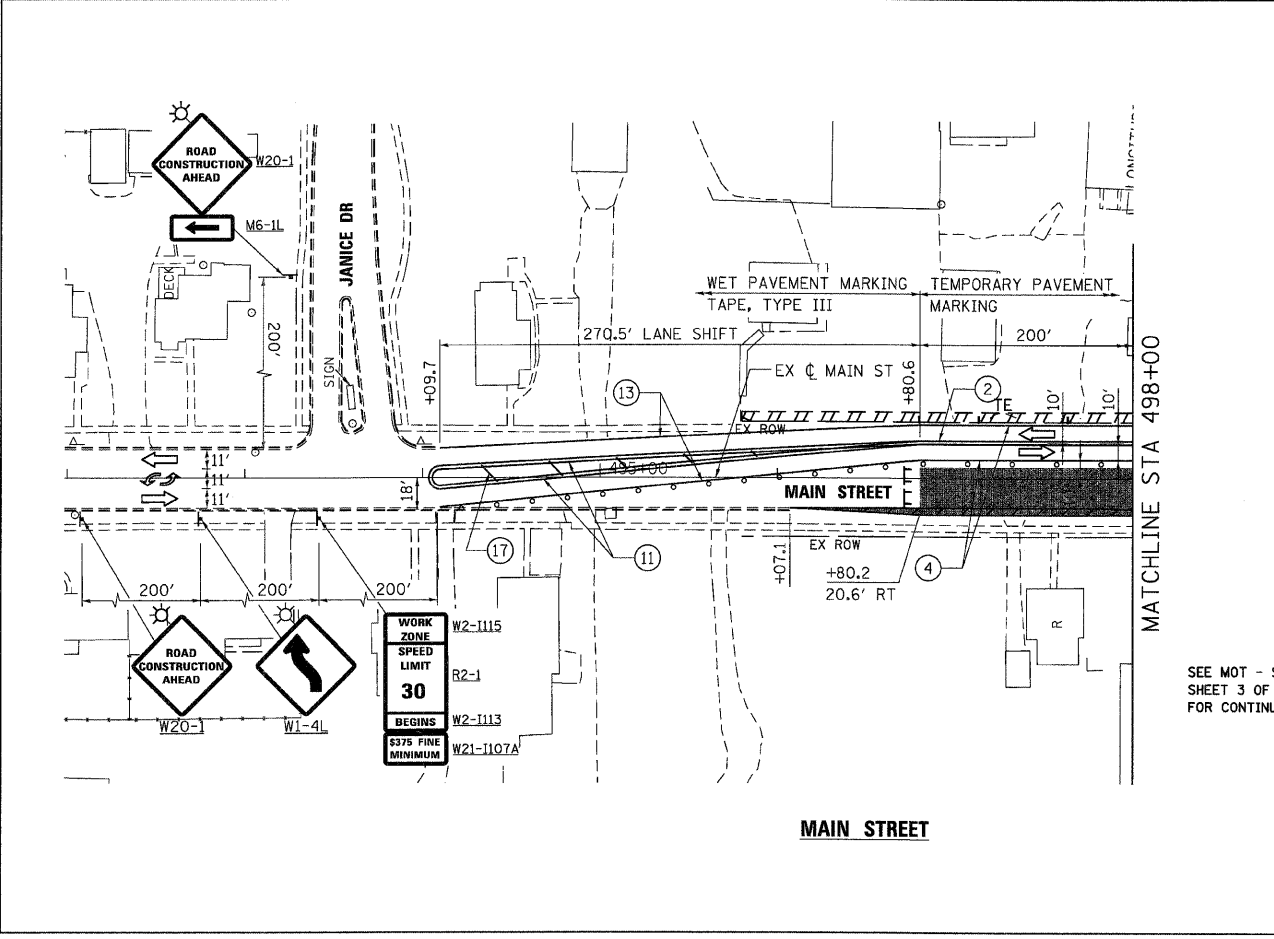

SEE MOT - STAGE 1 SHEET 3 OF 8 FOR CONTINUATION

PLOT DATE = Thursday, December 17, 2009  
 FILE NAME = S:\11-CADD\01-INT\071.mxd  
 PLOT SCALE = 1/8"=1'-0"  
 USER NAME = 3819

**Stanley Consultants Inc.**  
 850 West Higgins Road, Suite 730, Chicago, Illinois 60631-2801  
 www.stanleyconsultants.com  
 Illinois Firm Registration No. 04-00533  
 (773) 633-9624

REVISIONS	
NAME	DATE
ADDENDUM A	12/21/09

ILLINOIS DEPARTMENT OF TRANSPORTATION  
**MILL STREET AND MAIN STREET**  
 MAINTENANCE OF TRAFFIC - STAGE 1  
 SHEET 4 OF 8

SCALE: VERT. 1"=50'  
 HORIZ. 1"=100'  
 DATE: 8/5/2009

DRAWN BY: E.D.  
 CHECKED BY: A.A.C.