
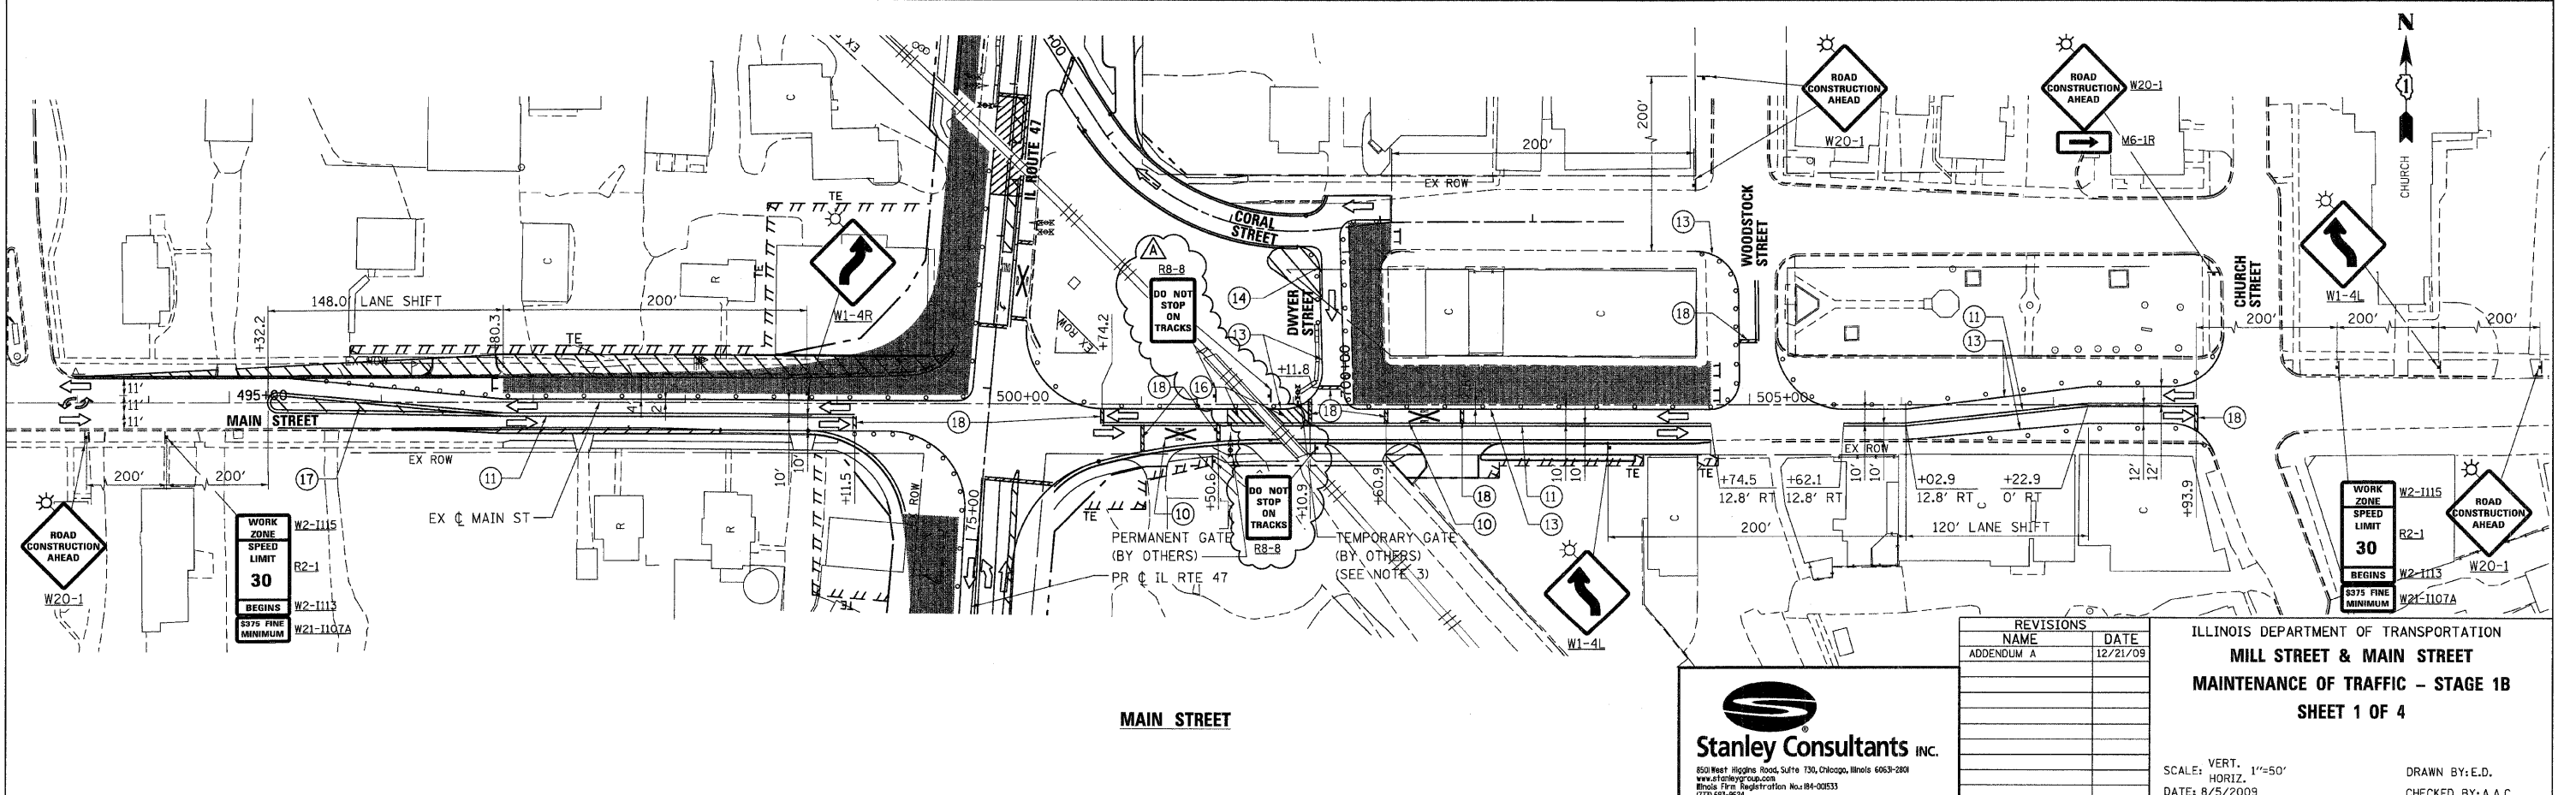


F.A.P. RTE.	SECTION	COUNTY	TOTAL SHEETS	SHEET NO.
326		McHENRY	502	76
STA. 9+35.22		TO STA. 142+08.53		
FED. ROAD DIST. NO.		ILLINOIS	FED. AID PROJECT	
• (105X & 106) WRS-2				

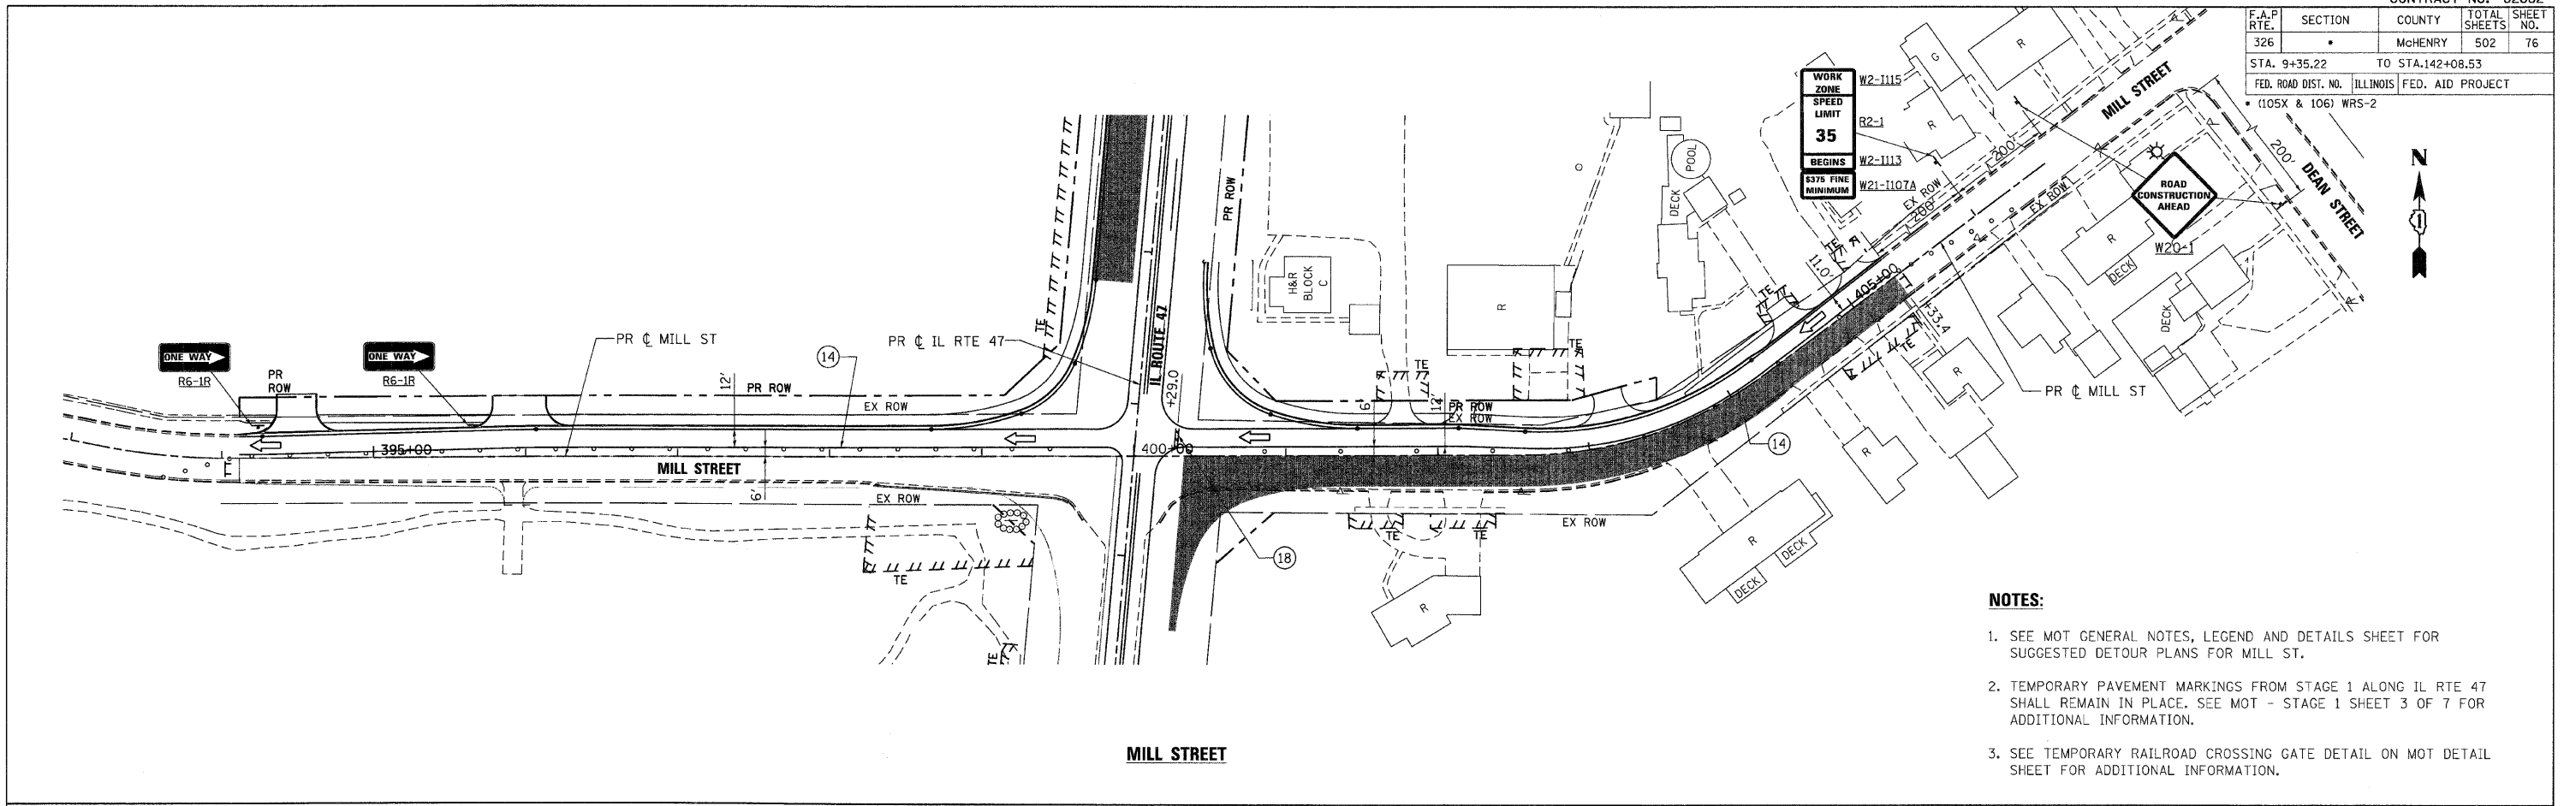

PLOT DATE = Thursday, December 17, 2009
 FILE NAME = S:\11-CADD\91-91-1076.mxd\c:\stib.01.dgn
 PLOT SCALE = 50%
 USER NAME = 3596