



F.A.P. RTE.	SECTION	COUNTY	TOTAL SHEETS	SHEET NO.
326		McHENRY	502	77
STA. 9+35.22		TO STA.142+08.53		
FED. ROAD DIST. NO.		ILLINOIS FED. AID PROJECT		
• (105X & 106) WRS-2				

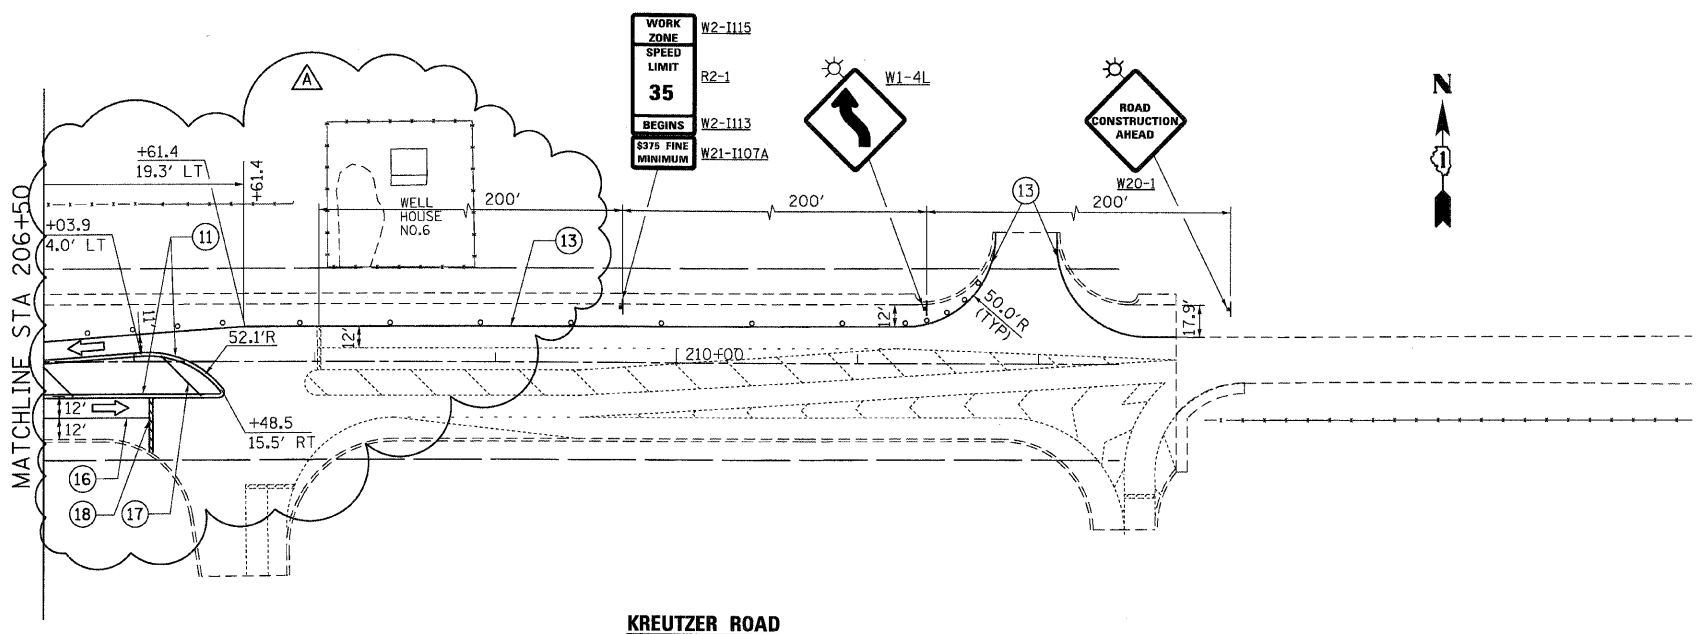

- NOTES:**
- PAVEMENT MARKING TAPE FROM STAGE 1 ALONG IL RTE 47 SHALL REMAIN IN PLACE. SEE MOT - STAGE 1 SHEET 1 OF 7 FOR ADDITIONAL INFORMATION.

PLOT DATE = Thursday, December 17, 2009  
 FILE NAME = S:\11-CADD\01-ah\1077\_mcs.stb\_02.dgn  
 PLOT SCALE = 5/8"=1'  
 USER NAME = 3698

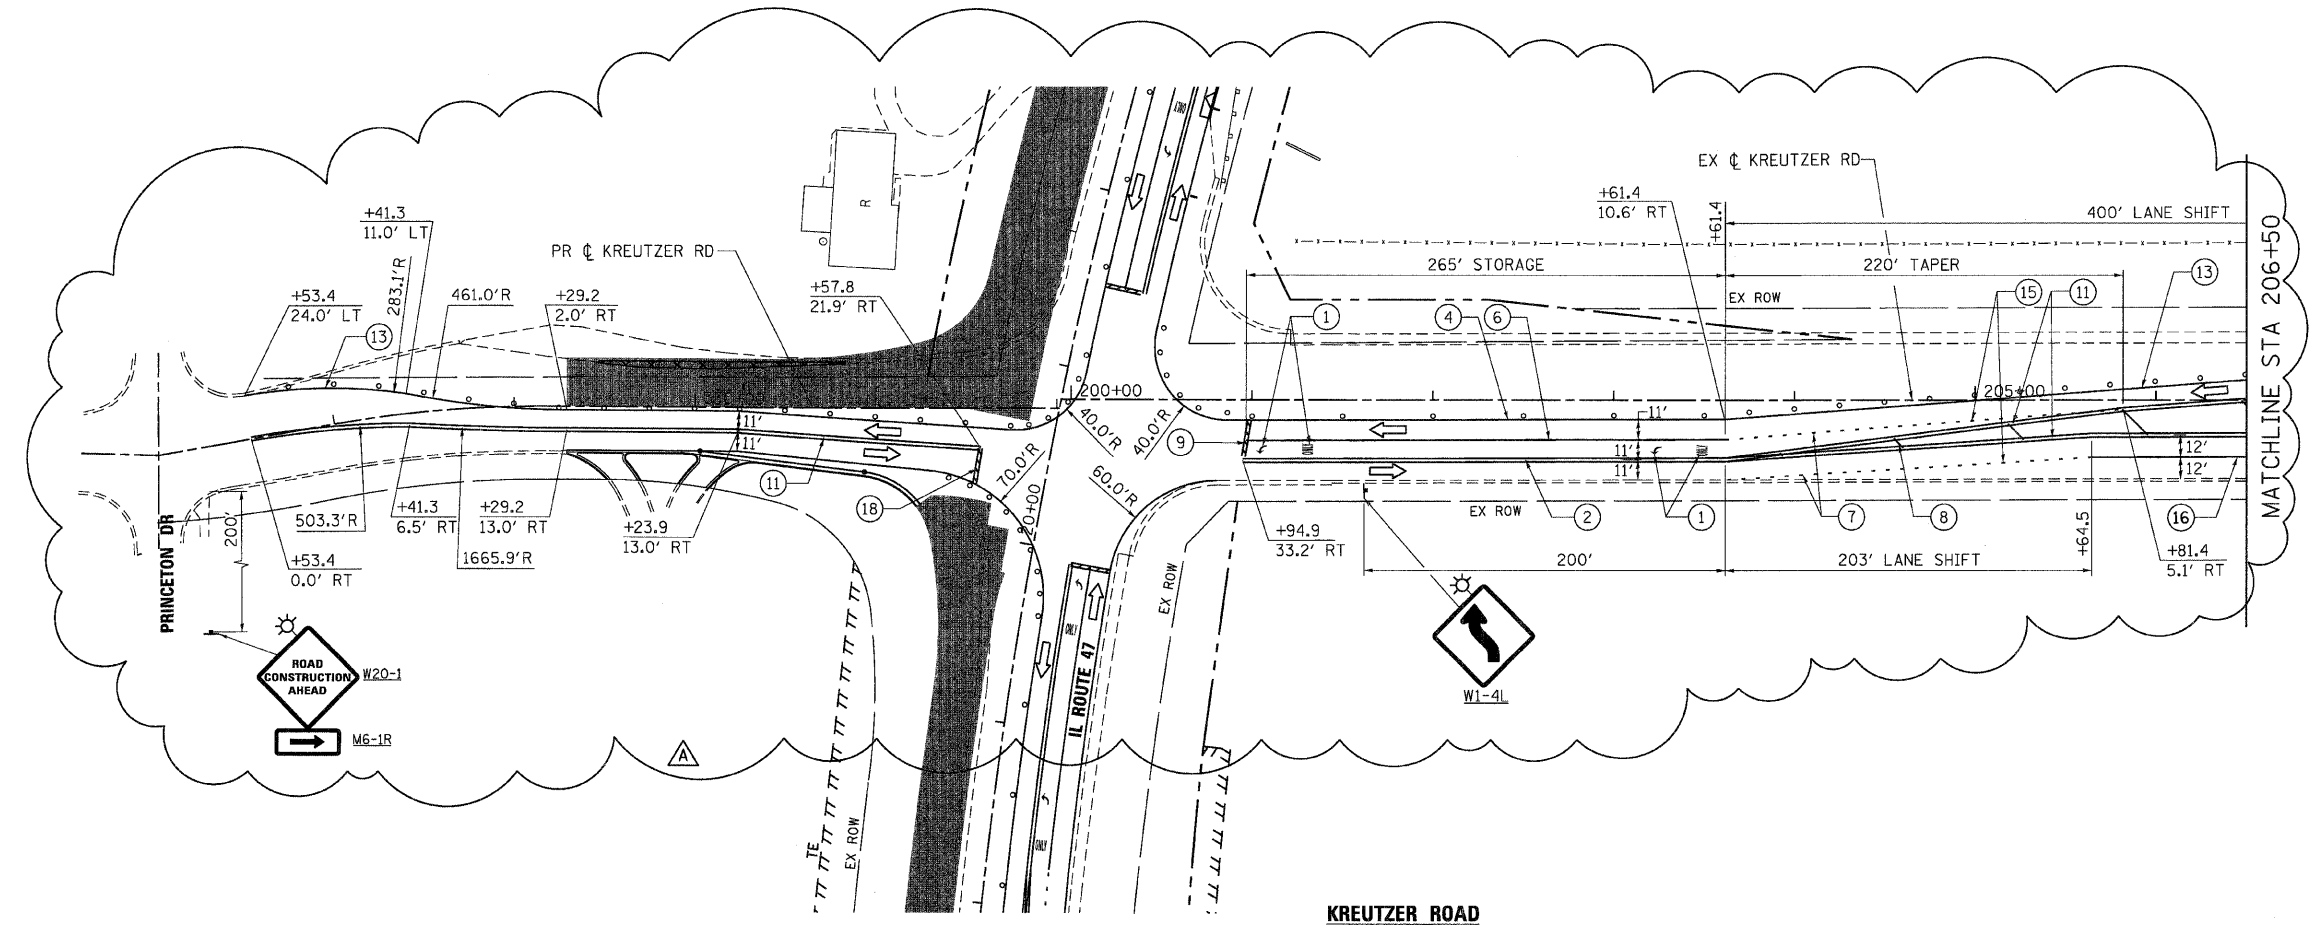

REVISIONS	
NAME	DATE
ADDENDUM A	12/21/09

ILLINOIS DEPARTMENT OF TRANSPORTATION  
**KREUTZER ROAD**  
**MAINTENANCE OF TRAFFIC - STAGE 1B**  
**SHEET 2 OF 4**

SCALE: VERT. 1"=50'  
 HORIZ. DATE: 8/5/2009

DRAWN BY: E.D.  
 CHECKED BY: A.A.C.