
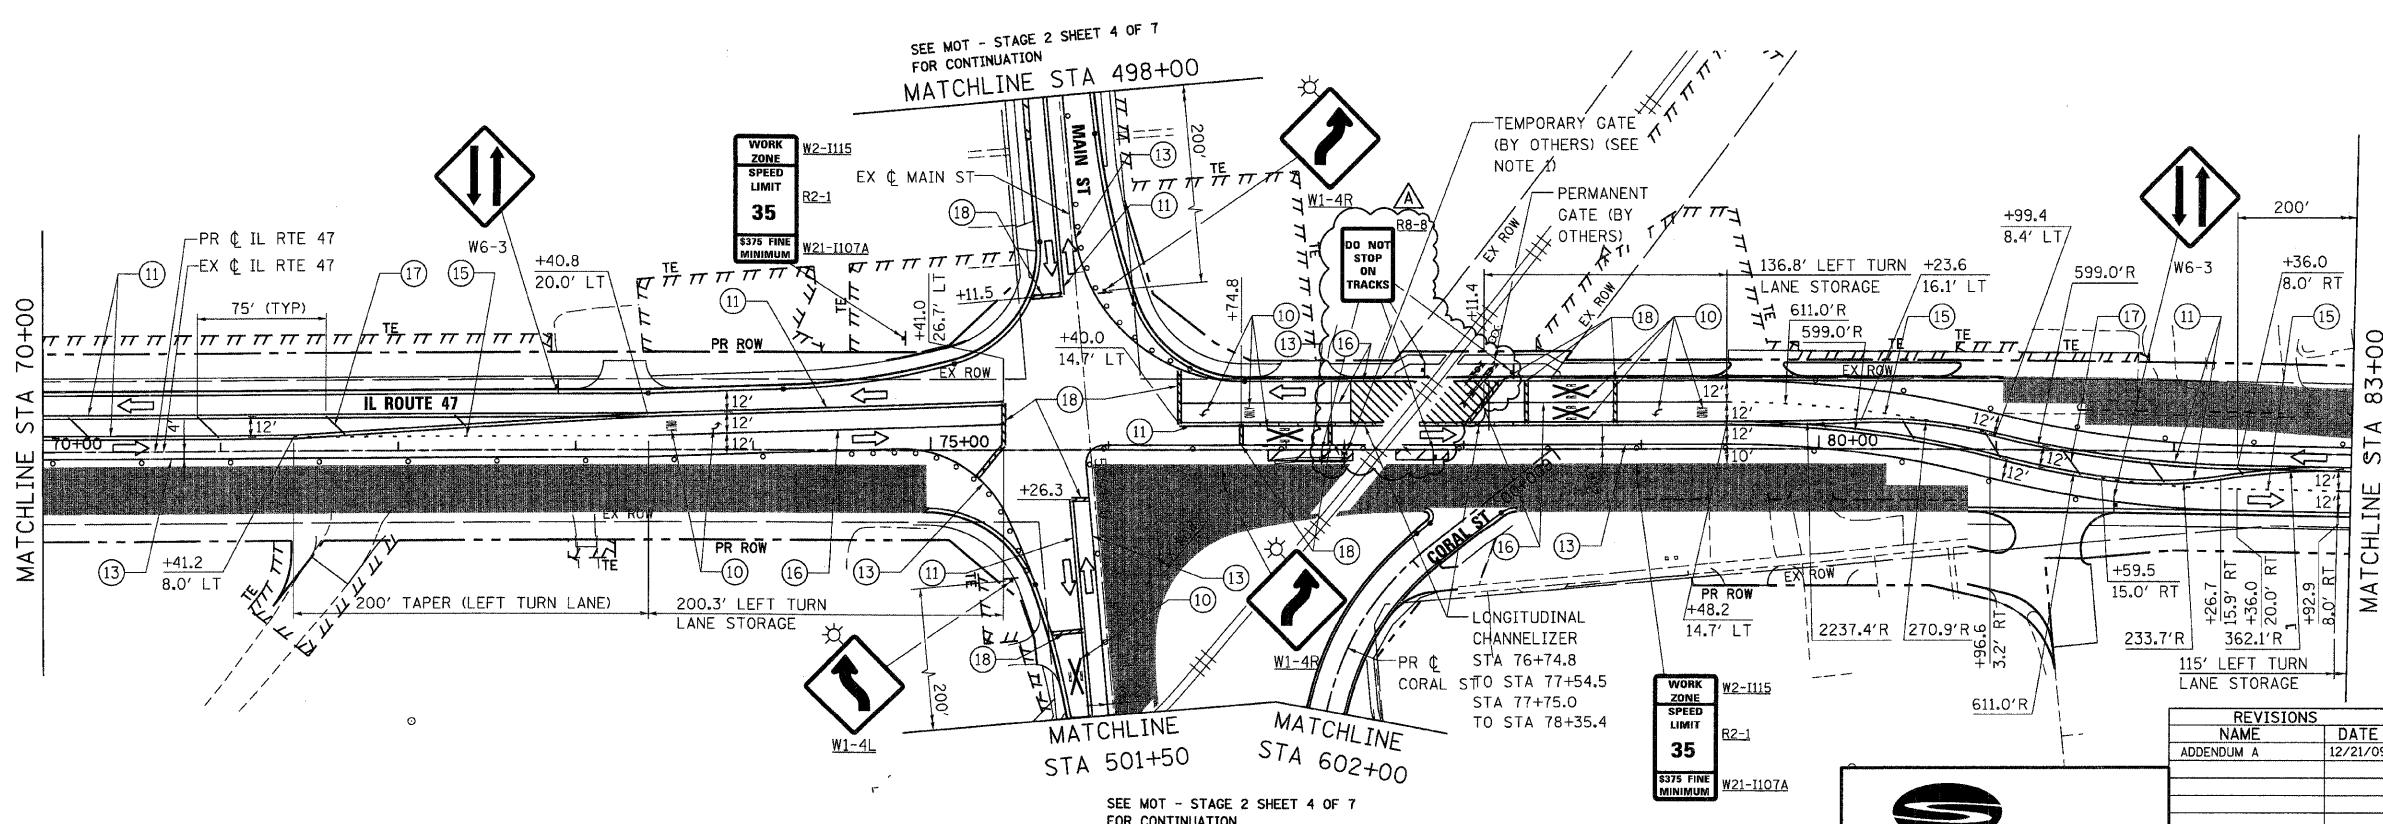


CONTRACT NO. 62882			
F.A.P. RTE.	SECTION	COUNTY	TOTAL SHEETS
326		McHENRY	502
STA. 9+35.22		TO STA. 142+08.53	
FED. ROAD DIST. NO.	ILLINOIS	FED. AID PROJECT	
* (105X & 106) WRS-2			

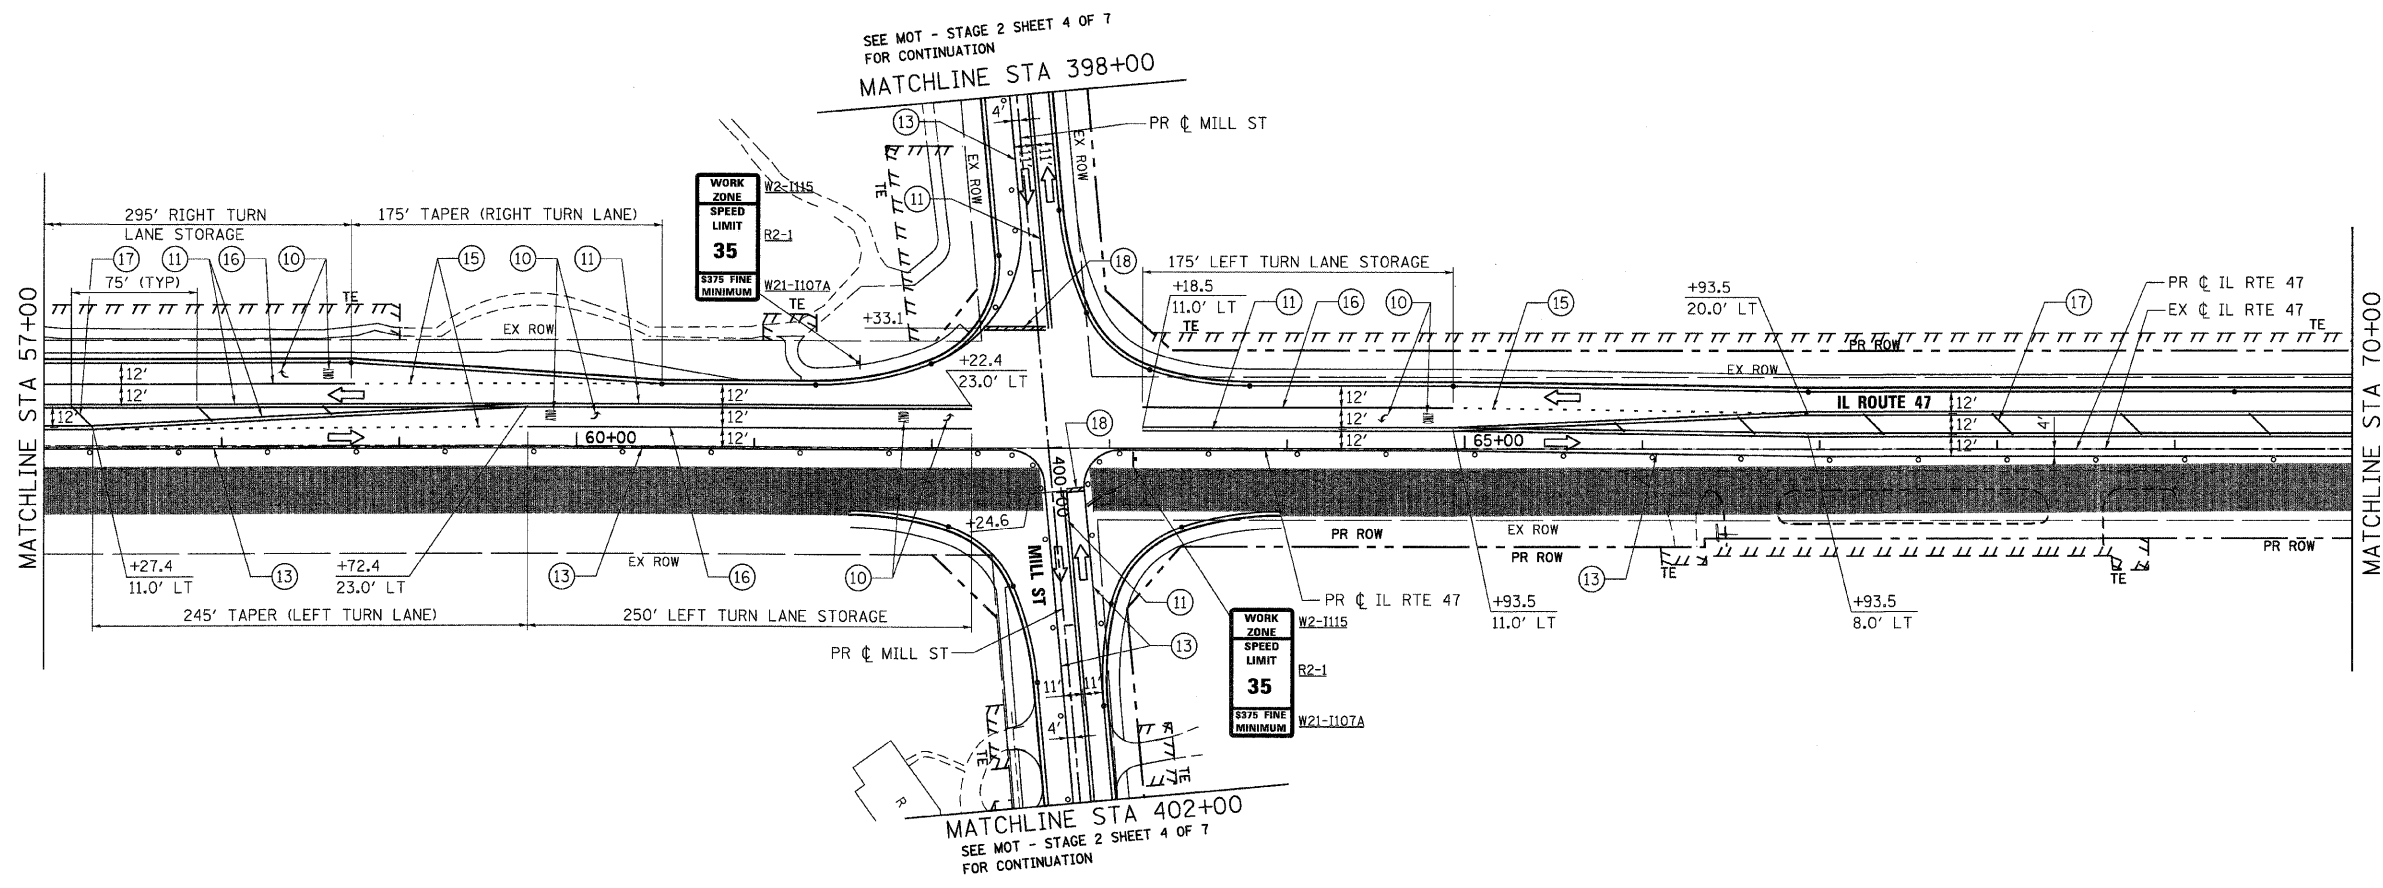

NOTES:
 1. SEE TEMPORARY RAILROAD CROSSING GATE DETAIL ON MOT DETAIL SHEET FOR ADDITIONAL INFORMATION.

REVISIONS	
NAME	DATE
ADDENDUM A	12/21/09

ILLINOIS DEPARTMENT OF TRANSPORTATION
ILLINOIS ROUTE 47
 MAINTENANCE OF TRAFFIC – STAGE 2
 SHEET 3 OF 7

SCALE: VERT. 1"=50'
 HORIZ. DATE: 8/5/2009
 DRAWN BY: E.D.
 CHECKED BY: A.A.C.

Stanley Consultants Inc.
 850 West Higgins Road, Suite 730, Chicago, Illinois 60638-2801
 www.stanleyconsultants.com
 Illinois Firm Registration No. 04-00553
 (773) 633-8624

PLOT DATE = Thursday, December 17, 2009
 FILE NAME = S:\11-CADD\01-MIT\0803_mot_s2_ah183.dgn
 PLOT SCALE = 50%
 USER NAME = JCB