



F.A.P. RTE.	SECTION	COUNTY	TOTAL SHEETS	SHEET NO.
326		MCHENRY	502	93
STA. 9+35.22		TO STA.142+08.53		
FED. ROAD DIST. NO.		ILLINOIS FED. AID PROJECT		
• (105X & 106) WRS-2				

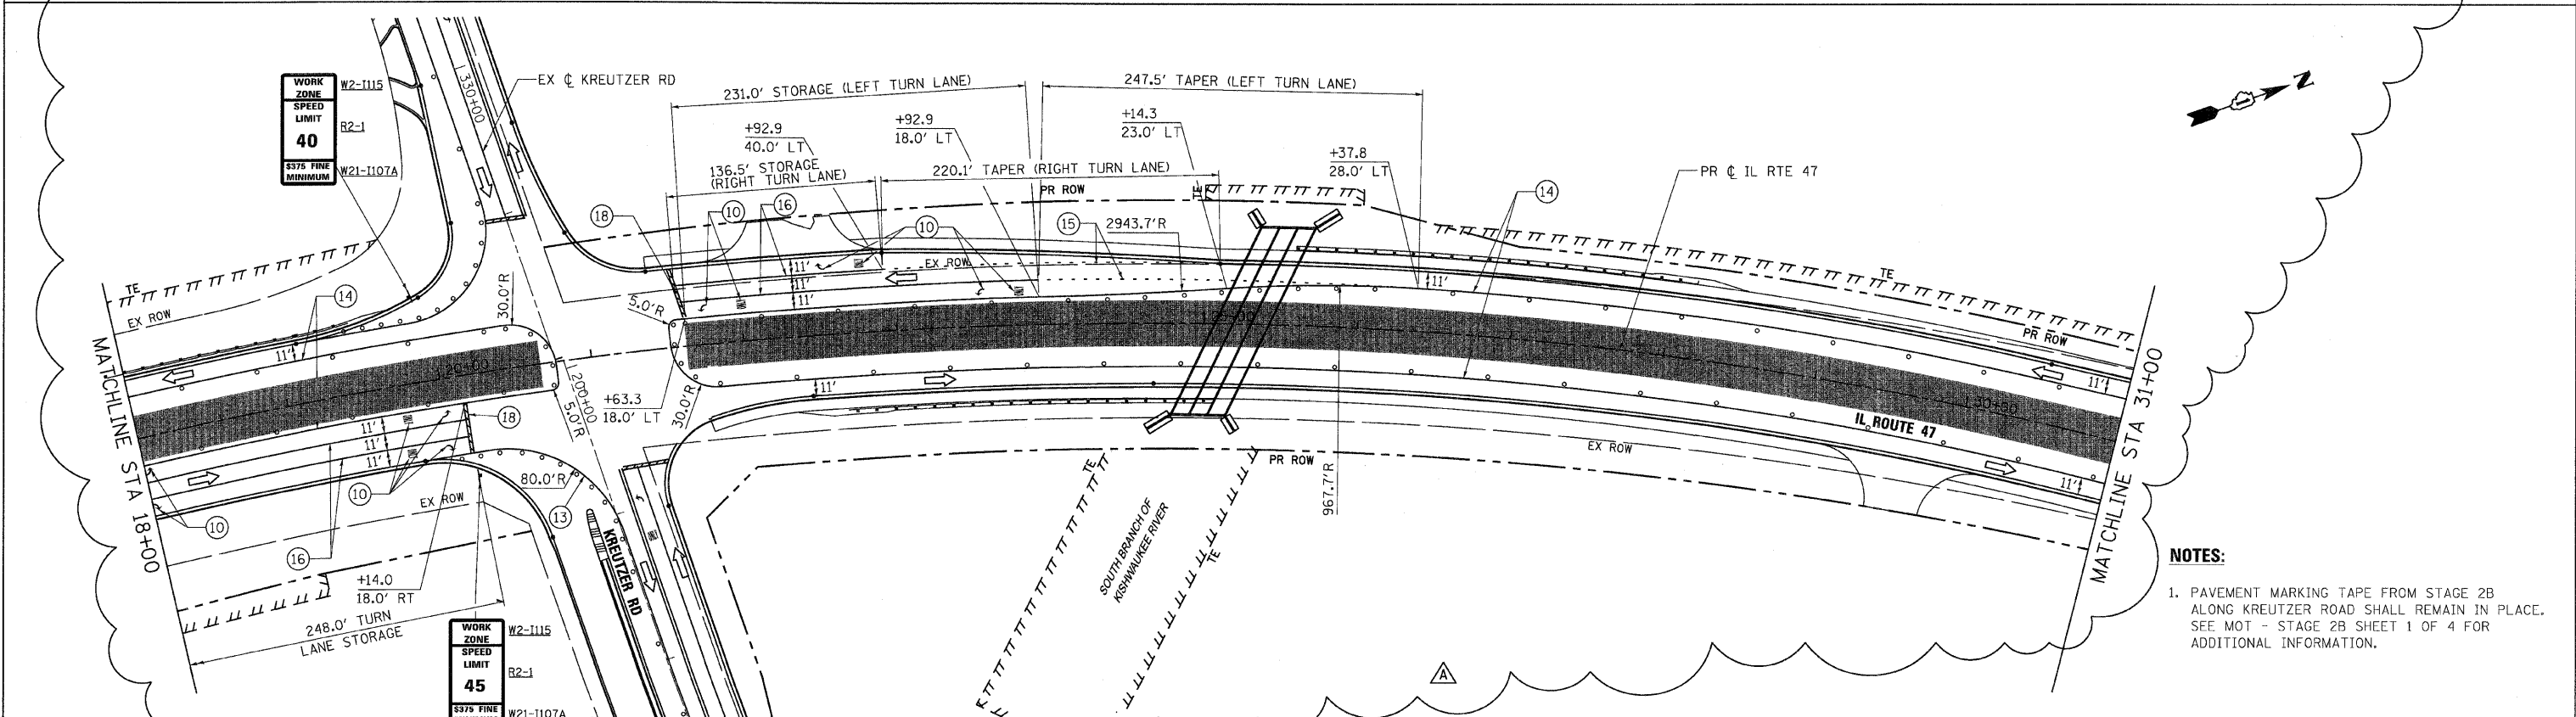

- NOTES:**
1. PAVEMENT MARKING TAPE FROM STAGE 2B ALONG KREUTZER ROAD SHALL REMAIN IN PLACE. SEE MOT - STAGE 2B SHEET 1 OF 4 FOR ADDITIONAL INFORMATION.

PLOT DATE = Thursday, December 17, 2009
 FILE NAME = S:\11-CADD\01-ans\993.mot.s3.ah1.dgn
 PLOT SCALE = 5/8"=1'
 USER NAME =

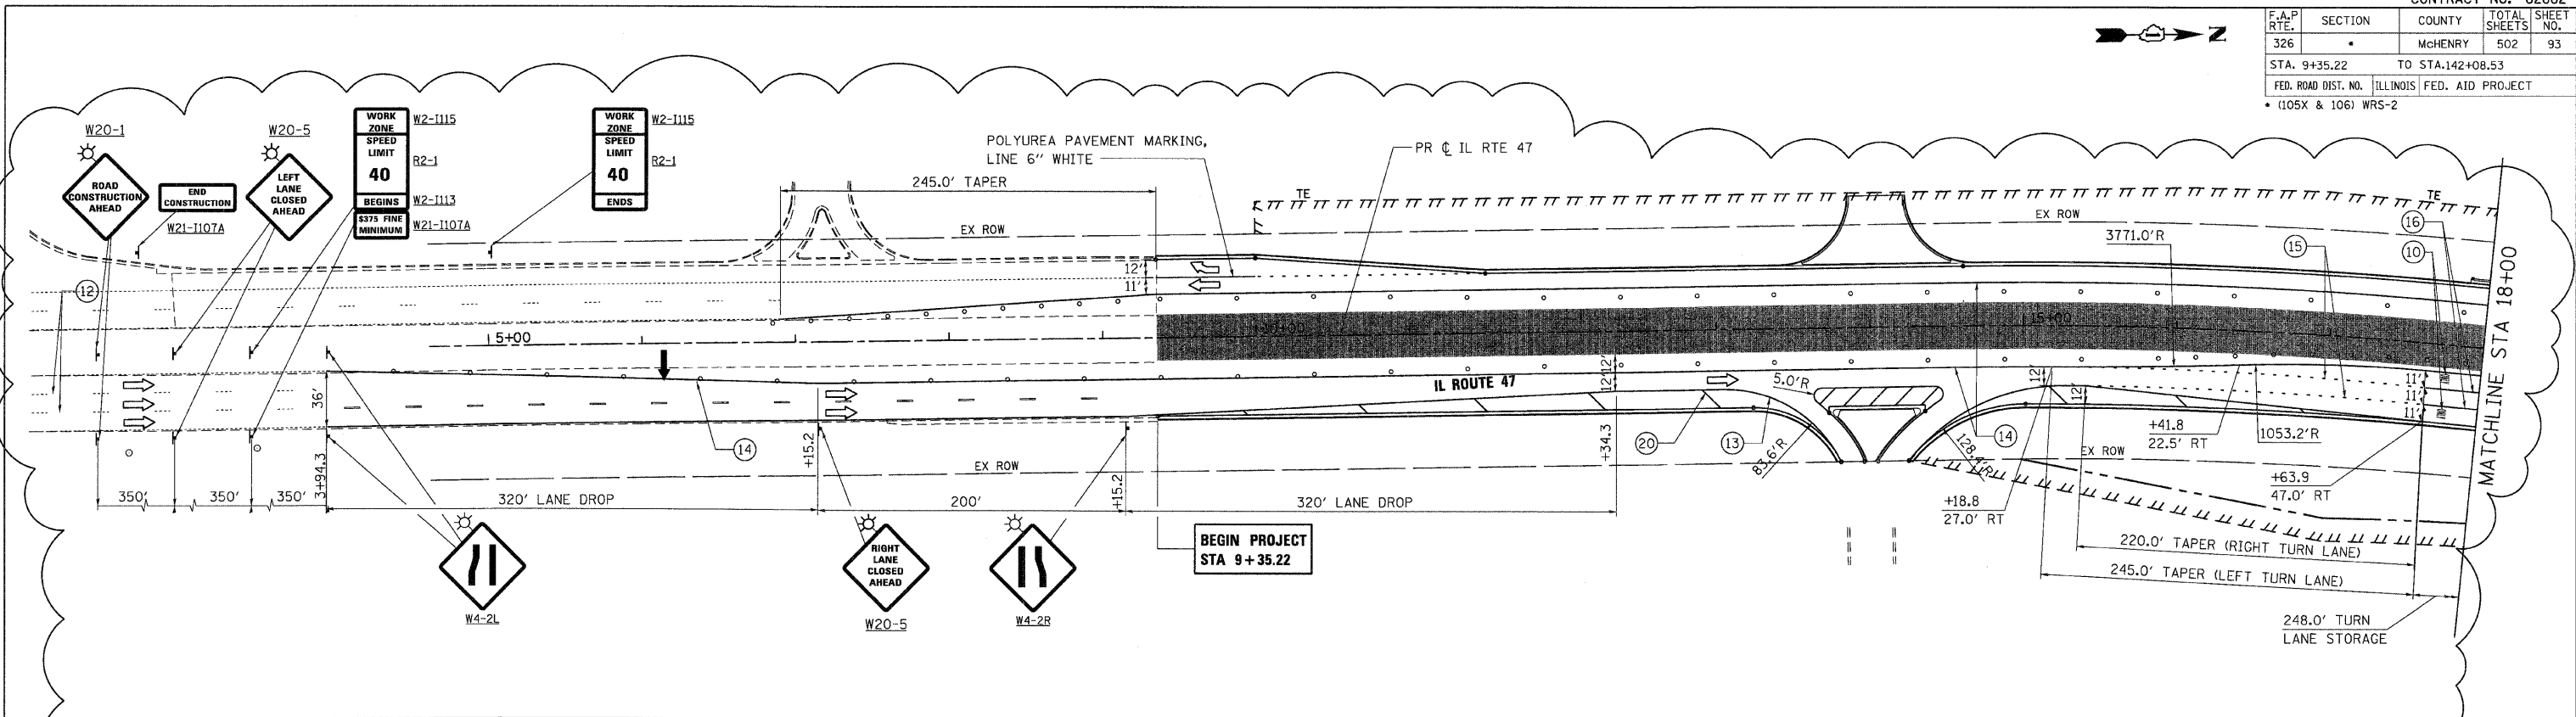

REVISIONS	
NAME	DATE
ADDENDUM A	12/21/09

ILLINOIS DEPARTMENT OF TRANSPORTATION
ILLINOIS ROUTE 47
MAINTENANCE OF TRAFFIC - STAGE 3
SHEET 1 OF 6

SCALE: VERT. 1"=50'
 HORIZ. 1"=50'
 DATE: 8/5/2009

DRAWN BY: E.D.
 CHECKED BY: A.A.C.