
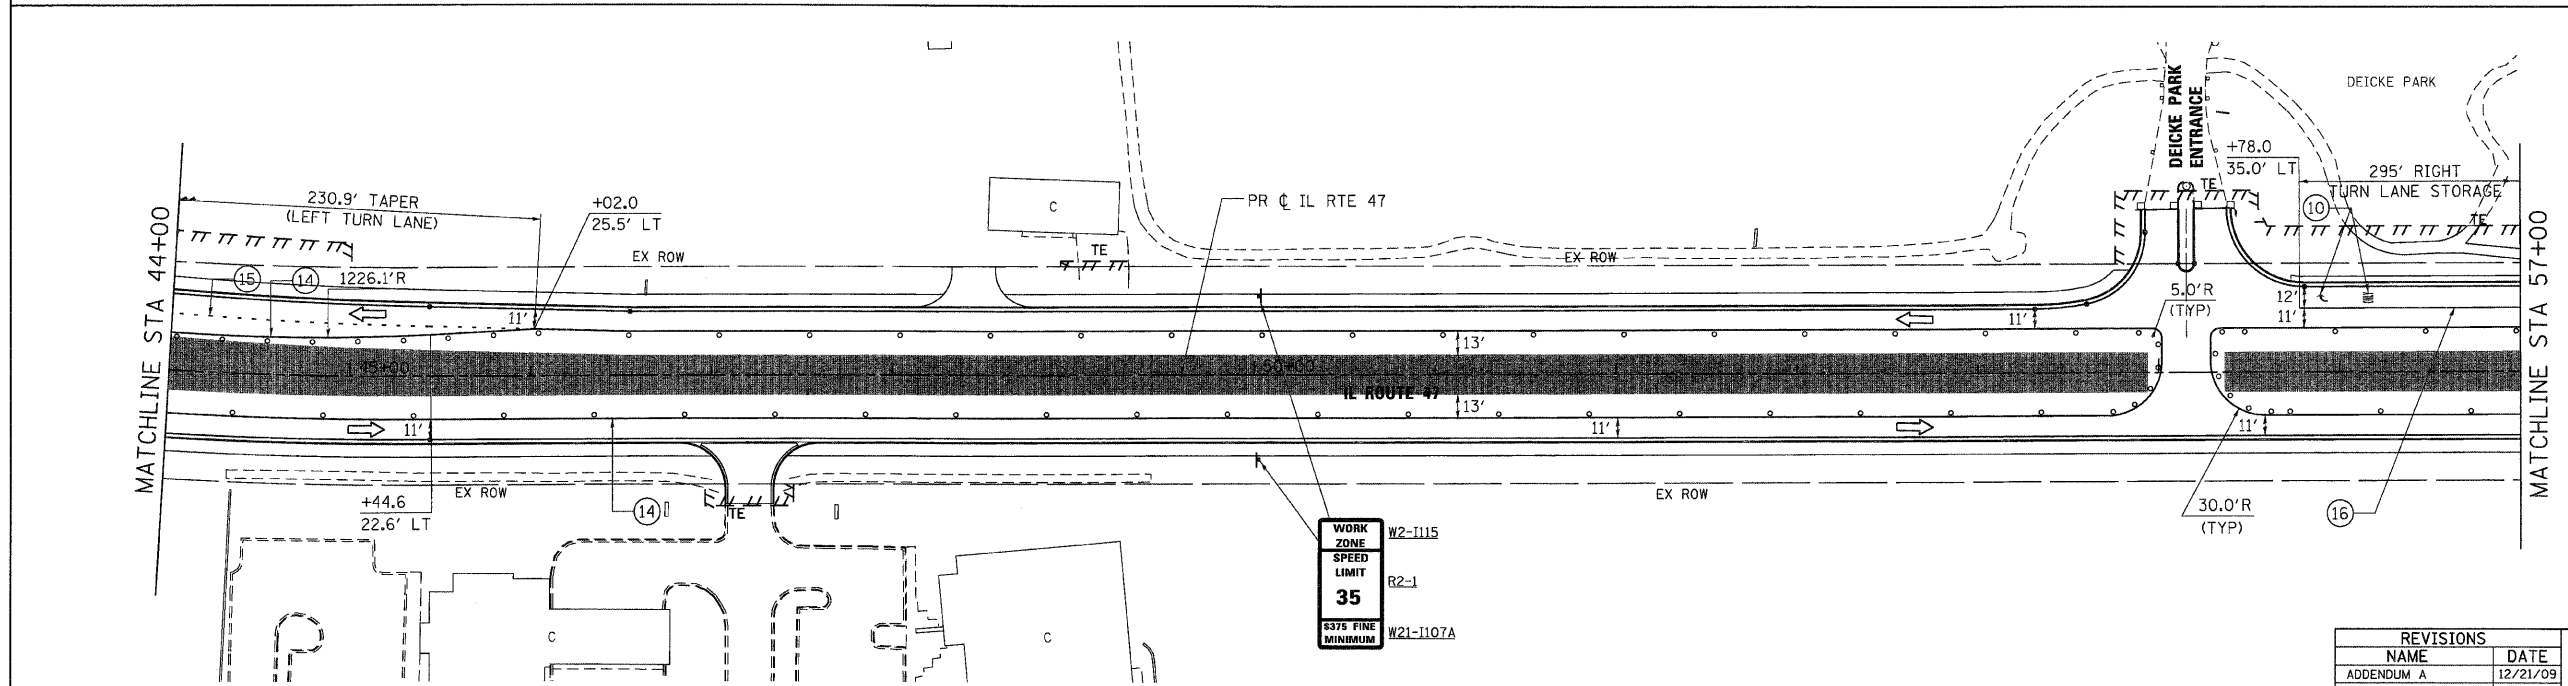
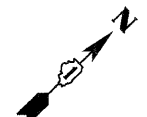


F.A.P. RTE.	SECTION	COUNTY	TOTAL SHEETS	SHEET NO.
326	.	McHENRY	502	94
STA. 9+35.22		TO STA. 142+08.53		
FED. ROAD DIST. NO.		ILLINOIS FED. AID PROJECT		
• (105X & 106) WRS-2				

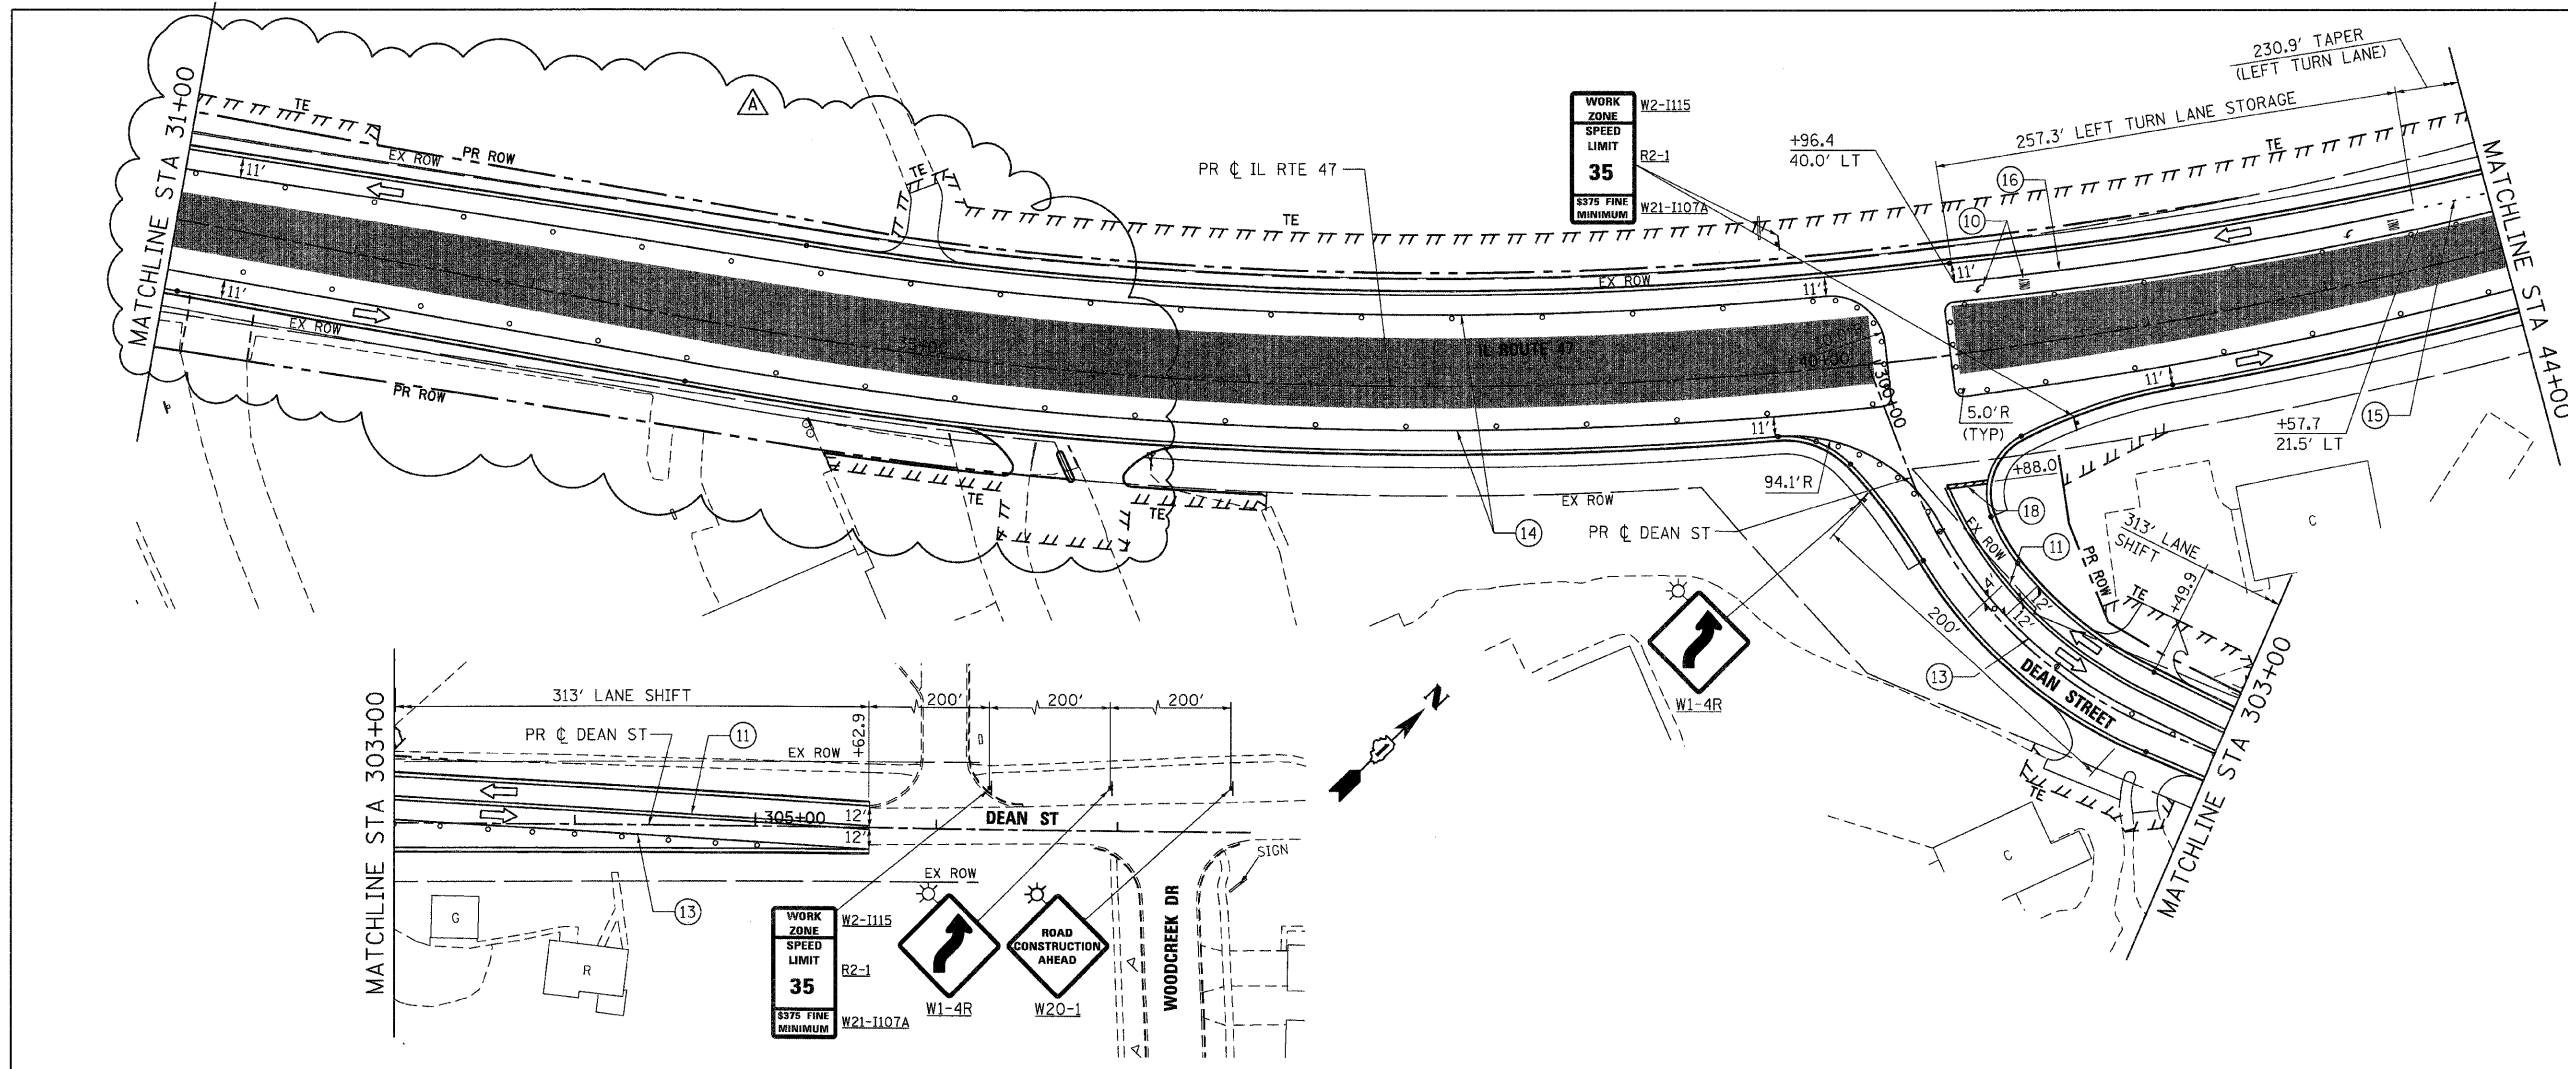

WORK ZONE  
SPEED LIMIT  
35  
3375 FINE MINIMUM

W2-1115  
R2-1  
W21-1107A

REVISIONS	
NAME	DATE
ADDENDUM A	12/21/09

**Stanley Consultants INC.**

850 West Higgins Road, Suite 730, Chicago, Illinois 6063-2801  
www.stanleygroup.com  
Illinois Firm Registration No. 04-00533  
(773) 631-3624

ILLINOIS DEPARTMENT OF TRANSPORTATION  
**ILLINOIS ROUTE 47**  
**MAINTENANCE OF TRAFFIC - STAGE 3**  
**SHEET 2 OF 6**

SCALE: VERT. 1"=50'  
HORIZ. 1"=50'

DATE: 8/5/2009

DRAWN BY: E.D.  
CHECKED BY: A.A.C.

PLOT DATE = Thursday, December 17, 2009  
FILE NAME = S:\11-CADD\11-11-09\11-11-09\11-11-09.dgn  
PLOT SCALE = 1"=50'  
USER NAME = 3619