
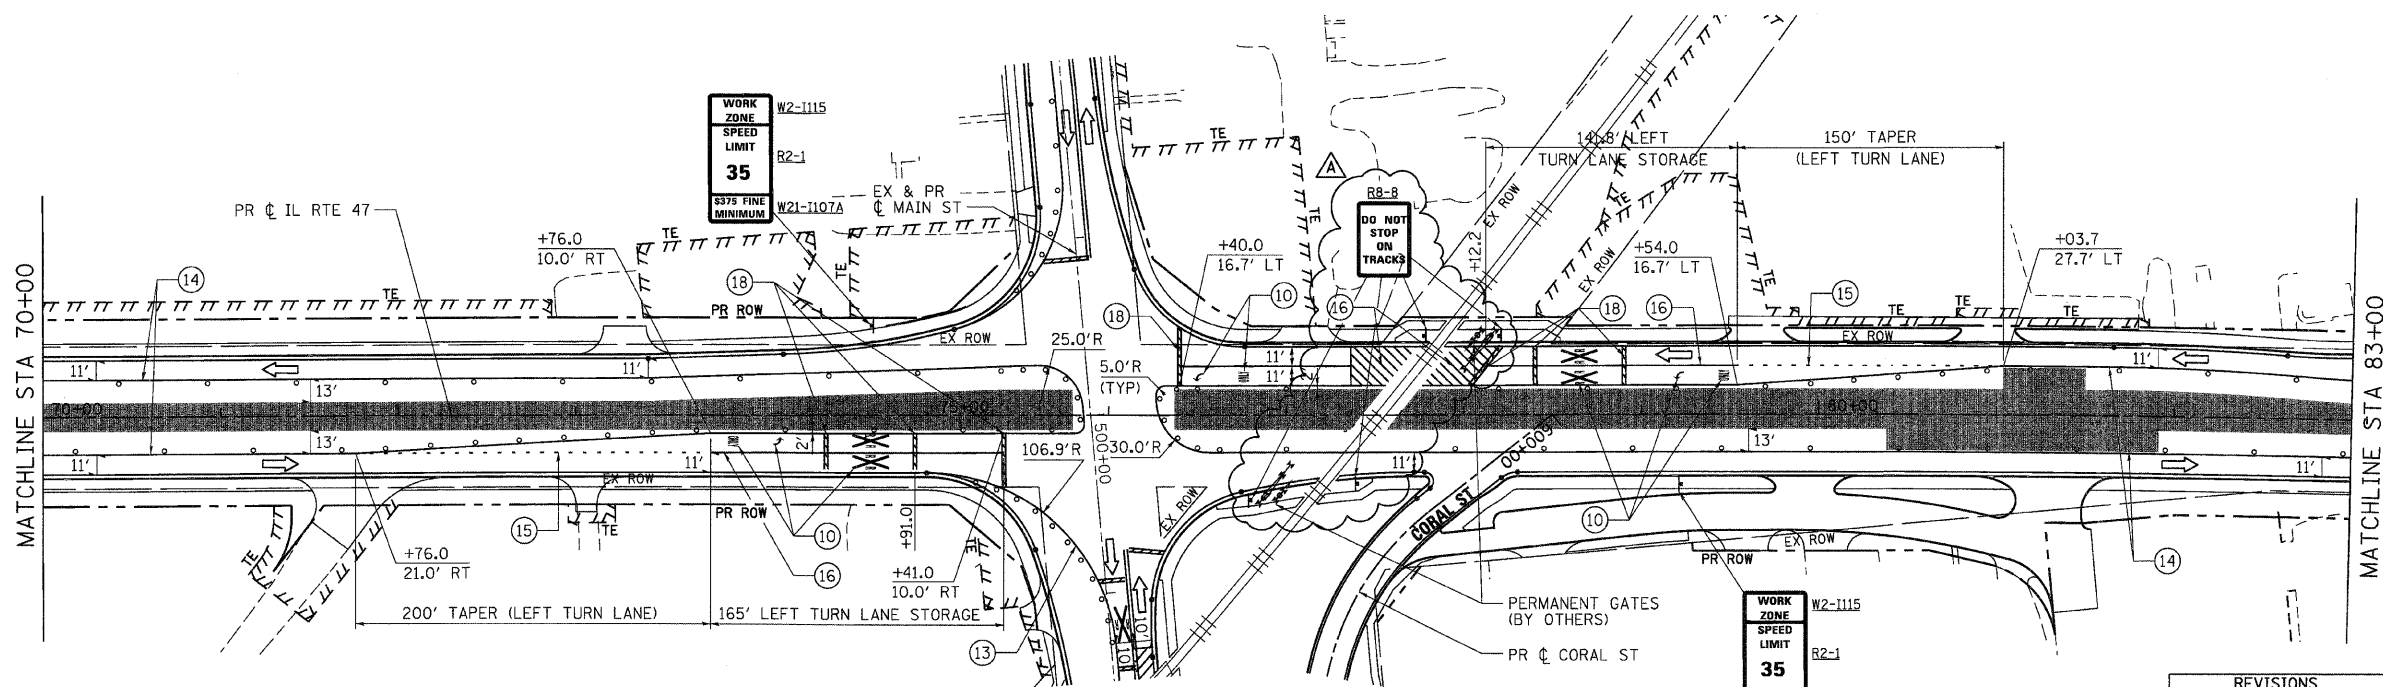


F.A.P. RTE.	SECTION	COUNTY	TOTAL SHEETS	SHEET NO.
326		McHENRY	502	95
STA. 9+35.22		TO STA.142+08.53		
FED. ROAD DIST. NO.		ILLINOIS FED. AID PROJECT		
• (105X & 106) WRS-2				

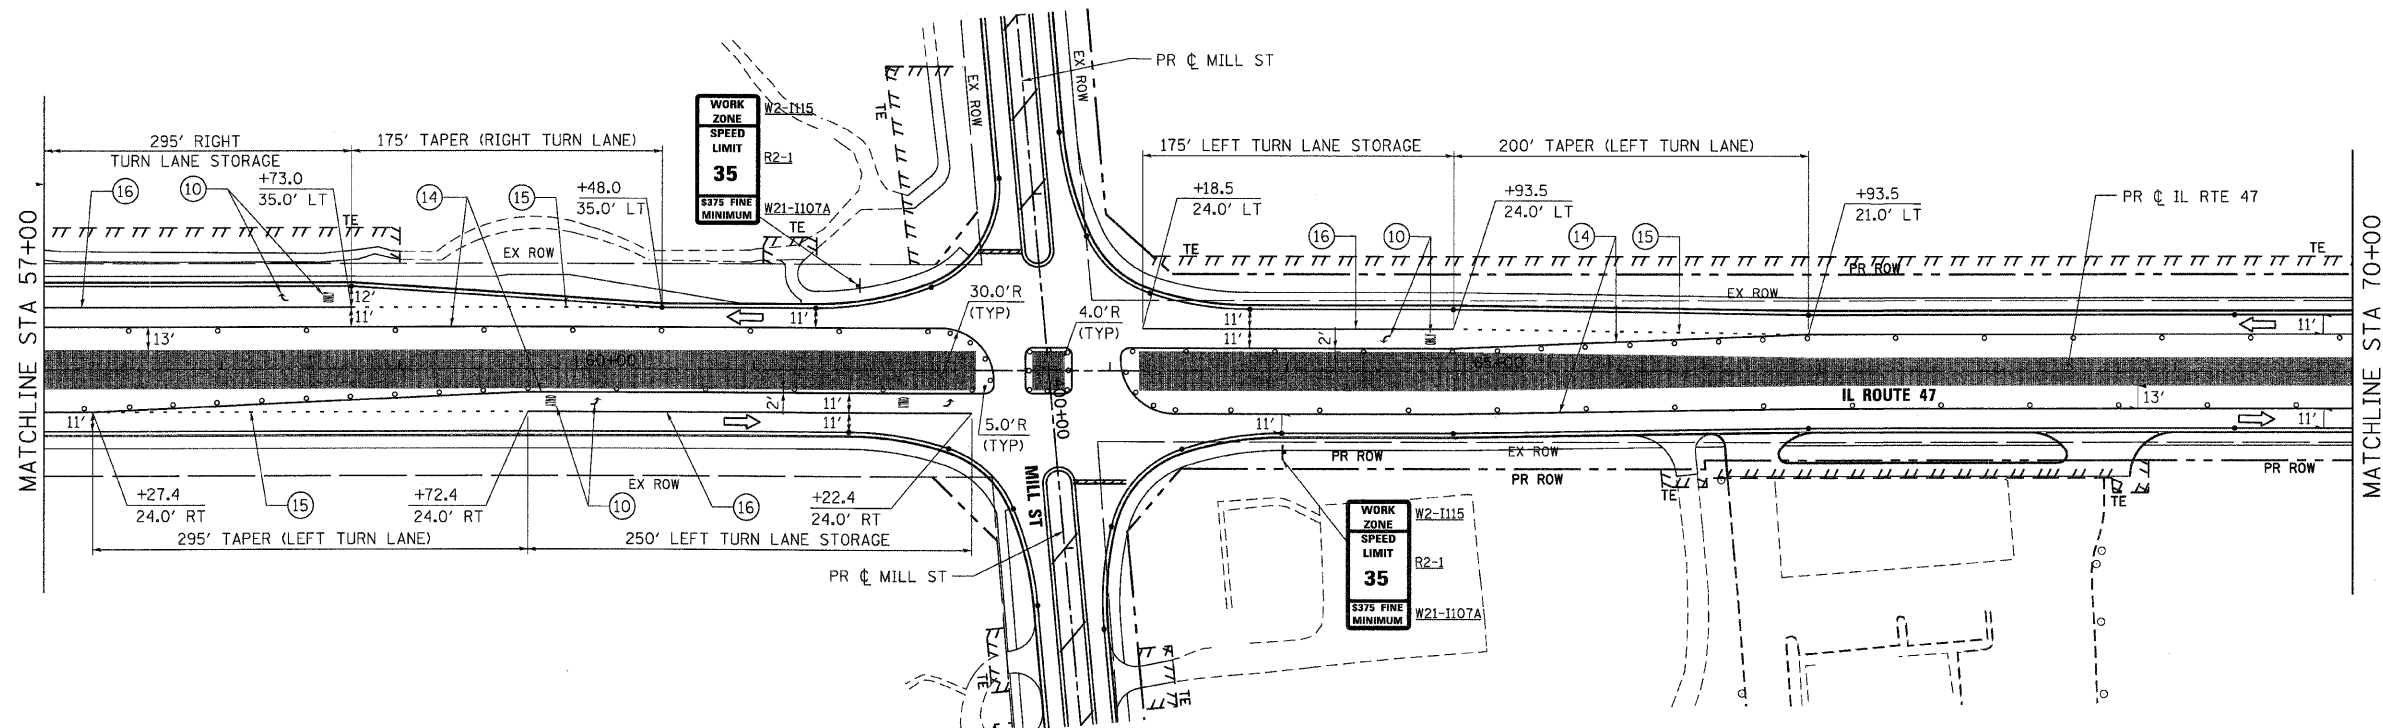

- NOTES:**
1. PAVEMENT MARKING TAPE FROM STAGE 2C ALONG MILL STREET SHALL REMAIN IN PLACE. SEE MOT - STAGE 2C SHEET 1 OF 1 FOR ADDITIONAL INFORMATION.
  2. PAVEMENT MARKING TAPE FROM STAGE 2B ALONG MAIN STREET SHALL REMAIN IN PLACE. SEE MOT - STAGE 2B SHEET 2 OF 4 FOR ADDITIONAL INFORMATION.

PLOT DATE = Thursday, December 17, 2009  
 FILE NAME = S:\11-CADD\181-sh\11A\WRS\_mot\_s3.dgn  
 PLOT SCALE = 50:1  
 USER NAME = 3698

REVISIONS	
NAME	DATE
ADDENDUM A	12/21/09

858 West Higgins Road, Suite 130, Chicago, Illinois 60638-2801  
 www.stanleyconsultants.com  
 Illinois Fire Registration No. 04-00533  
 1723 ESW-2624

ILLINOIS DEPARTMENT OF TRANSPORTATION  
**ILLINOIS ROUTE 47**  
**MAINTENANCE OF TRAFFIC - STAGE 3**  
**SHEET 3 OF 6**

SCALE: VERT. 1"=50'  
 HORIZ. 1"=50'  
 DATE: 8/5/2009

DRAWN BY: E.D.  
 CHECKED BY: A.A.C.